


SPAN A

** FOR PLACEMENT OF S1 & S3 BARS, SEE "PART PLAN EXTERIOR SECTION", SHEET 1 OF 5.

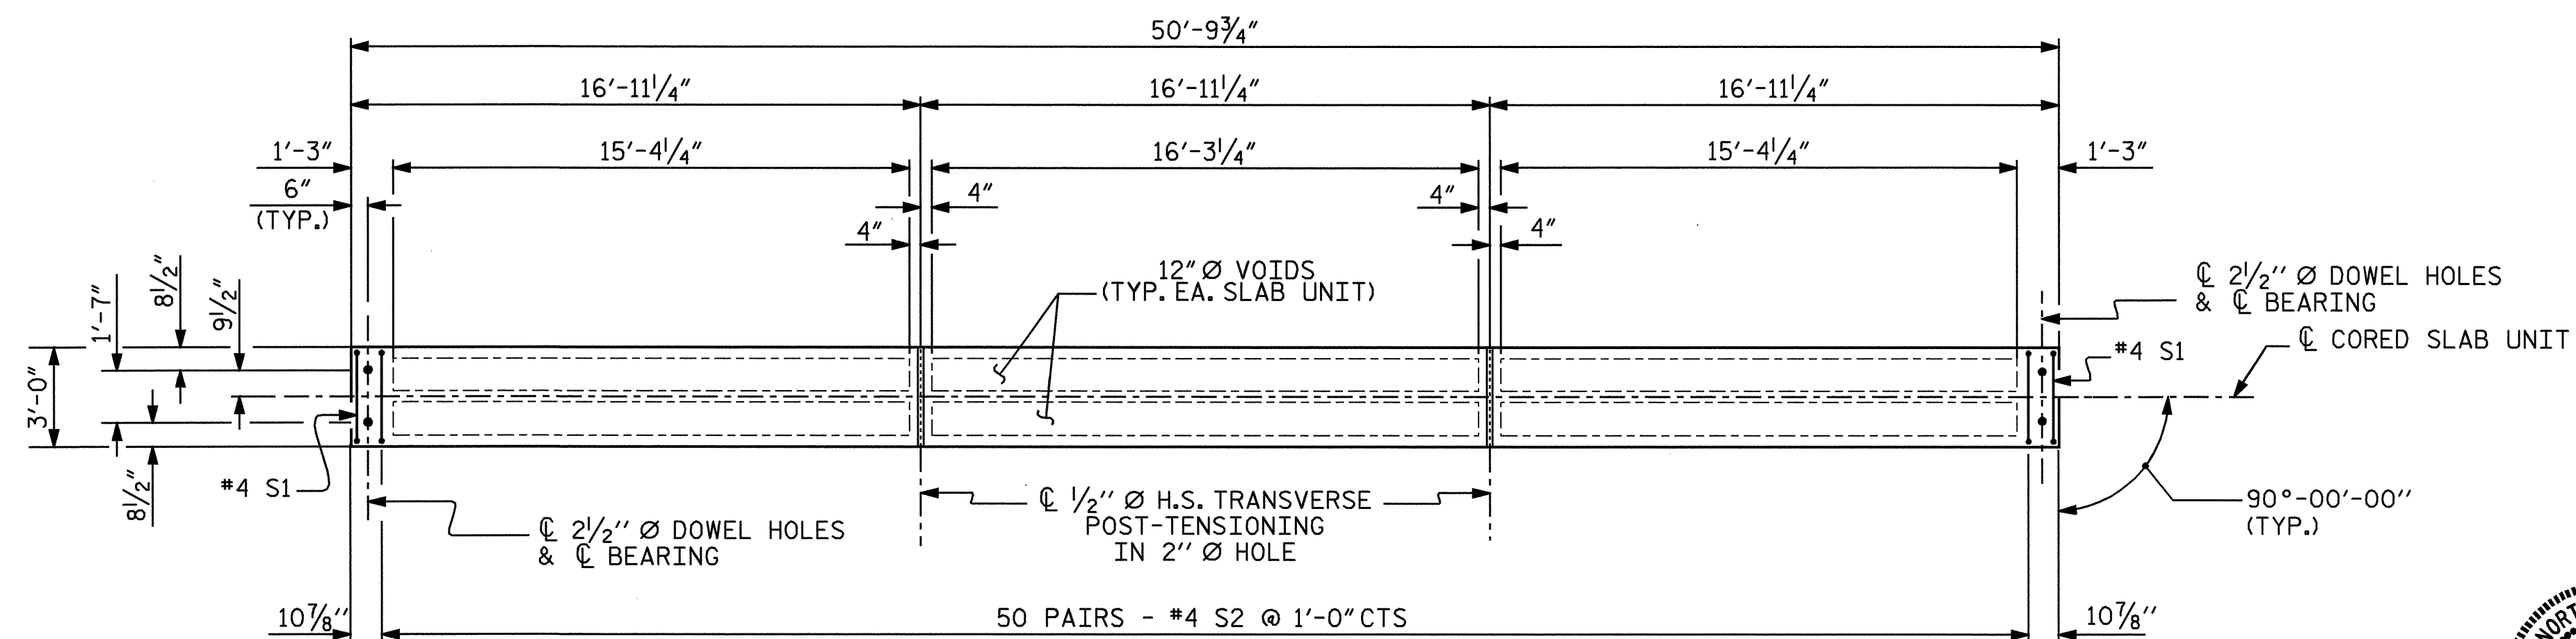

PLAN OF INTERIOR CORED SLAB UNIT - SPAN A


(INTERIOR SLAB UNIT SHOWN, EXTERIOR SLAB UNIT SIMILAR, "SEE PLAN OF SPAN A" FOR ADDITIONAL REINFORCEMENT IN EXTERIOR SLAB UNITS DUE TO BARRIER RAIL)

PROJECT NO. B-4222
PASQUOTANK COUNTY
 STATION: 11+27.00 -L-

SHEET 2 OF 5

STATE OF NORTH CAROLINA
 DEPARTMENT OF TRANSPORTATION
 RALEIGH

**SUPERSTRUCTURE
 PLAN OF SPAN A**

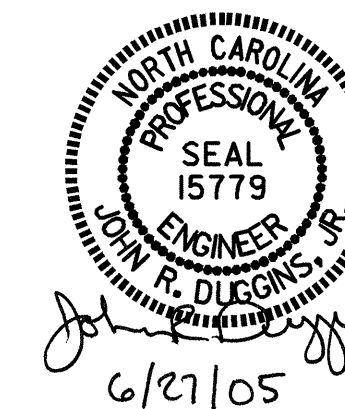

DRAWN BY: M. POOLE DATE: 02-04
 CHECKED BY: J.L. LAMBERT DATE: 05-04

27-JUN-2005 08:46
 R:\STRUCT\B4222\m\poole\MICR05\B4222.sd..CS..01.dgn
 mpoole

REVISIONS						SHEET NO.
NO.	BY:	DATE:	NO.	BY:	DATE:	S-5
1			3			TOTAL SHEETS
2			4			20

NCBDS