



PAVEMENT SCHEDULE	
C1	PROP. APPROX. 1 1/4" ASPHALT CONCRETE SURFACE COURSE, TYPE SF9.5A, AT AN AVERAGE RATE OF 137.5 LBS. PER SQ. YD.
C2	PROP. APPROX. 2 1/2" ASPHALT CONCRETE SURFACE COURSE, TYPE SF9.5A, AT AN AVERAGE RATE OF 137.5 LBS. PER SQ. YD. IN EACH OF TWO LAYERS.
E1	PROP. APPROX. 4 " ASPHALT CONCRETE BASE COURSE, TYPE B25.0B, AT AN AVERAGE RATE OF 456 LBS. PER SQ. YD.
T	EARTH MATERIAL.
U	EXISTING PAVEMENT.

NOTE: ALL SLOPES ARE 1:1 UNLESS SHOWN OTHERWISE.

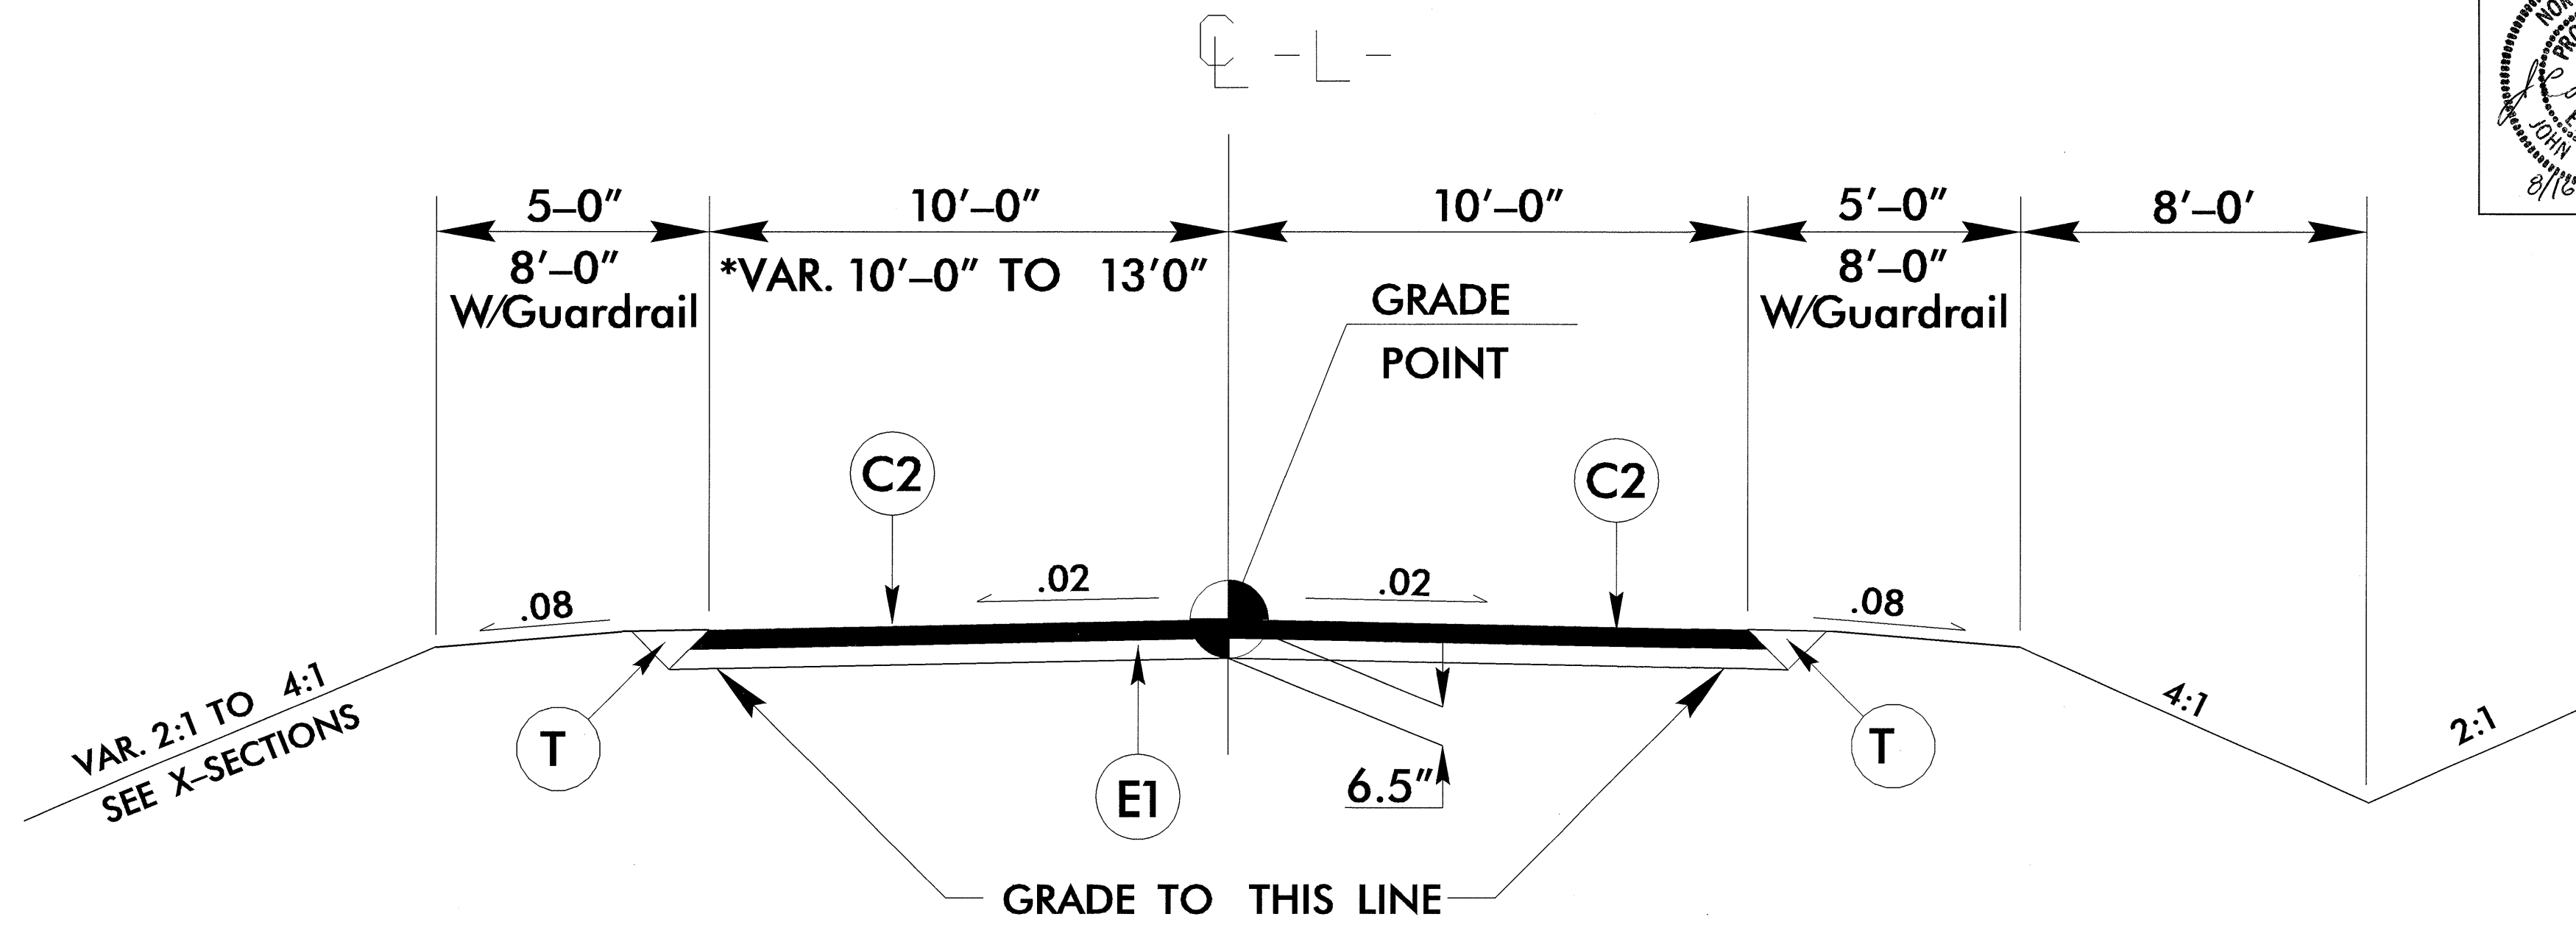

**TYPICAL SECTION NO. 1**

USE TYPICAL SECTION NO. 1 AT THE FOLLOWING LOCATIONS:  
 -L- STA. 10+00.00 -L- STA. 16+92.57  
 \* SEE PLAN FOR CURVE WIDENING

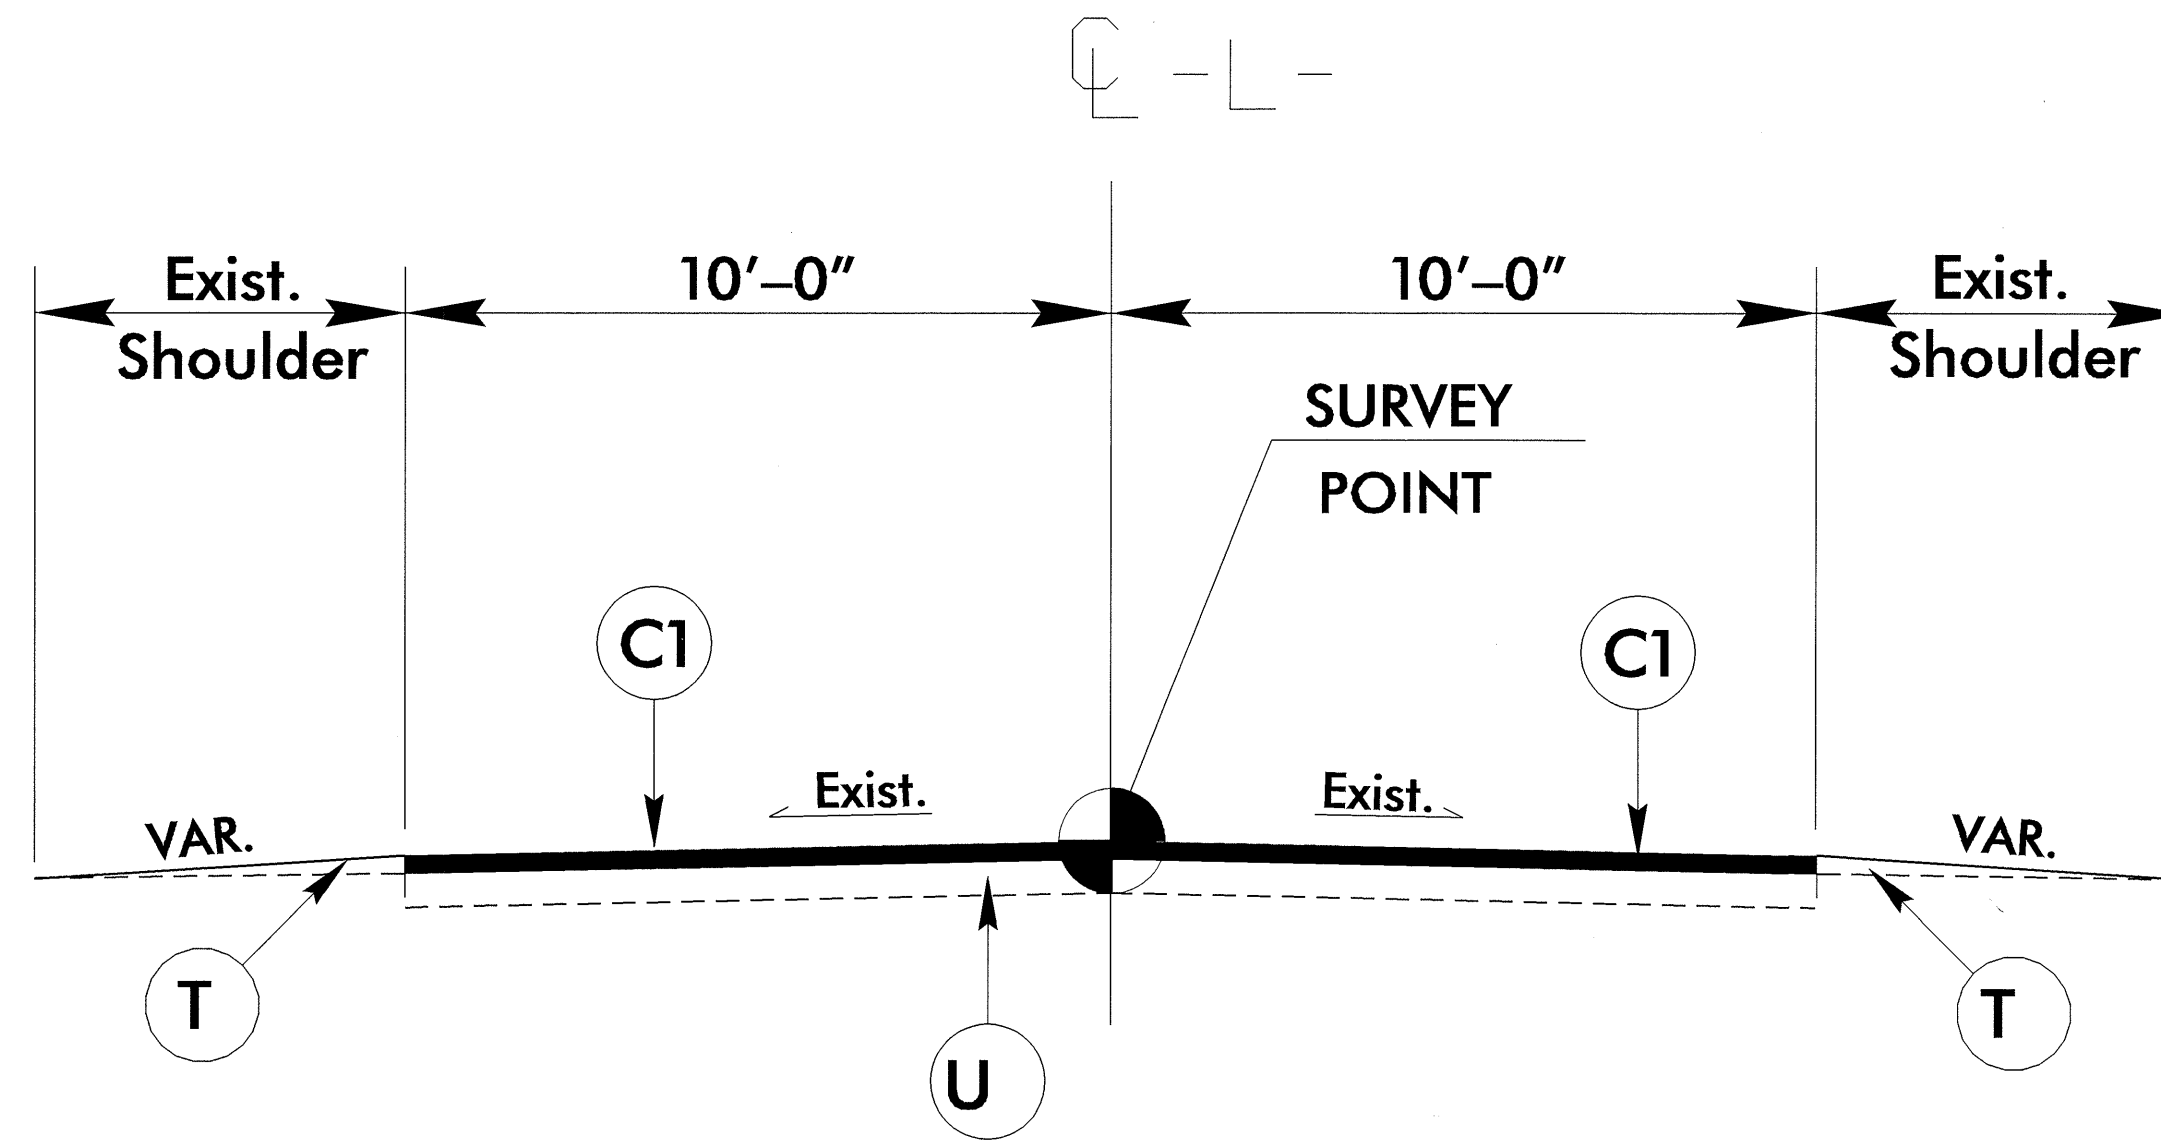

**TYPICAL SECTION NO. 2**

USE TYPICAL SECTION NO. 2 AT THE FOLLOWING LOCATIONS:  
 -L- STA. 16+92.57 -L- STA. 17+68.70  
 (RESURFACE EXISTING PAVEMENT)