


STATE OF
NORTH CAROLINA
DEPT. OF TRANSPORTATION
DIVISION OF HIGHWAYS
RALEIGH, N.C.

ENGLISH STANDARD DRAWING FOR
DRUMS

SHEET 1 OF 1
1130D01

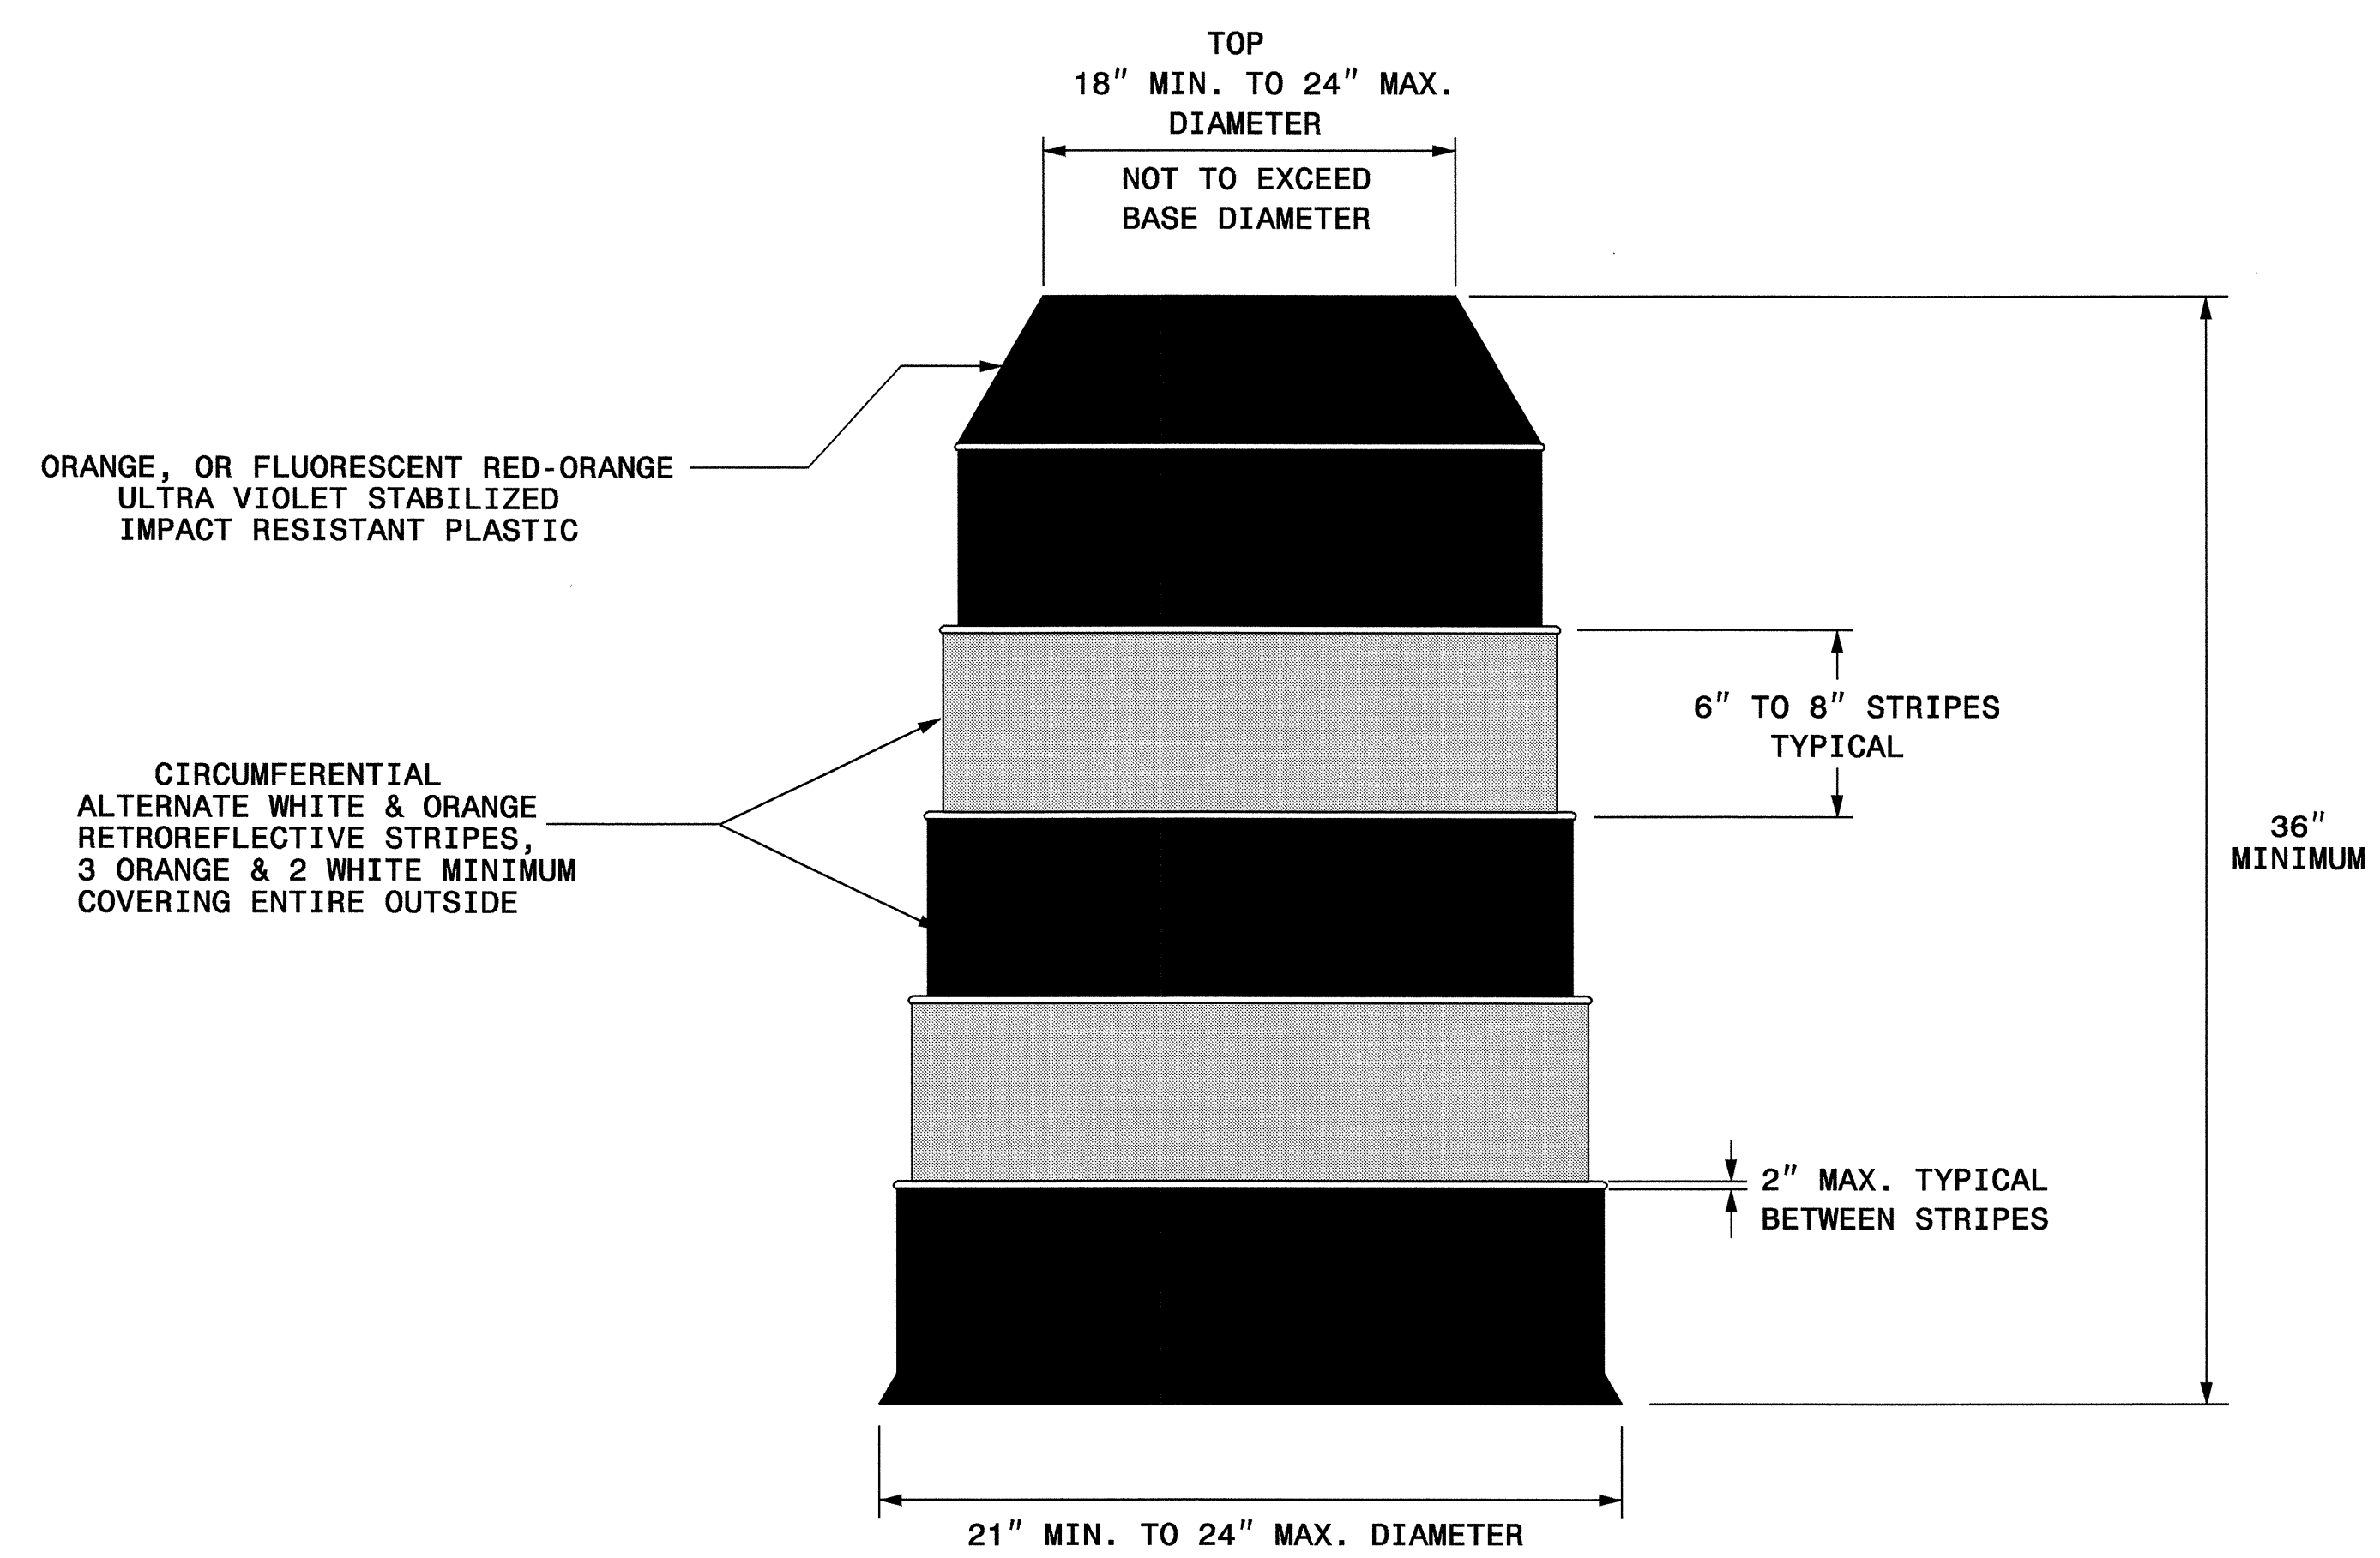

STATE OF
NORTH CAROLINA
DEPT. OF TRANSPORTATION
DIVISION OF HIGHWAYS
RALEIGH, N.C.

ENGLISH STANDARD DRAWING FOR
DRUMS

SHEET 1 OF 1
1130D01

GENERAL NOTES

- BALLASTING SHALL BE ACHIEVED BY THE SAND BAG, TIRE-SIDEWALL BALLAST, OR PREFORMED WEIGHTED BASE BALLASTING METHODS. DO NOT PLACE BALLAST ON TOP OF THE DRUM, NOR AS TO PRESENT A HAZARD WHEN STRUCK.
- IF NECESSARY PLACE THE NAME OF THE AGENCY, CONTRACTOR, OR SUPPLIER ON NON-RETROREFLECTIVE DRUM SURFACES. SHOW THE LETTERS AND NUMBERS USING A NON-RETROREFLECTIVE COLOR AND NOT OVER 2" IN HEIGHT.

05-AUG-2005 16:20
\\ets-ccfs03\B4044\$\traffic\trafficcontrol\top\b4044_tc_top05_drum.dgn
AT WZTC224241
ahayes

APPROVED: <i>J. Kuse</i> DATE: 8/18/05	REPLACEMENT DETAIL FOR RSD 1130.01		REVISIONS	
SEAL			SCALE: NONE	
	DATE: 8/02			
	DWG. BY: MMM			
	DESIGN BY: MMM			
	REVIEWED BY: MMM			
			CADD FILE	