

STATE OF NORTH CAROLINA
DIVISION OF HIGHWAYS



HAYWOOD COUNTY

LOCATION: SITE 2: US 74 - 23 BYPASS IN WAYNESVILLE EAST OF SR 1177


TYPE OF WORK: GRADING, DRAINAGE, RETAINING WALL FOR LAND SLIDE AREA

STATE	STATE PROJECT REFERENCE NO.	SHEET NO.	TOTAL SHEETS
N.C.	R-4733	2A	16
STATE PROJ. NO.	F.A. PROJ. NO.	DESCRIPTION	
36664.1.1		PE	

TIP PROJECT: R-4733

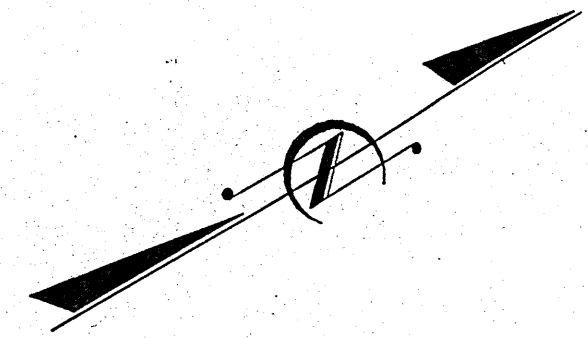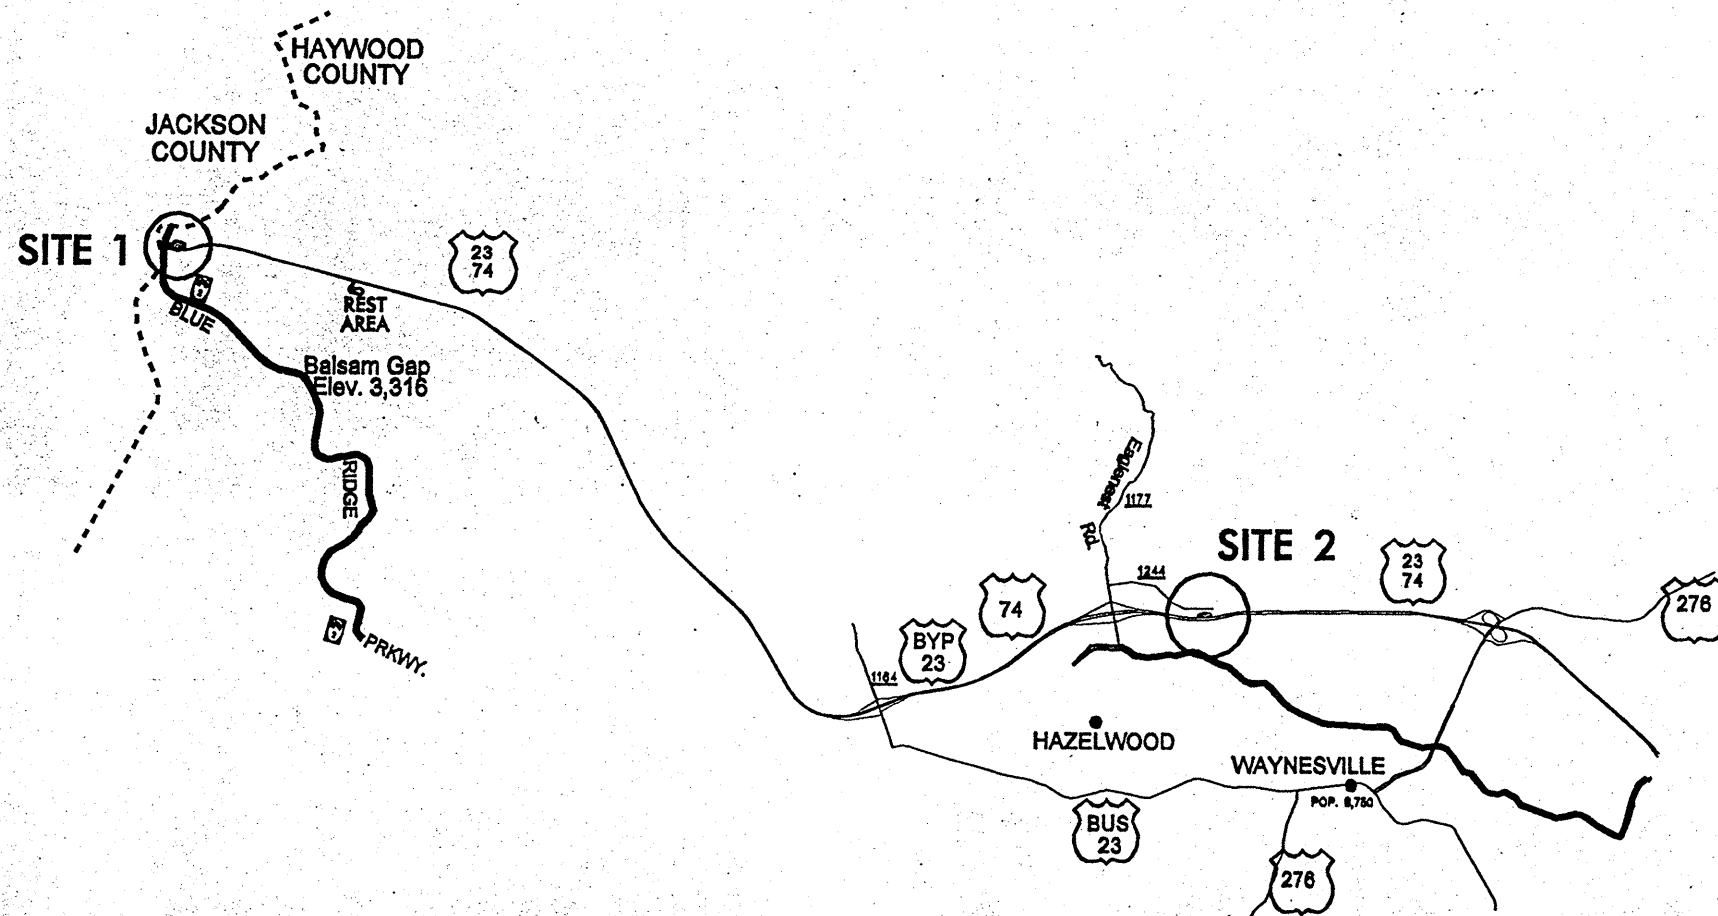

CONTRACT:

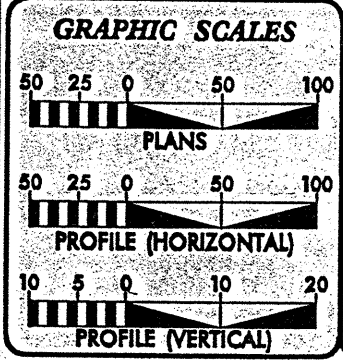

DESIGN DATA

ADT	=	
DHV	=	%
D	=	%
T	=	% *
V	=	MPH
* TTST	%	DUAL %

PROJECT LENGTH

Prepared in the Office of:
DIVISION OF HIGHWAYS
1000 Birch Ridge Dr.
Raleigh, NC 27610

2002 STANDARD SPECIFICATIONS

RIGHT OF WAY DATE: JULY 2004

LETTING DATE: JULY 19, 2005

ROGER D. THOMAS, P.E.
PROJECT ENGINEER

MICHAEL W. LITTLE, P.E.
PROJECT DESIGN ENGINEER

HYDRAULICS ENGINEER

ROADWAY DESIGN ENGINEER

PRELIMINARY PLANS
DO NOT USE FOR CONSTRUCTION

INCOMPLETE PLANS
DO NOT USE FOR R/W ACQUISITION

DIVISION OF HIGHWAYS
STATE OF NORTH CAROLINA

DEPARTMENT OF TRANSPORTATION
FEDERAL HIGHWAY ADMINISTRATION

APPROVED
DIVISION ADMINISTRATOR

DATE

SYSTEMS
