


8/23/98



PROJ. REFERENCE NO.
R-4733

SHEET NO.
X-39

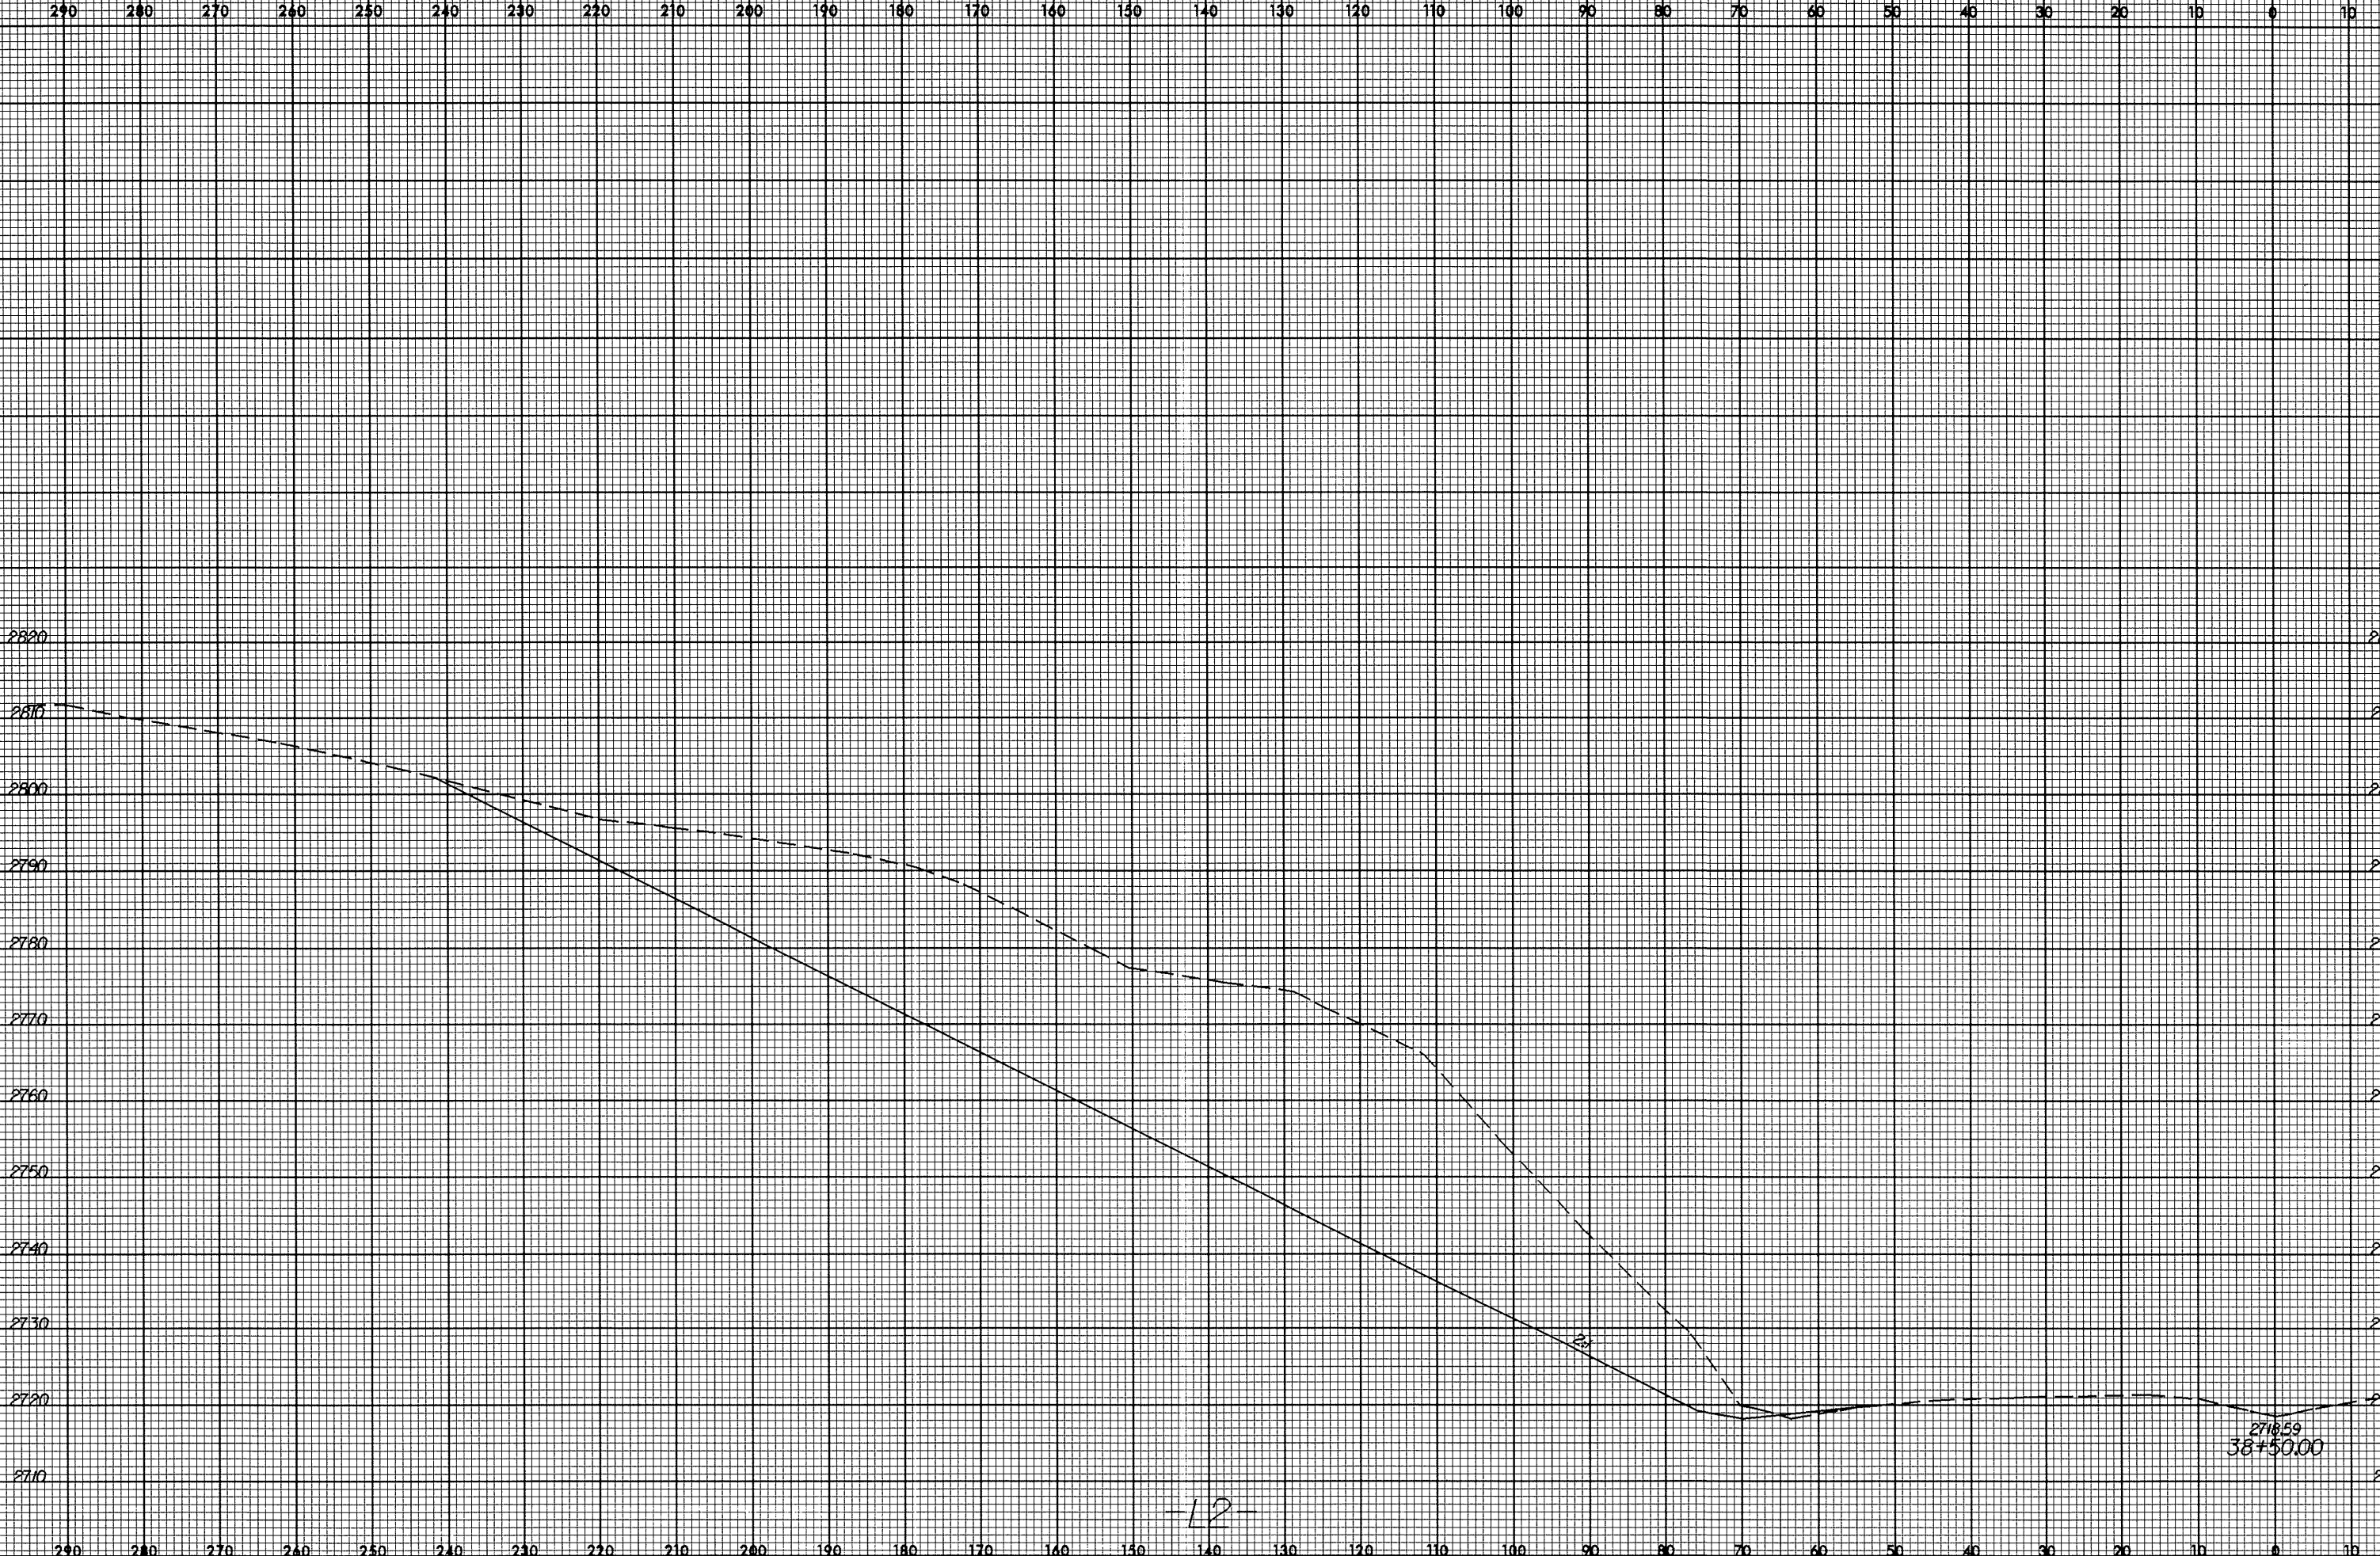

26-MAY-2005 13:51
R:\Roads\p\X\SC\4733-r.dwg\pl.site2.dgn
\$\$\$\$\$
\$\$\$\$\$
\$\$\$\$\$

-12-

2718.59
38+50.00