
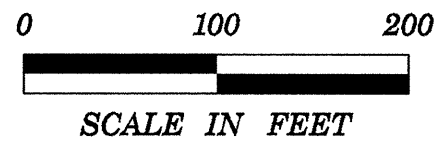


-L- STA. 20+50.00 BEGIN STATE PROJECT B-3877
 -L- STA. 20+50.00 BEGIN F.A. PROJECT BRZ-1101(7)

-L- STA. 31+50.00 END STATE PROJECT B-3877
 -L- STA. 31+50.00 END F.A. PROJECT BRZ-1101(7)

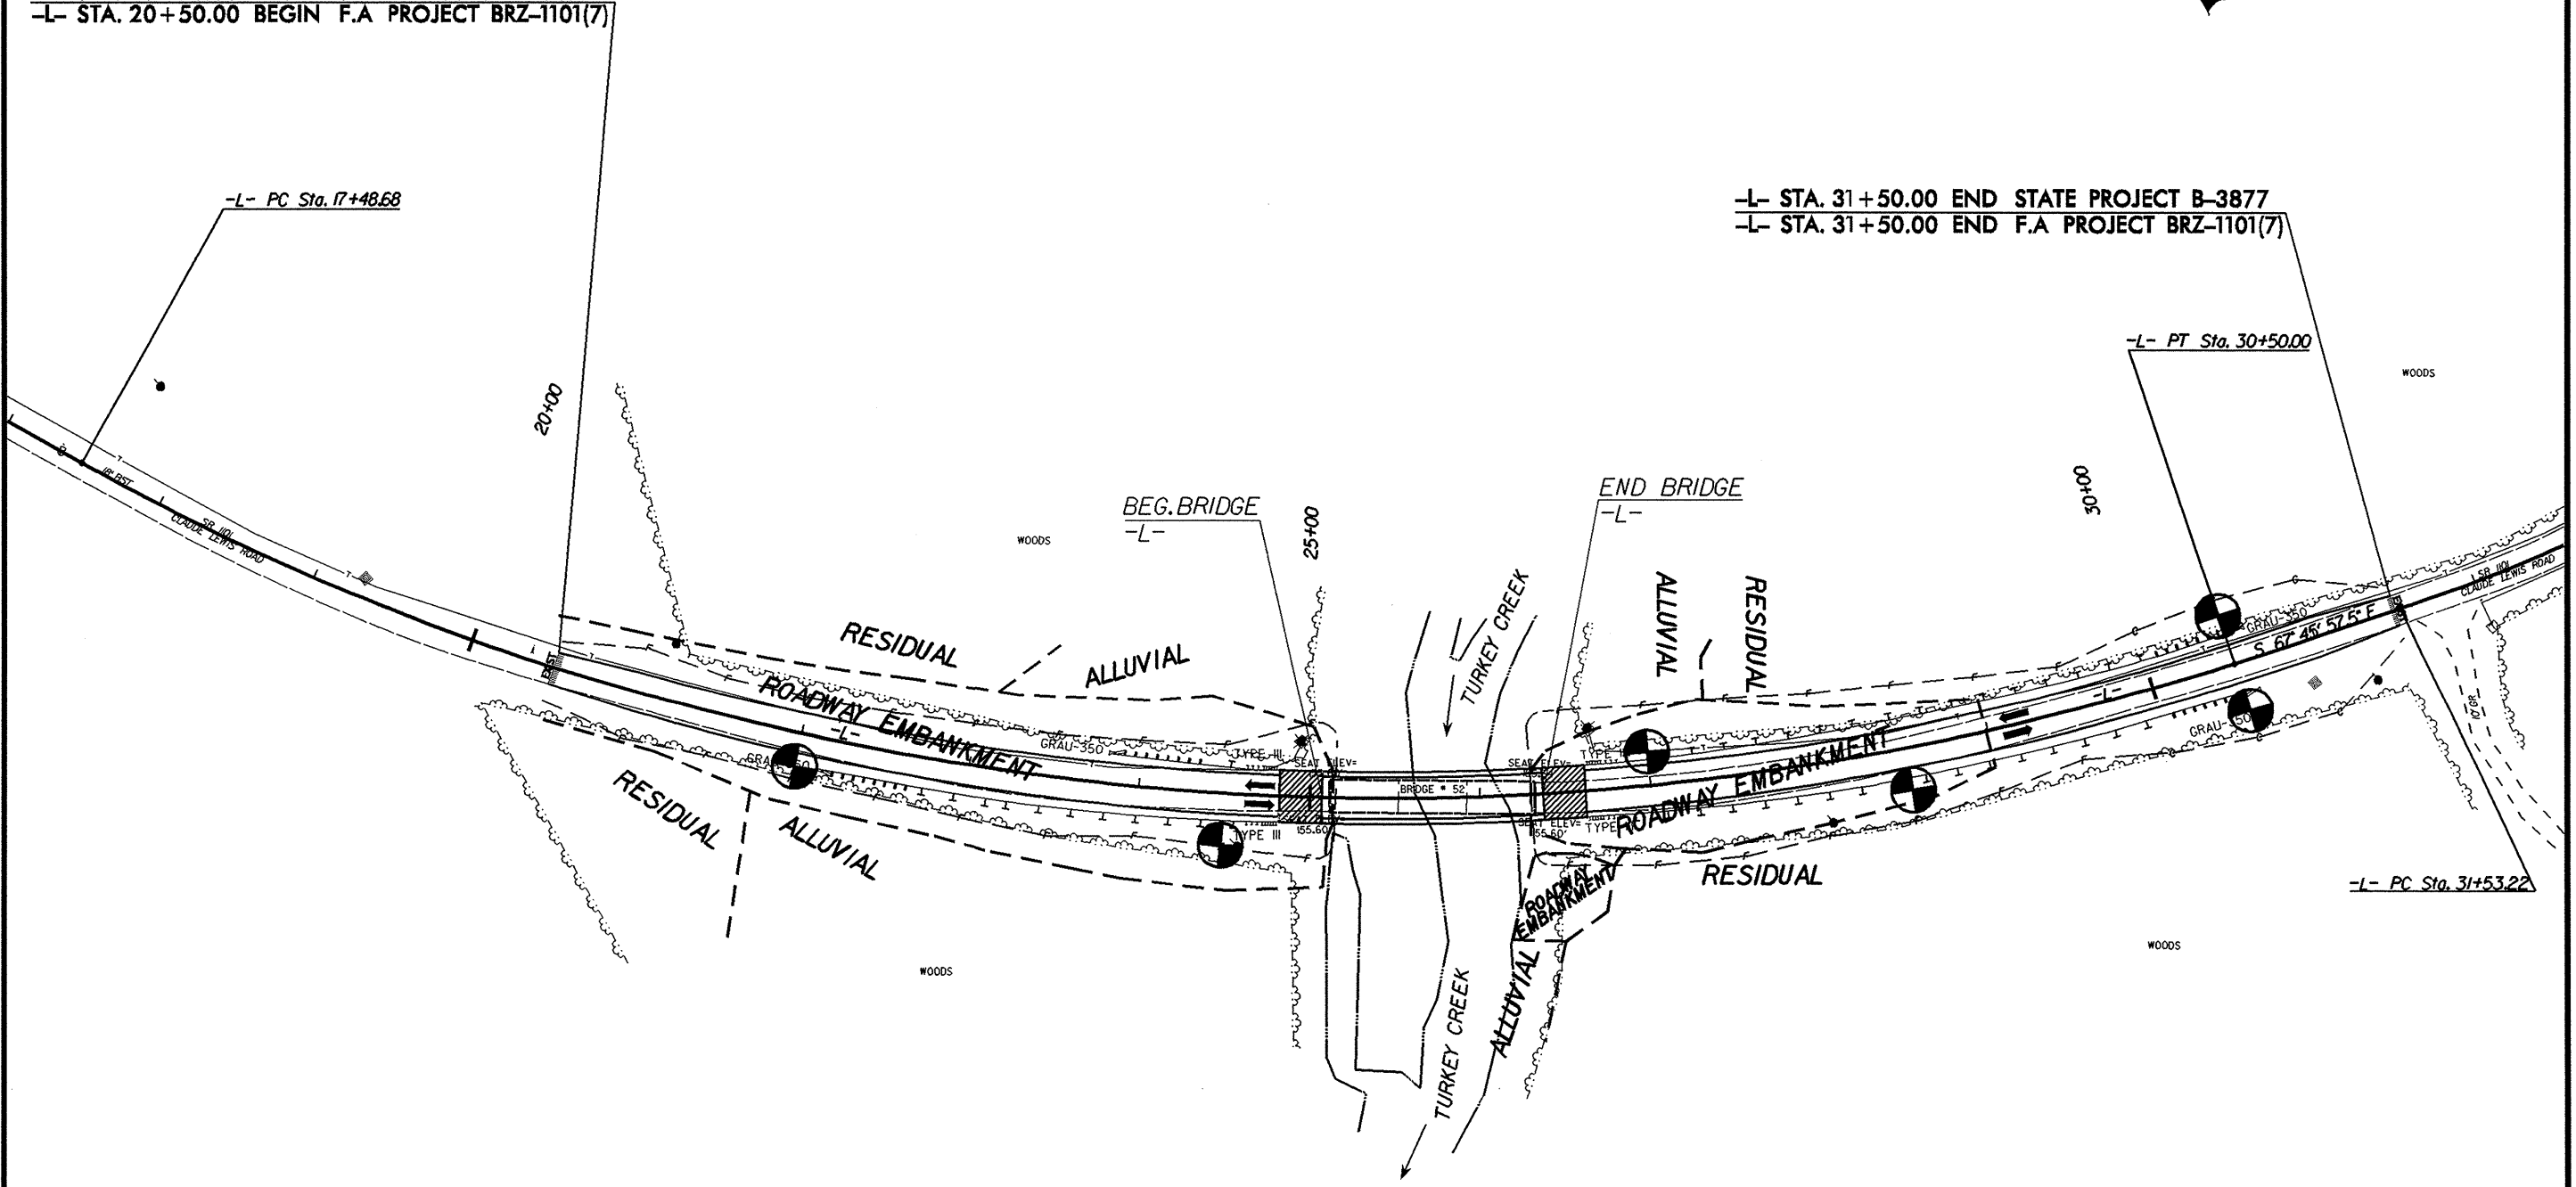

NOTE: SEE SHEET 5 FOR -L- PROFILE