
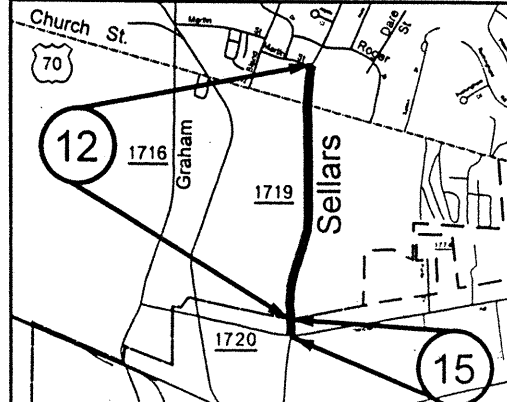
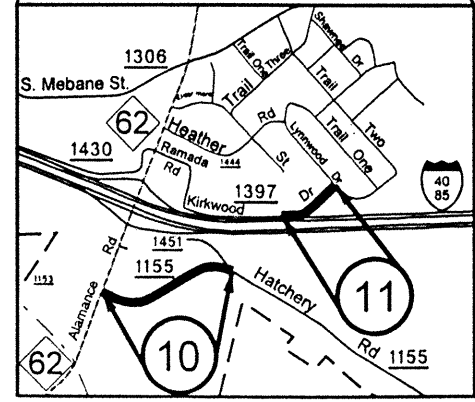


STATE	PROJECT NO.	SHEET NO.	TOTAL SHEETS
N. C.	7CR.10011.5, ETC.	2	15

7CR. 10011.6,
 7CR. 20011.6,
 7CR. 300101.6,
 7CR. 300105.6,
 7CR. 300107.6,
 7CR. 300116.6,
 7CR. 300123.6

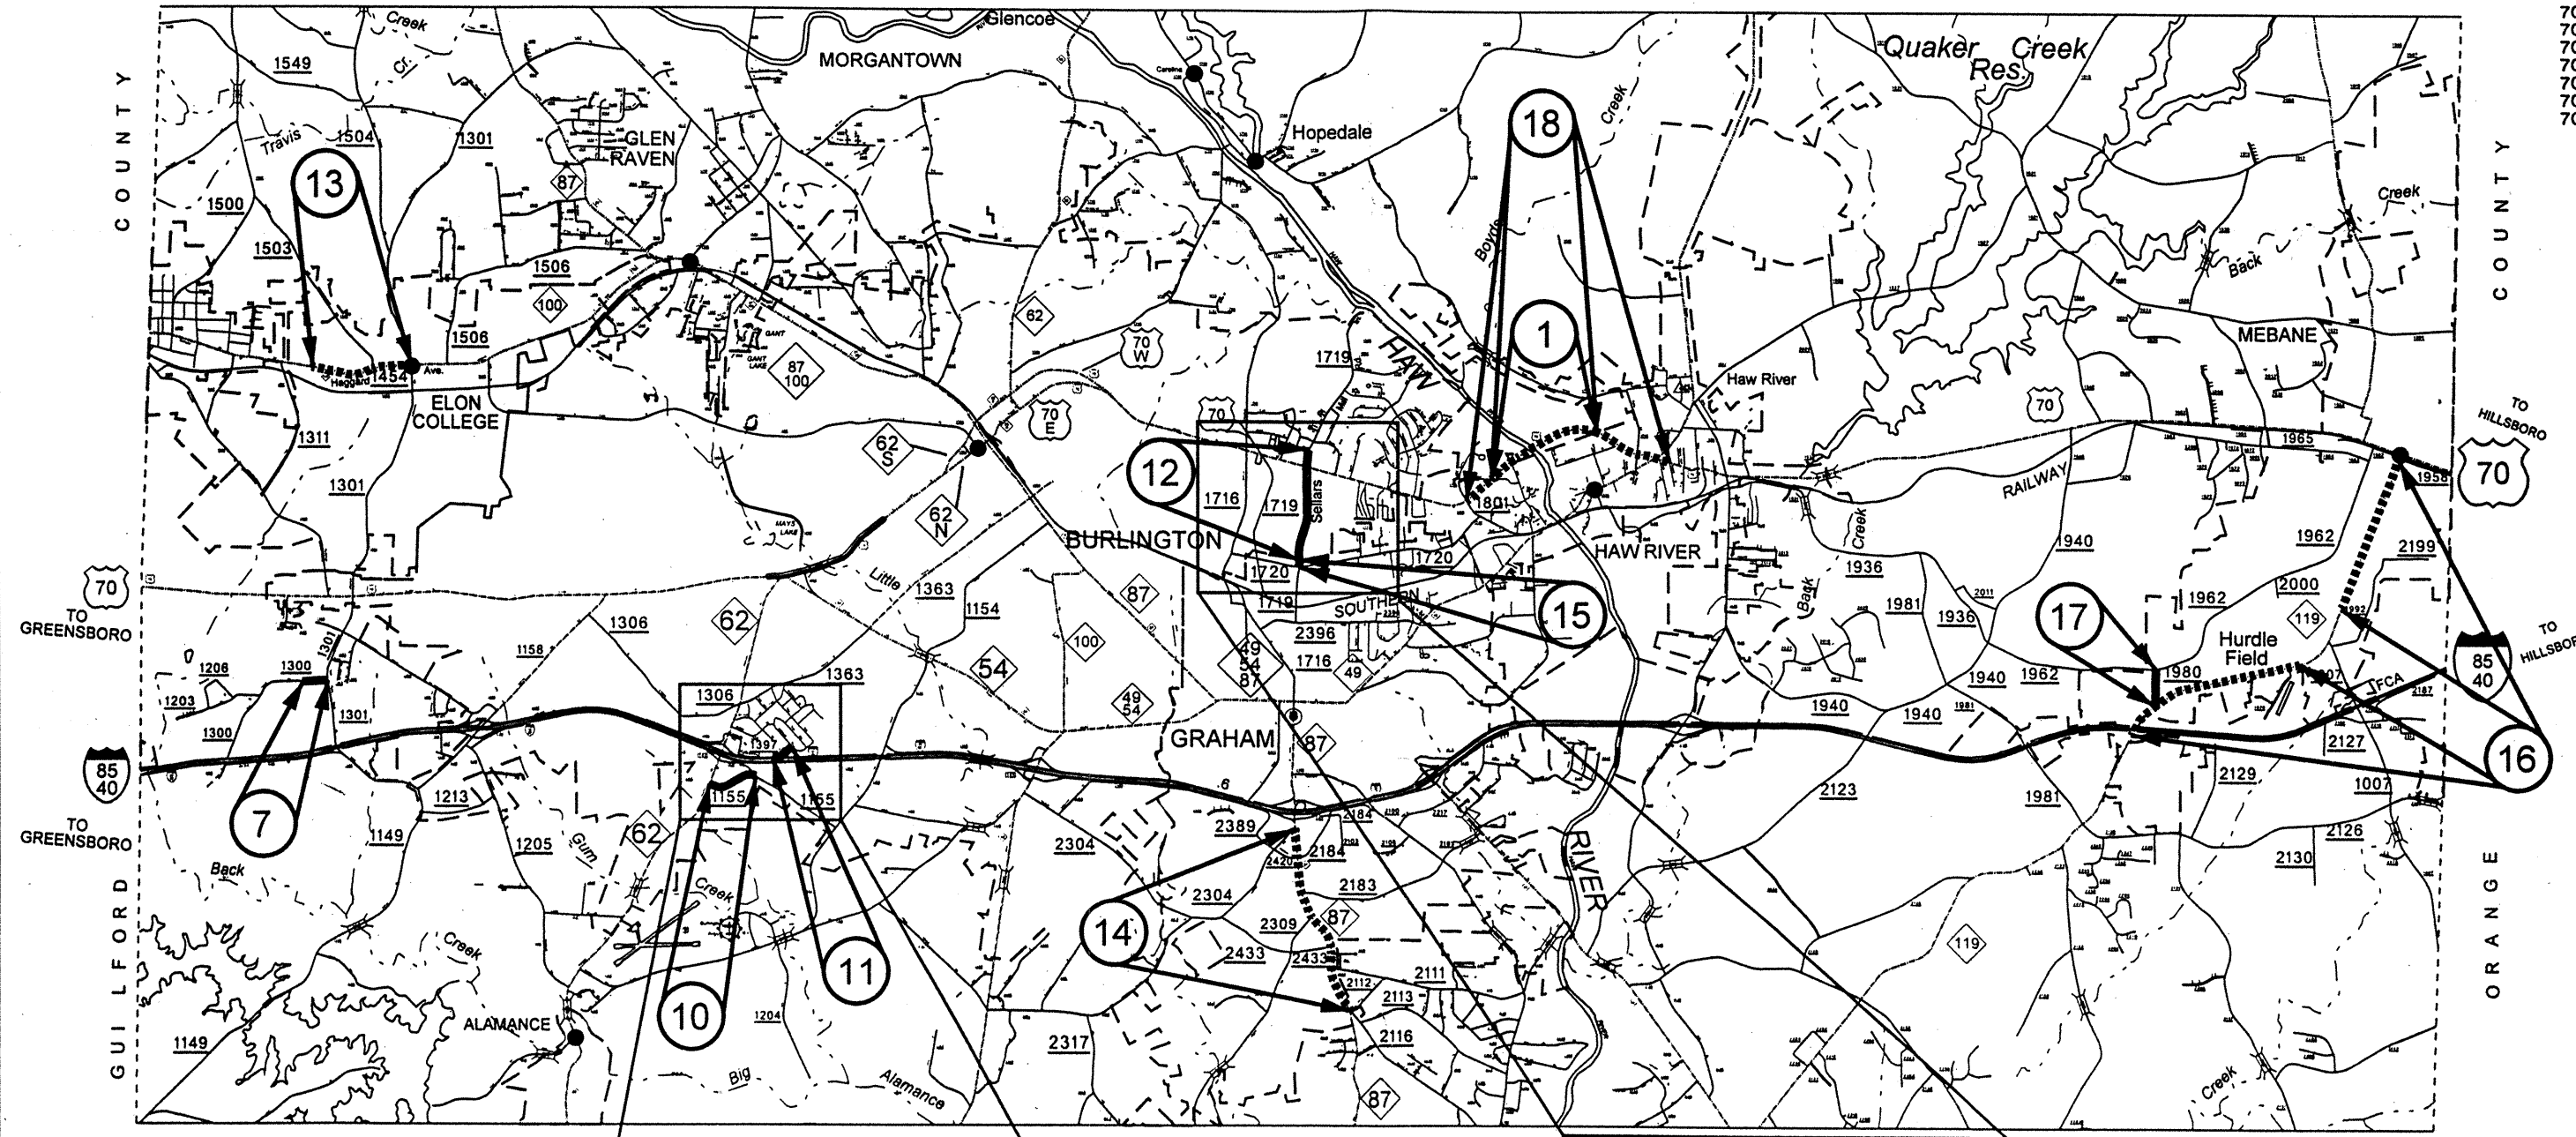

ALAMANCE COUNTY
 NORTH CAROLINA

S:\Contracts\Resurfacing Projects\Division 7\7cr.10011.6,etc\vicinity.dgn
 cbperry AT