


STATE PROJECT NO.	SHEET NO.	TOTAL SHEETS
33261.1.1	3	12

PLAN VIEW

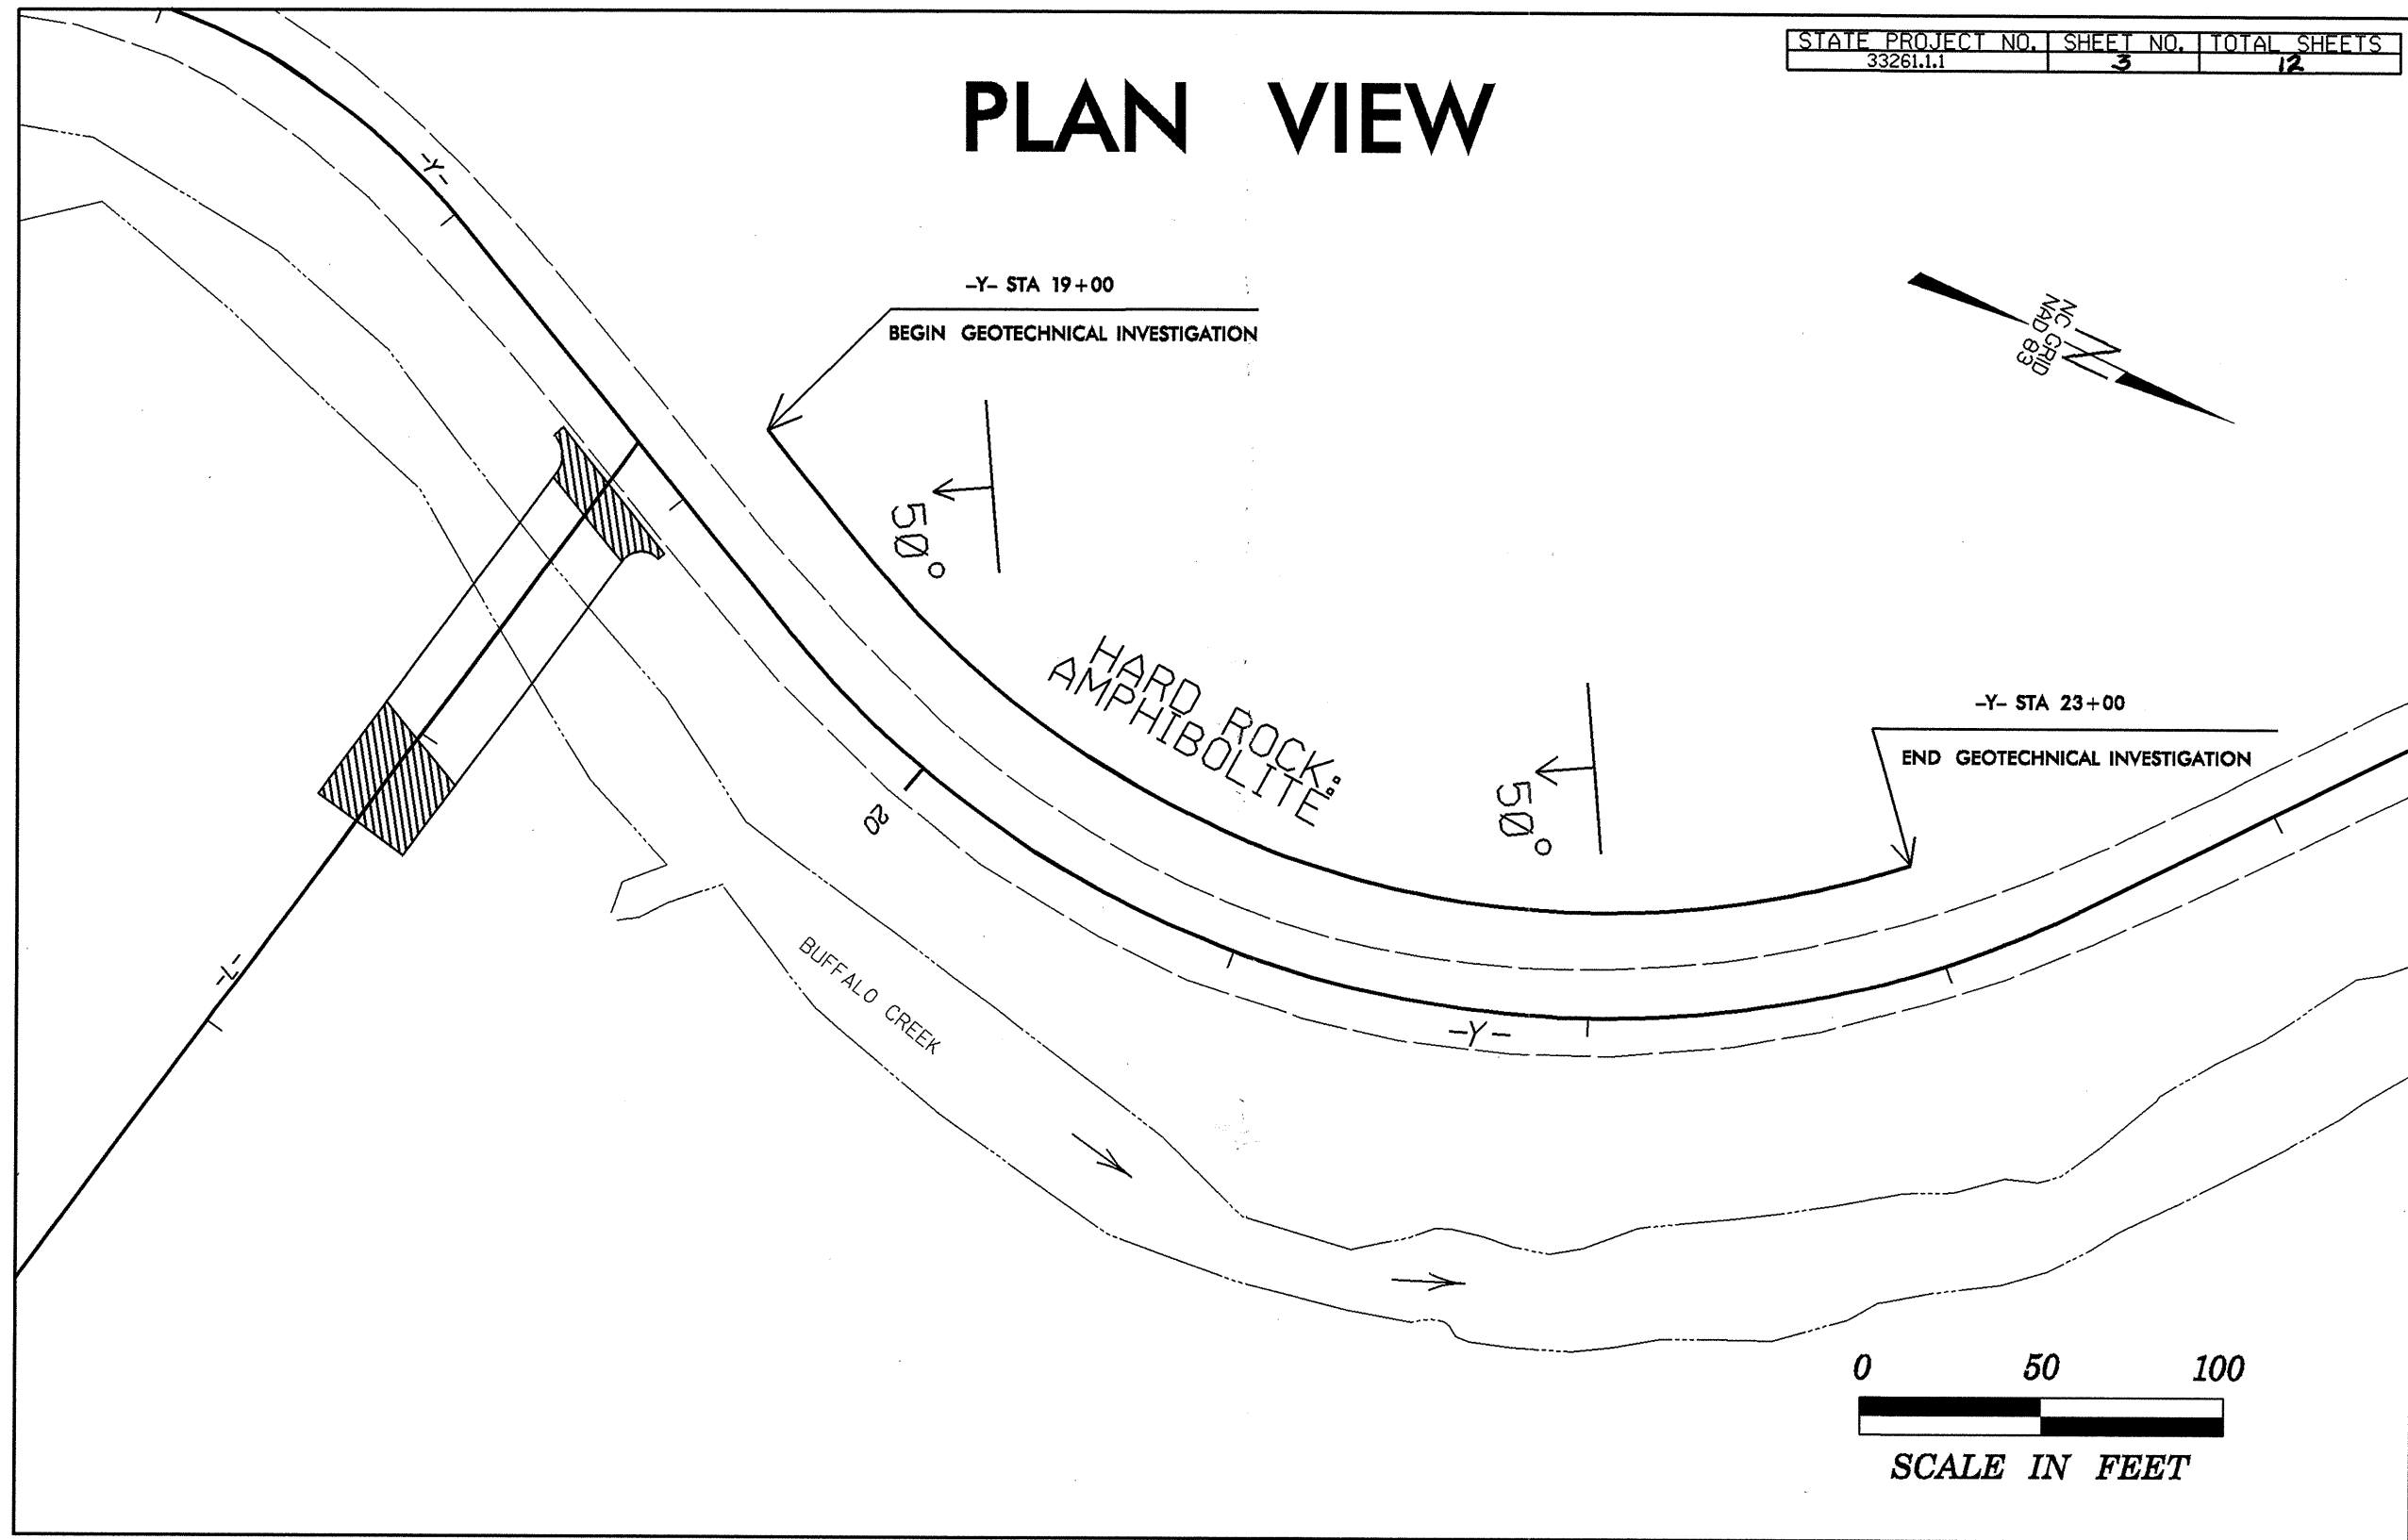

-Y- STA 19+00

BEGIN GEOTECHNICAL INVESTIGATION

50°

HARD ROCK:
AMPHIBOLITE

50°

-Y- STA 23+00

END GEOTECHNICAL INVESTIGATION

BUFFALO CREEK

0 50 100



SCALE IN FEET