

N. C. DEPARTMENT OF TRANSPORTATION
DIVISION OF HIGHWAYS
TRAFFIC ENGINEERING BRANCH
SIGNING DEPARTMENT

SIGN NUMBER: 305 BACKG COLOR: Green
TYPE: D COPY COLOR: White
QUANTITY: 1

SYMBOL	X	Y	WID	HT
ARUP	7.6	19.4	6	9
ARUP	70.5	4.6	6	9


SIGN WIDTH: 90"
HEIGHT: 30"
TOTAL AREA: 18.8 Sq.Ft.

BORDER TYPE: FLUSH
RECESS: 0"
WIDTH: 0.75"
RADII: 3"

NO. Z BARS:
LENGTH:

- USE NOTES:
1. Legend and border shall be direct applied
Type III reflective sheeting.
2. Background shall be Type III reflective sheeting.
3. Center arrow(s) vertically on sign.

DESIGN BY: R. HENNEIN CHECKED BY:
PROJECT ID: B-3205 DIV: 13 STD #: 152 DATE: Apr 28, 2005

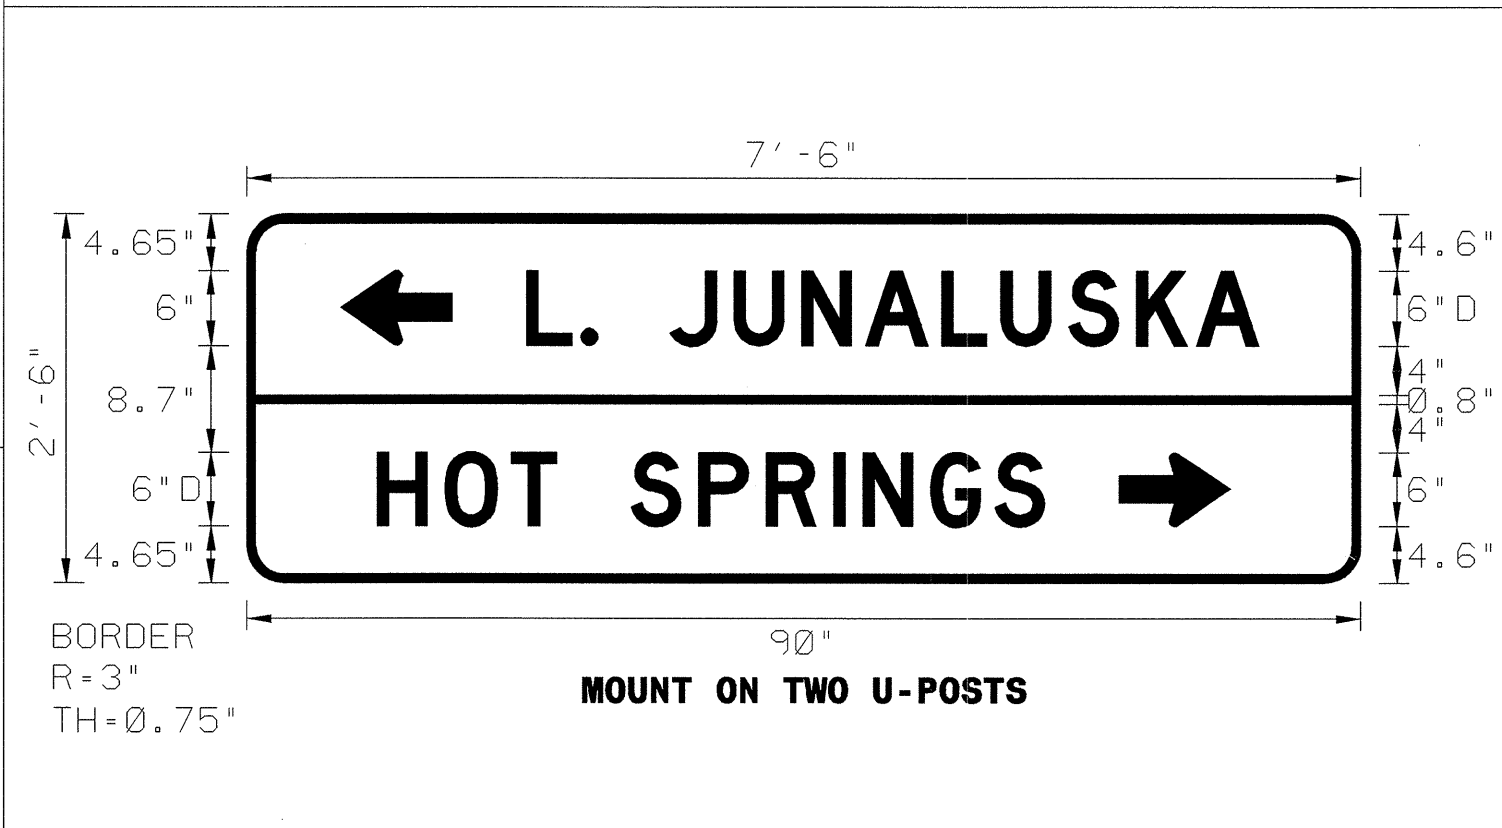

LETTER POSITIONS

Letter spacings are to start of next letter														Series/Size	Text Length	
L	.	J	U	N	A	L	U	S	K	A					D6	
22.6	4.4	1.2	6	5.2	5.5	5.2	6.1	4.8	5.5	5.5	4.9	5	8.3		59.2	
H	O	T	S	P	R	I	N	G	S					D6		
10.5	5.5	5.4	3.7	6	5.5	5.5	5.5	2.4	5.5	5.2	4	25.5		53.9		

Spacing Factor is 1 unless specified otherwise
FILENAME: signdesign

NORTH CAROLINA D.O.T. SIGN DETAIL