


N. C. DEPARTMENT OF TRANSPORTATION
DIVISION OF HIGHWAYS
TRAFFIC ENGINEERING BRANCH
SIGNING DEPARTMENT

SIGN NUMBER: 303
TYPE: D
QUANTITY: 1
SIGN WIDTH: 84"
HEIGHT: 30"
TOTAL AREA: 17.5 Sq.Ft.
BORDER TYPE: FLUSH
RECESS: 0"
WIDTH: 0.75"
RADII: 3"
NO. Z BARS: LENGTH:
BACKG COLOR: Green
COPY COLOR: White
SYMBOL X Y WID HT
ARUP 6.4 17.8 6 9
ARUP 13.1 4.6 6 9
MAT'L: 0.125" (3.2 mm) ALUMINUM

DESIGN BY: R. HENNEIN
PROJECT ID: B-3205
CHECKED BY: DIV: 13
STD #: 150
DATE: Apr 28, 2005

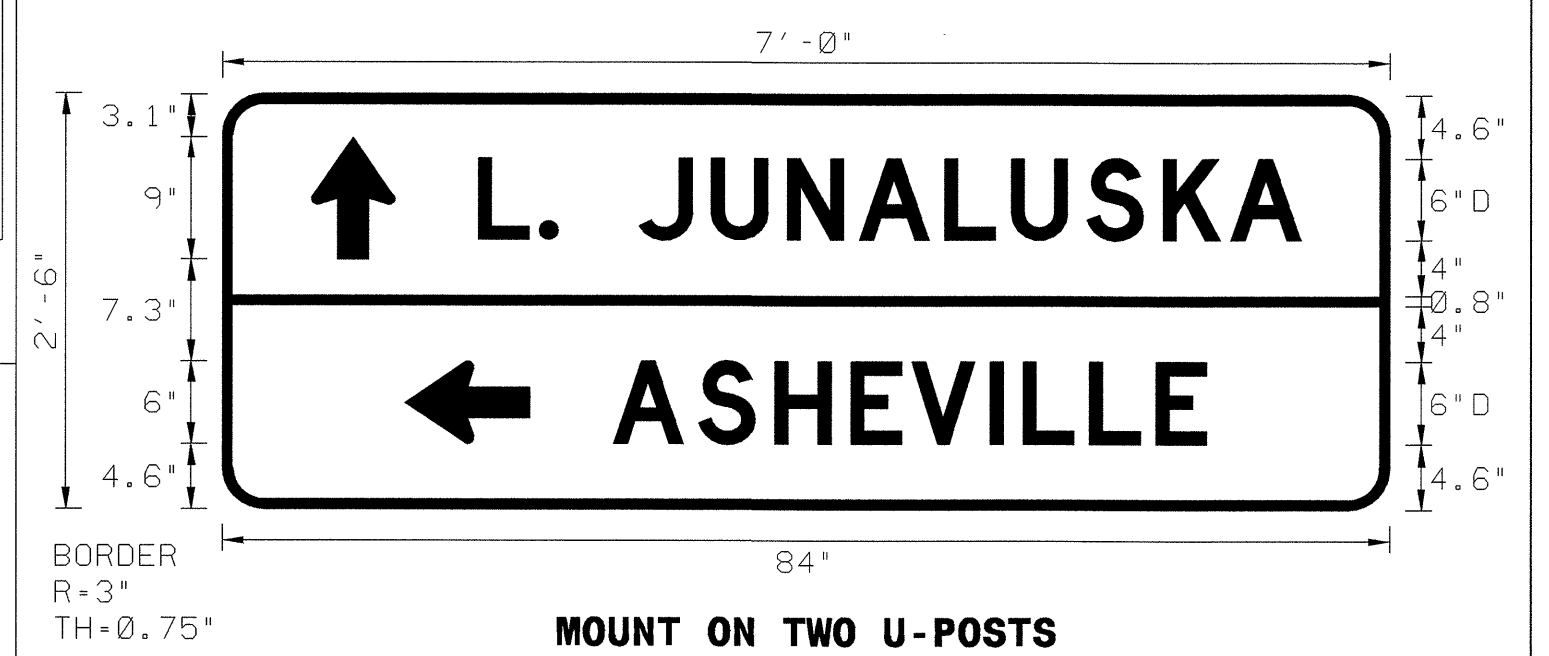

- USE NOTES:
1. Legend and border shall be direct applied Type III reflective sheeting.
2. Background shall be Type III reflective sheeting.
3. Center arrow(s) vertically on sign.


LETTER POSITIONS

Letter spacings are to start of next letter													Series/Size	
													Text Length	
L	.	J	U	N	A	L	U	S	K	A			D6	
18.4	4.4	1.2	6	5.2	5.5	5.2	6.1	4.8	5.5	5.5	4.9	5	6.4	59.2
A	S	H	E	V	I	L	L	E						D6
28.1	6.1	5.5	5.5	4.4	5.6	2.4	4.8	4.8	3.7	13.2				42.7

Spacing Factor is 1 unless specified otherwise

FILENAME: s1gnndesign

NORTH CAROLINA D.O.T. SIGN DETAIL

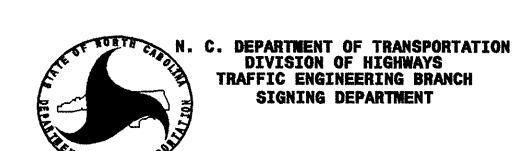

N. C. DEPARTMENT OF TRANSPORTATION
DIVISION OF HIGHWAYS
TRAFFIC ENGINEERING BRANCH
SIGNING DEPARTMENT

SIGN NUMBER: 304
TYPE: D
QUANTITY: 1
SIGN WIDTH: 90"
HEIGHT: 16"
TOTAL AREA: 10.0 Sq.Ft.
BORDER TYPE: FLUSH
RECESS: 0"
WIDTH: 0.75"
RADII: 3"
NO. Z BARS: LENGTH:
BACKG COLOR: Green
COPY COLOR: White
SYMBOL X Y WID HT
MAT'L: 0.125" (3.2 mm) ALUMINUM

DESIGN BY: R. HENNEIN
PROJECT ID: B-3205
CHECKED BY: DIV: 13
STD #: 199
DATE: Apr 28, 2005



- USE NOTES:
1. Legend and border shall be direct applied Type III reflective sheeting.
2. Background shall be Type III reflective sheeting.

LETTER POSITIONS

Letter spacings are to start of next letter													Series/Size				
													Text Length				
L	.	J	U	N	A	L	U	S	K	A	2	2	D6				
7.8	4.4	1.2	6	5.2	5.5	5.2	6.1	4.8	5.5	5.5	4.9	5	6	5.2	4.1	7.8	74.4

Spacing Factor is 1 unless specified otherwise

FILENAME: s1gnndesign

NORTH CAROLINA D.O.T. SIGN DETAIL