



| PROJECT NO.  | SHEET NO. | TOTAL SHEETS |
|--|-----------|--------------|
| 11CR.10061.8,<br>11CR.20061.8,<br>11CR.30061.8 & ETC | 5         | 8            |

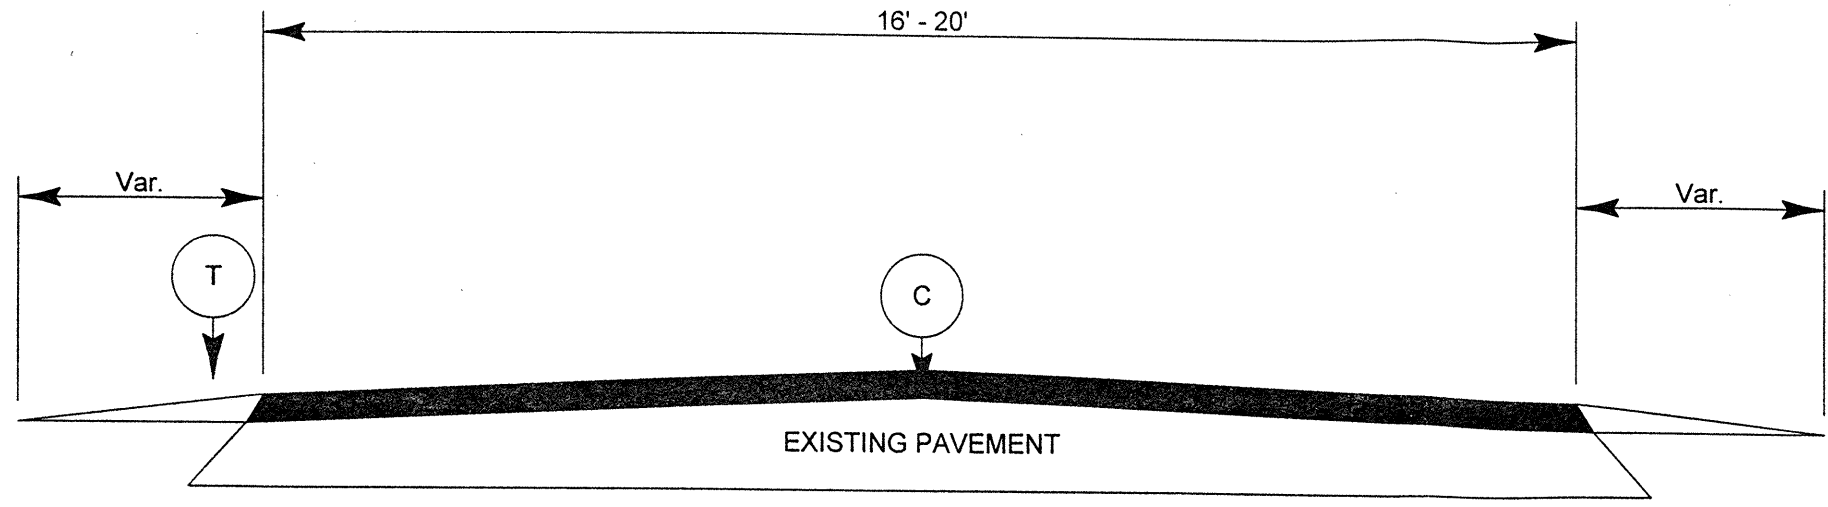

TYPICAL SECTION NO. 1

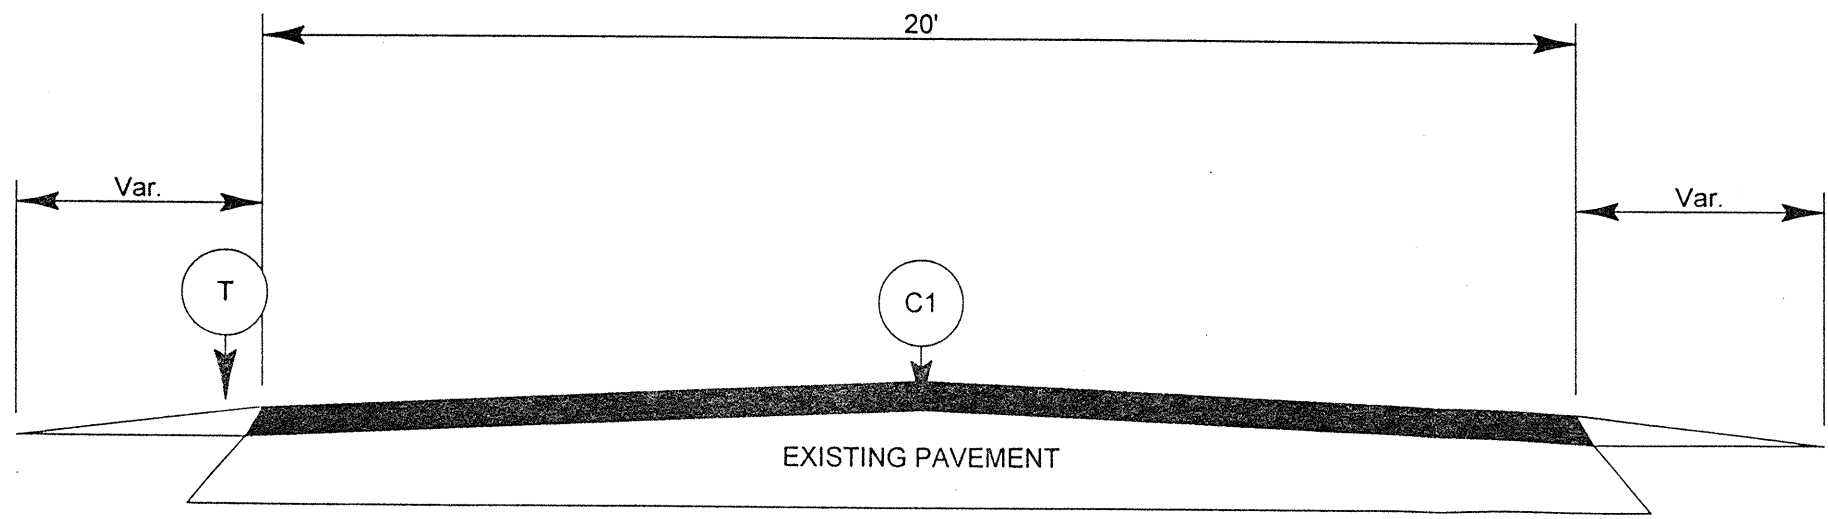

TYPICAL SECTION NO. 2

| PAVEMENT SCHEDULE |   |
|-------------------|---|
| C                 | PROP. APPROX. 1 1/2" ASPHALT CONCRETE SURFACE COURSE, TYPE SF9.5A, AT AN AVERAGE RATE OF 165 LBS. PER SQ. YD.         |
| C1                | PROP. APPROX. 1 1/2" ASPHALT CONCRETE SURFACE COURSE, TYPE S9.5B, AT AN AVERAGE RATE OF 168 LBS. PER SQ. YD.          |
| C2                | PROP. APPROX. 3.0" ASPHALT CONCRETE SURFACE COURSE, TYPE S9.5C, IN 2 LIFTS AT AN AVERAGE RATE OF 168 LBS. PER SQ. YD. |
| T                 | SHOULDER RECONSTRUCTION   |
| V                 | MILLING BITUMINOUS PAVEMENT, APPROXIMATELY 1.5" DEPTH   |