


20-AUG-2003 14:41
 N:\Special Details\english\stds to Special Details\english\848D06\0848D06.dgn
 erickard AT D5212260

5/14/96

STATE OF
 NORTH CAROLINA
 DEPT. OF TRANSPORTATION
 DIVISION OF HIGHWAYS
 RALEIGH, N.C.

ENGLISH DETAIL DRAWING FOR
**RETROFITTING DETECTABLE WARNING DOMES
 ONTO EXISTING WHEELCHAIR RAMP**
 CURB CUT

SHEET 3 OF 5
848D06

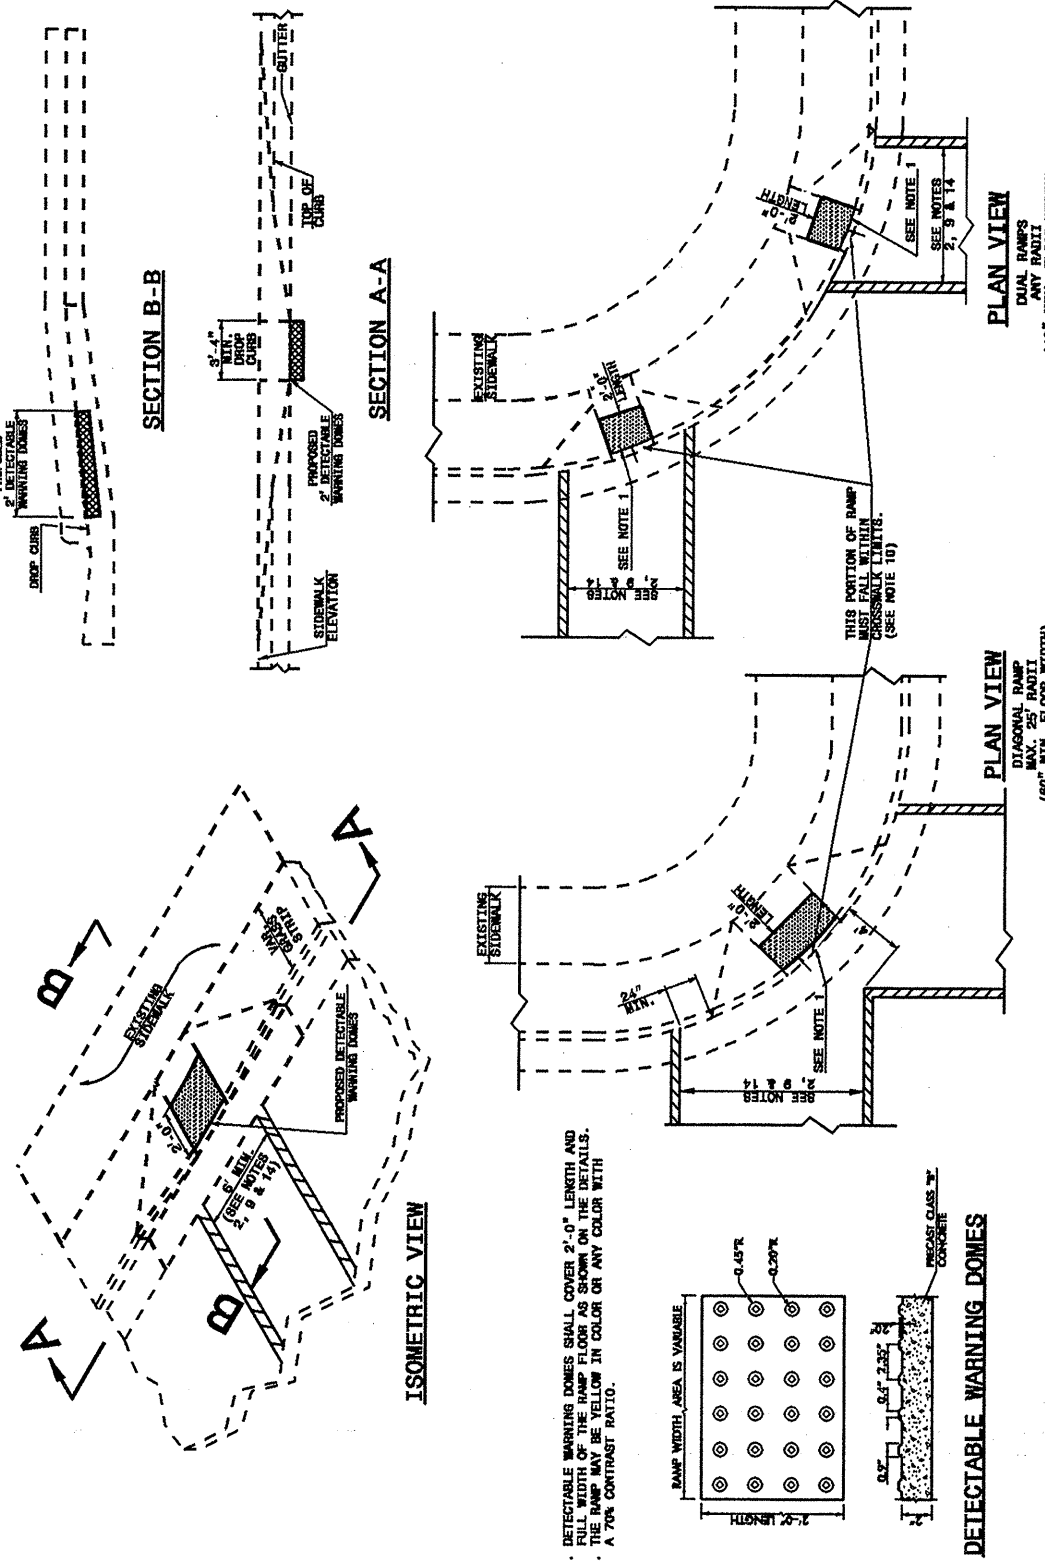

1. DETECTABLE WARNING DOMES SHALL COVER 2'-0" LENGTH AND FULL WIDTH OF THE RAMP FLOOR AS SHOWN ON THE DETAILS.
 2. THE RAMP MAY BE YELLOW IN COLOR OR ANY COLOR WITH A 70% CONTRAST RATIO.

RAMP WIDTH, AREA IS VARIABLE

DETECTABLE WARNING DOMES

RECAST CLASS '2' CONCRETE

STATE OF
 NORTH CAROLINA
 DEPT. OF TRANSPORTATION
 DIVISION OF HIGHWAYS
 RALEIGH, N.C.


ENGLISH DETAIL DRAWING FOR
**RETROFITTING DETECTABLE WARNING DOMES
 ONTO EXISTING WHEELCHAIR RAMP**
 CURB CUT

SHEET 3 OF 5
848D06

STATE OF
 NORTH CAROLINA
 DEPT. OF TRANSPORTATION
 DIVISION OF HIGHWAYS
 RALEIGH, N.C.

ENGLISH DETAIL DRAWING FOR
WHEELCHAIR RAMP
 CURB CUT

SHEET 4 OF 5
848D06

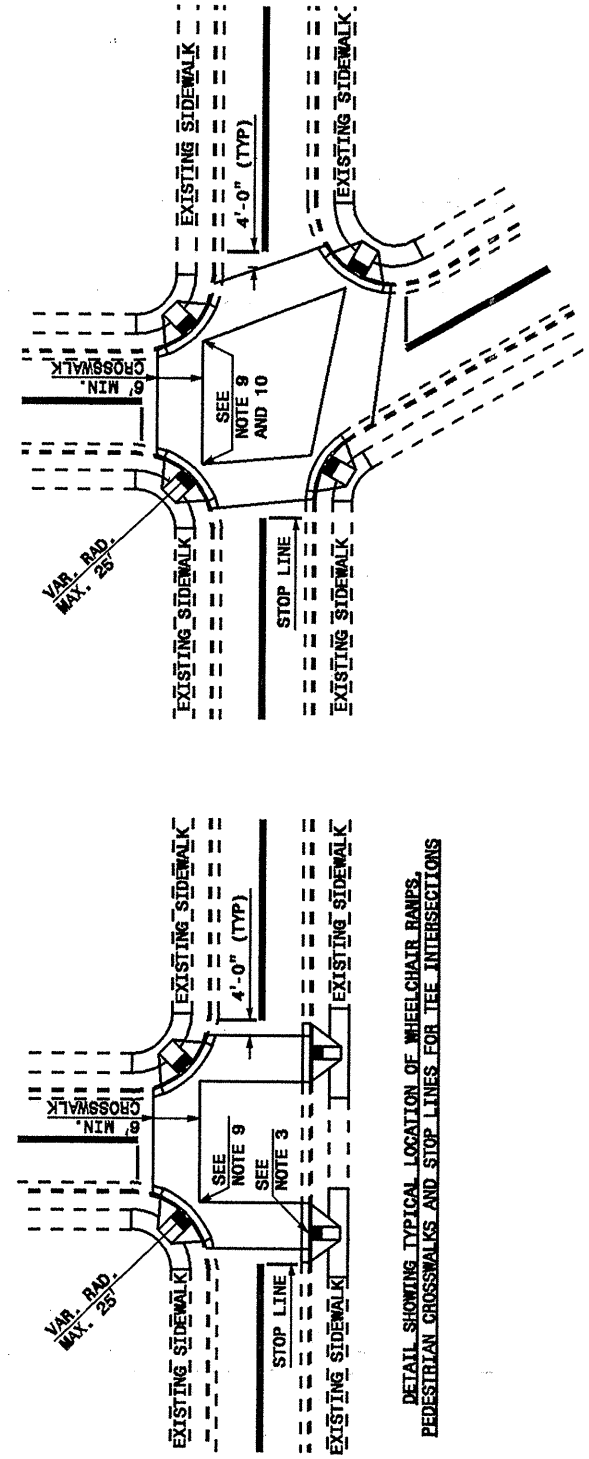

DETAIL SHOWING TYPICAL LOCATION OF WHEELCHAIR RAMP, PEDESTRIAN CROSSWALKS AND STOP LINES

RESURFACING PROJECTS

- PROPOSED WHEELCHAIR RAMP FOR RESURFACING PROJECTS
- EXISTING SIDEWALK

ALLOWABLE LOCATIONS
 DIAGONAL RAMP RADII...MAX. 25'

STATE OF
 NORTH CAROLINA
 DEPT. OF TRANSPORTATION
 DIVISION OF HIGHWAYS
 RALEIGH, N.C.

ENGLISH DETAIL DRAWING FOR
WHEELCHAIR RAMP
 CURB CUT

SHEET 4 OF 5
848D06

DESIGN SERVICES UNIT
 STANDARDS AND SPECIAL DESIGN
 0111c9 919-260-4128 FAX 919-260-4119

SEE PLATE FOR TITLE

ORIGINAL BY: DETAIL 848D05 DATE:
 MODIFIED BY: E.E. WARD DATE: 08-18-03
 CHECKED BY: [Signature] DATE: 8-88
 FILE SPEC.: [User/Std/02code] [User/Std/02code] [User/Std/02code] [User/Std/02code]