


STATE OF NORTH CAROLINA
DEPT. OF TRANSPORTATION
DIVISION OF HIGHWAYS
RALEIGH, N.C.

ENGLISH DETAIL DRAWING FOR
**WHEELCHAIR RAMP AND EXISTING SIDEWALK
WITH GRASS STRIP**
CURB CUT

SHEET 1 OF 5
848D06

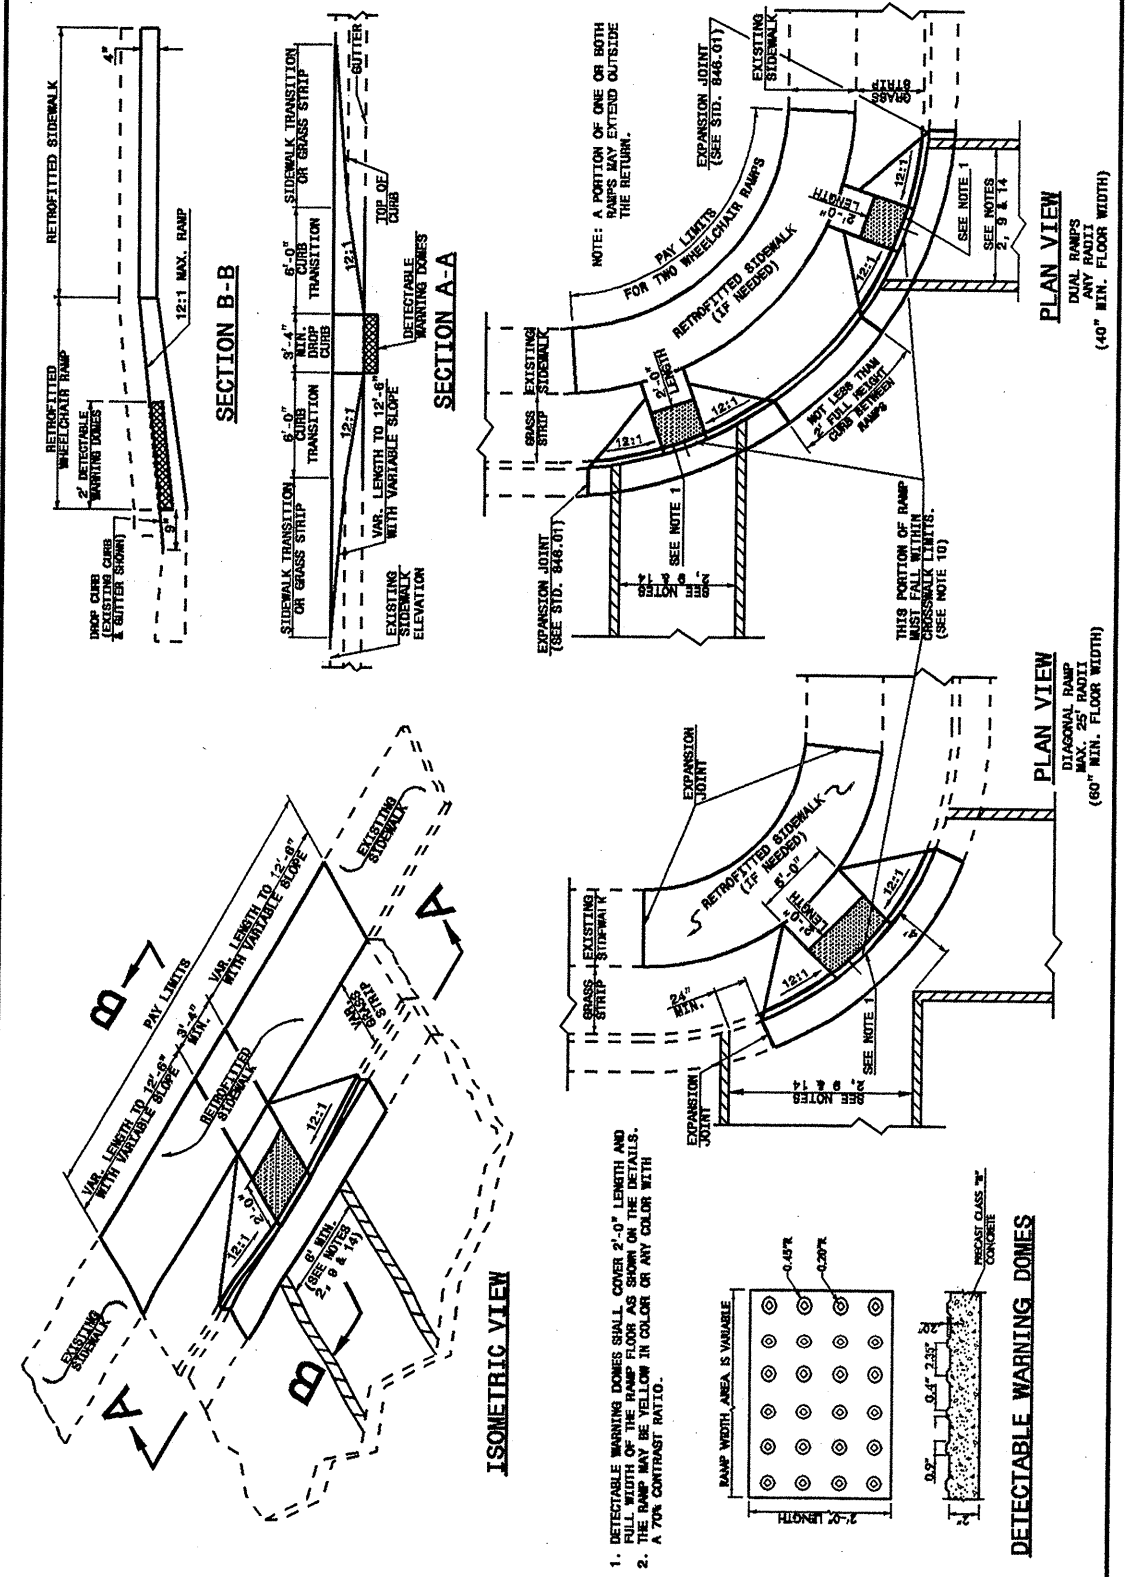

STATE OF NORTH CAROLINA
DEPT. OF TRANSPORTATION
DIVISION OF HIGHWAYS
RALEIGH, N.C.


ENGLISH DETAIL DRAWING FOR
**WHEELCHAIR RAMP AND EXISTING SIDEWALK
WITH GRASS STRIP**
CURB CUT

SHEET 1 OF 5
848D06

STATE OF NORTH CAROLINA
DEPT. OF TRANSPORTATION
DIVISION OF HIGHWAYS
RALEIGH, N.C.

ENGLISH DETAIL DRAWING FOR
**WHEELCHAIR RAMP AND EXISTING SIDEWALK
ADJACENT TO CURB**
CURB CUT

SHEET 2 OF 5
848D06

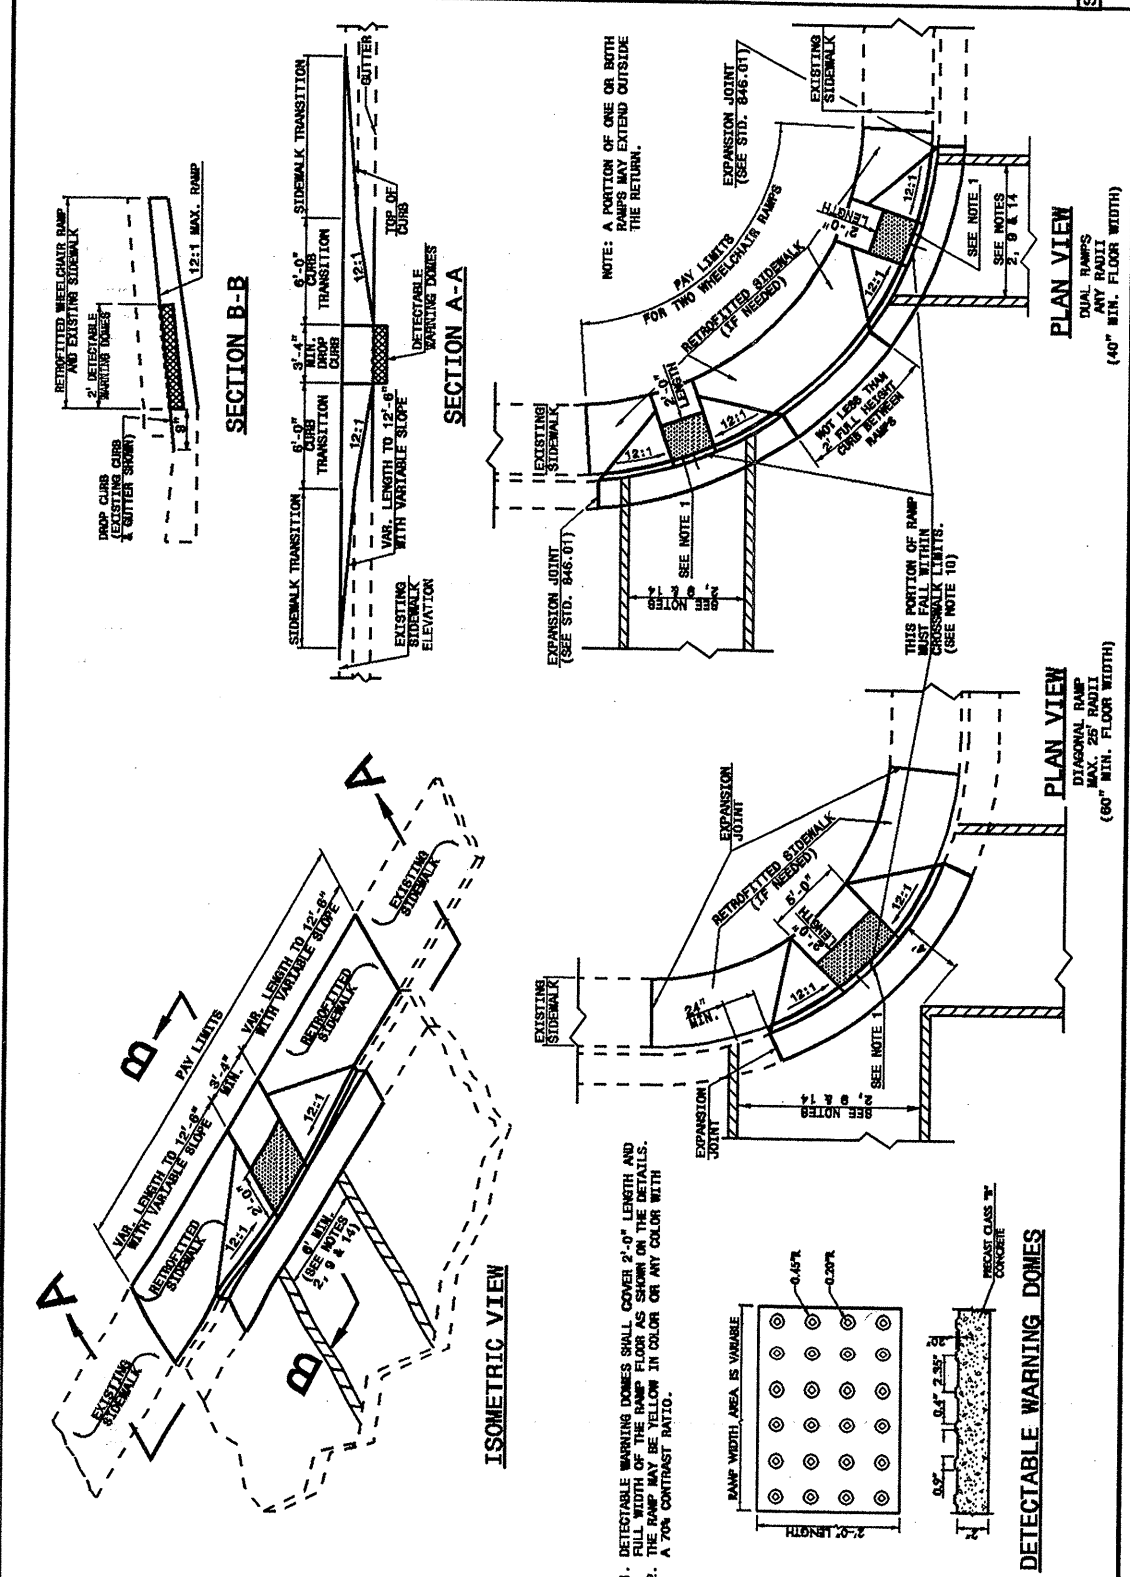

STATE OF NORTH CAROLINA
DEPT. OF TRANSPORTATION
DIVISION OF HIGHWAYS
RALEIGH, N.C.

ENGLISH DETAIL DRAWING FOR
**WHEELCHAIR RAMP AND EXISTING SIDEWALK
ADJACENT TO CURB**
CURB CUT

SHEET 2 OF 5
848D06

20-AUG-2003 14:41
W:\Special Details\encl\ward\stds\02\stds to Special Details\english\848D06\0848D06.dgn
encl\ward AT D5212288

**DESIGN SERVICES UNIT
STANDARDS AND SPECIAL DESIGN**
Office 919-250-4128 FAX 919-250-4119

SEE PLATE FOR TITLE

ORIGINAL BY: DETAIL 848D05 DATE:
MODIFIED BY: E.E. WARD DATE: 06-18-03
CHECKED BY: *(Signature)* DATE: 8-03
FILE SPEC.: usr\stds\02\stds to Special Details\english\848D06\848D06.dgn