

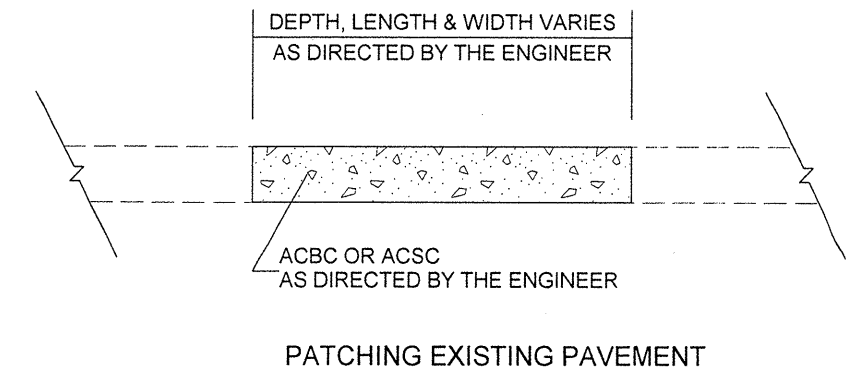


PROJECT NO.	SHEET NO.	TOTAL SHEETS
13CR.10111.4, 13CR.20111.2, 13CR.301102.4	6	7

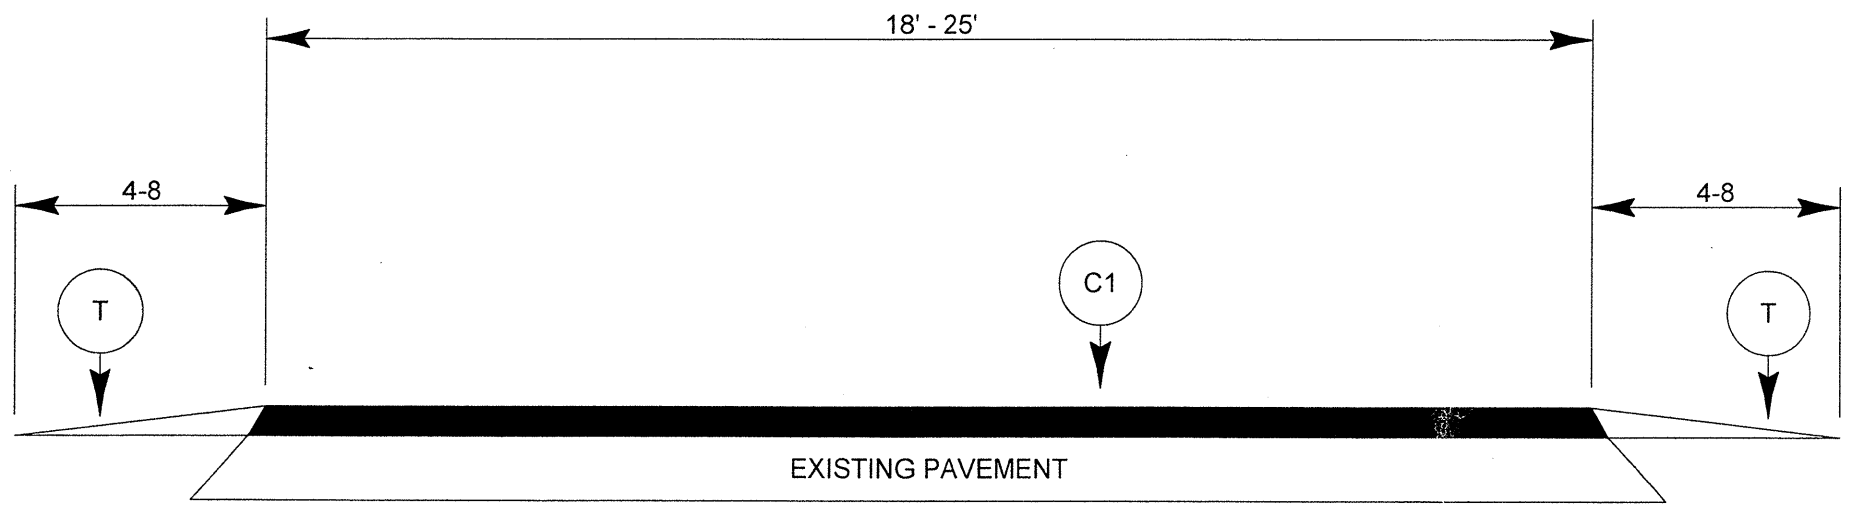

TYPICAL SECTION NO. 1

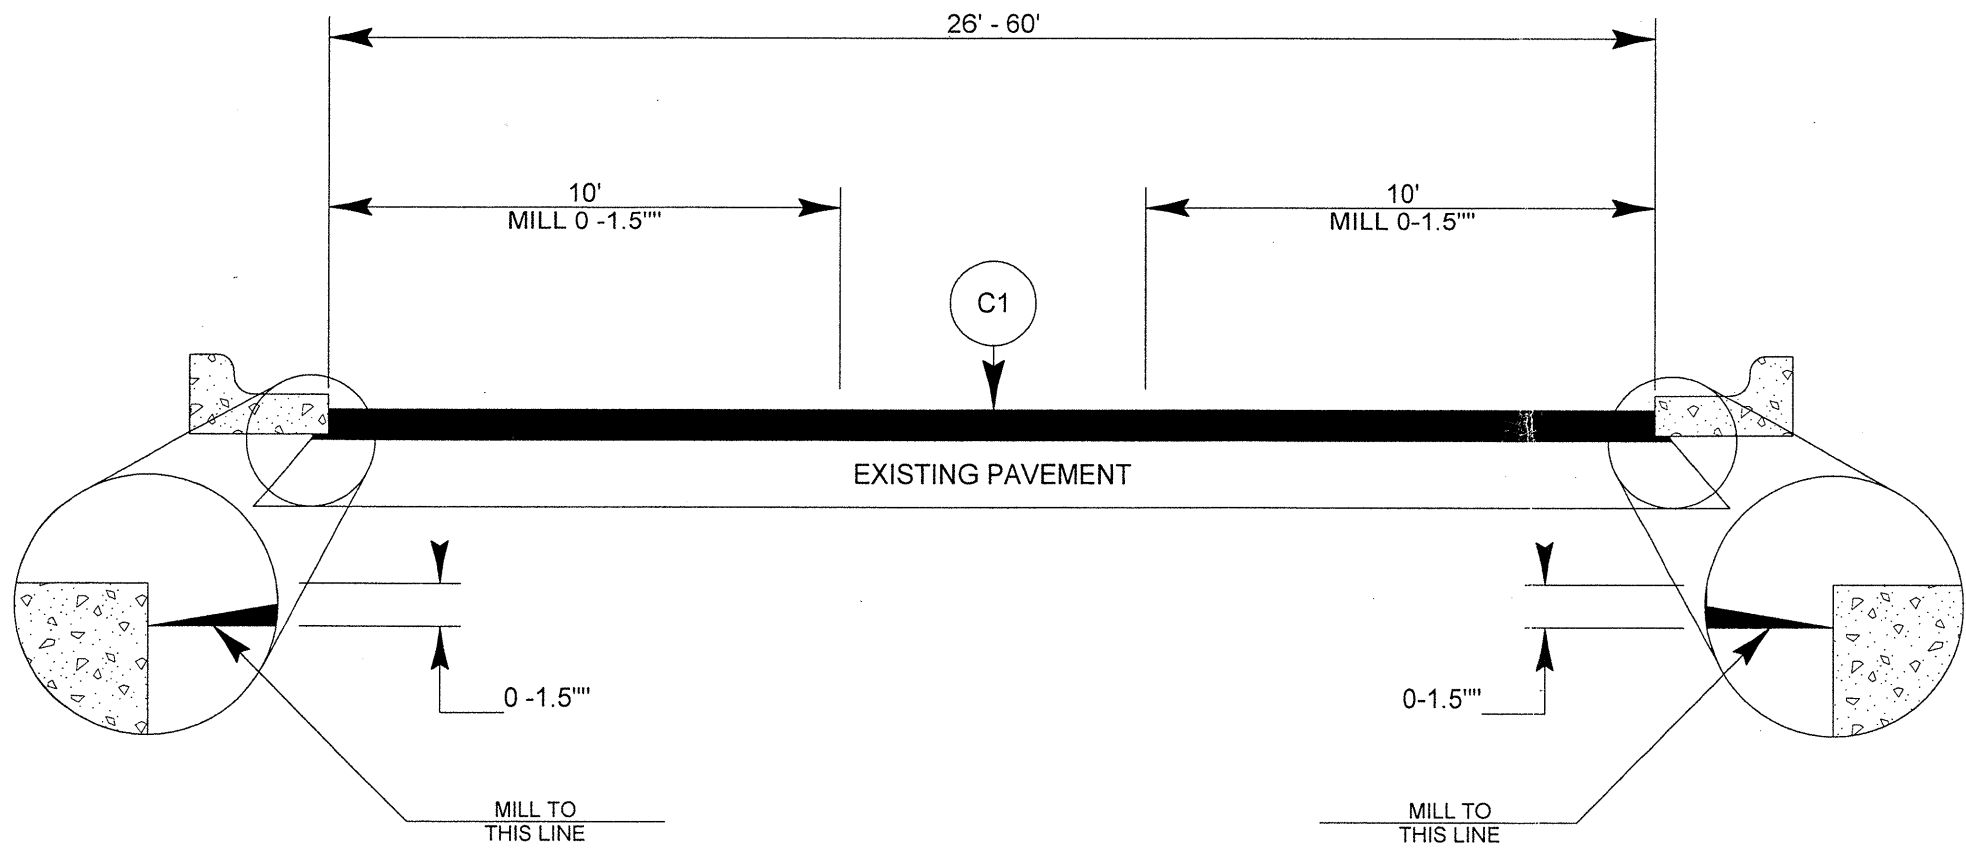

TYPICAL SECTION NO. 2

PAVEMENT SCHEDULE	
C1	PROPOSED APPROX. 1.5" ACSC, TYPE S9.5B, AT AN AVERAGE RATE OF 168 LBS. PER SQ. YD.
T	EARTH MATERIAL