



CONTRACT NO.: C200822 T.I.P.: R-2813C



**STATE OF NORTH CAROLINA
DEPARTMENT OF TRANSPORTATION**

**SIGNING PLANS
BUNCOMBE COUNTY**

**LOCATION: NC 146 (LONG SHOALS ROAD) FROM EAST OF I-26
TO US 25 (HENDERSONVILLE ROAD)**

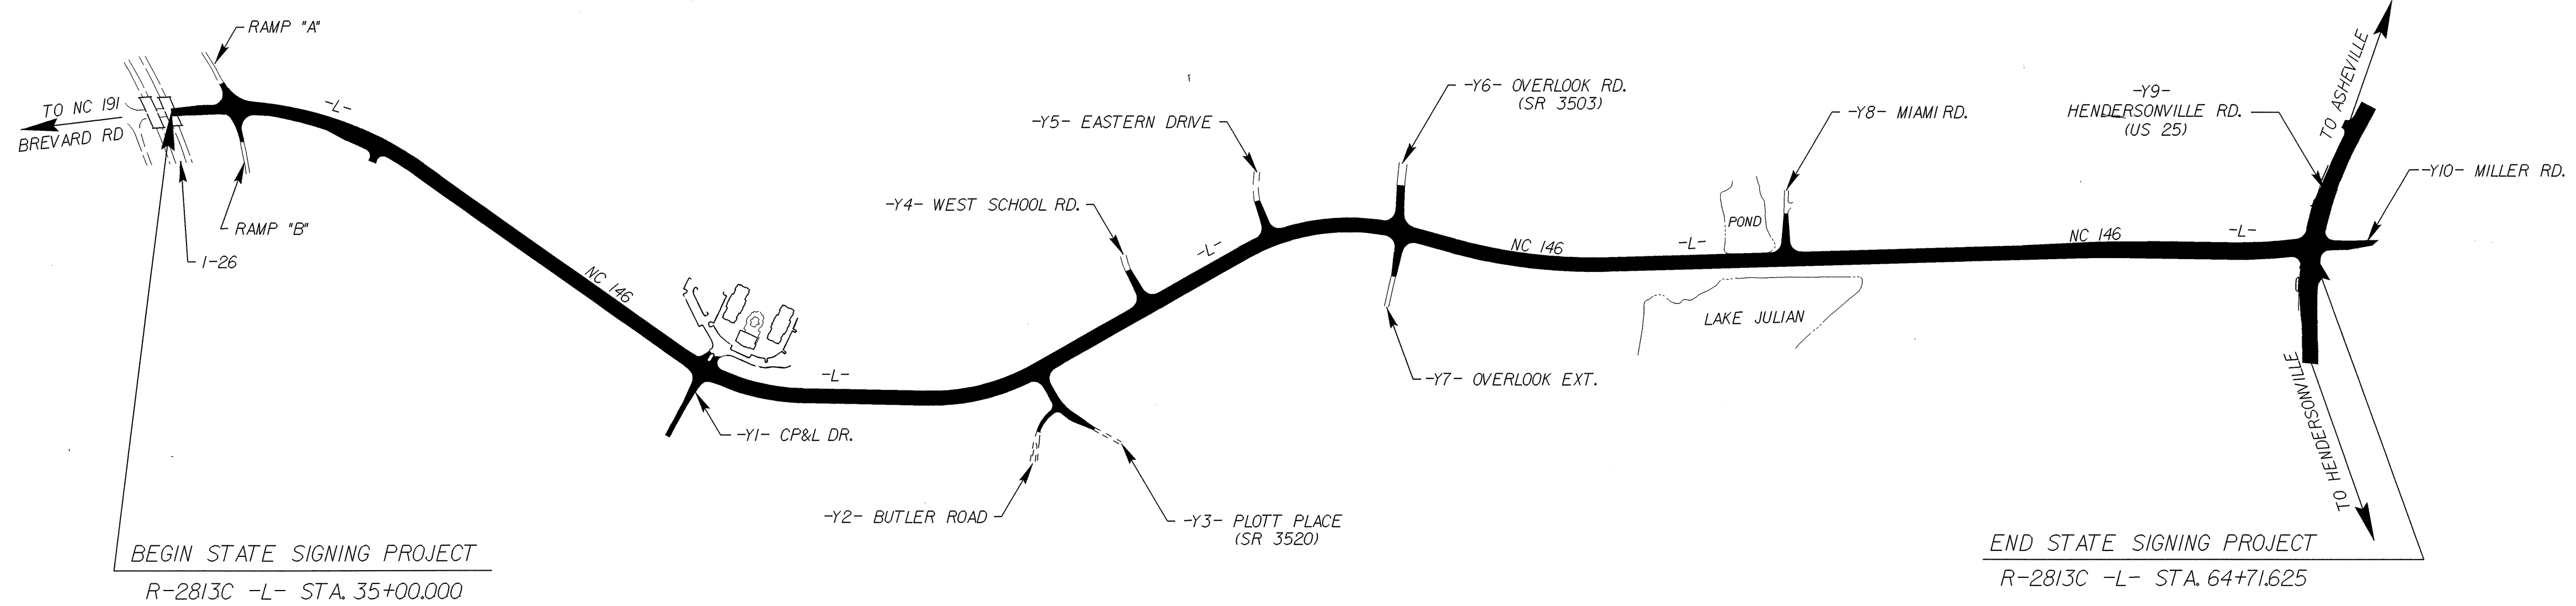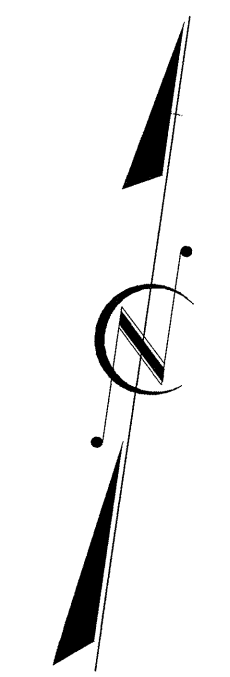

BEGIN STATE SIGNING PROJECT
R-2813C -L- STA. 35+00.000

END STATE SIGNING PROJECT
R-2813C -L- STA. 64+71.625

INDEX

SHEET NO.	DESCRIPTION
1	TITLE SHEET
2	SUMMARY OF QUANTITIES
3	NOTES
4	E SHEETS
5	F SHEET
6-15	SIGN ROADWAY SHEETS

PLAN PREPARED BY: N.C.D.O.T. SIGNING SECTION	SEAL
RON KING, P.E. SIGNING ENGINEER AYMAN ALQUDWAH, PE SIGNING PROJECT ENGINEER MITCH EATON SIGNING PROJECT DESIGN ENGINEER ROSI HENNEIN SIGNING DESIGNER	