


6.09.20

BM NO. 212, IP & CAP  
-YBL- STA. 5+00.000 EL. = 670.8140




BM NO. 214, IP & CAP  
-Y1BL- STA. 5+00.000 EL. = 677.3190



PROJECT REFERENCE NO. R-2813C	SHEET NO. 24
ROADWAY DESIGN ENGINEER	HYDRAULICS ENGINEER


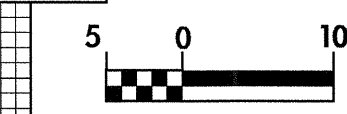


CONST. REV.  
R/W REV.

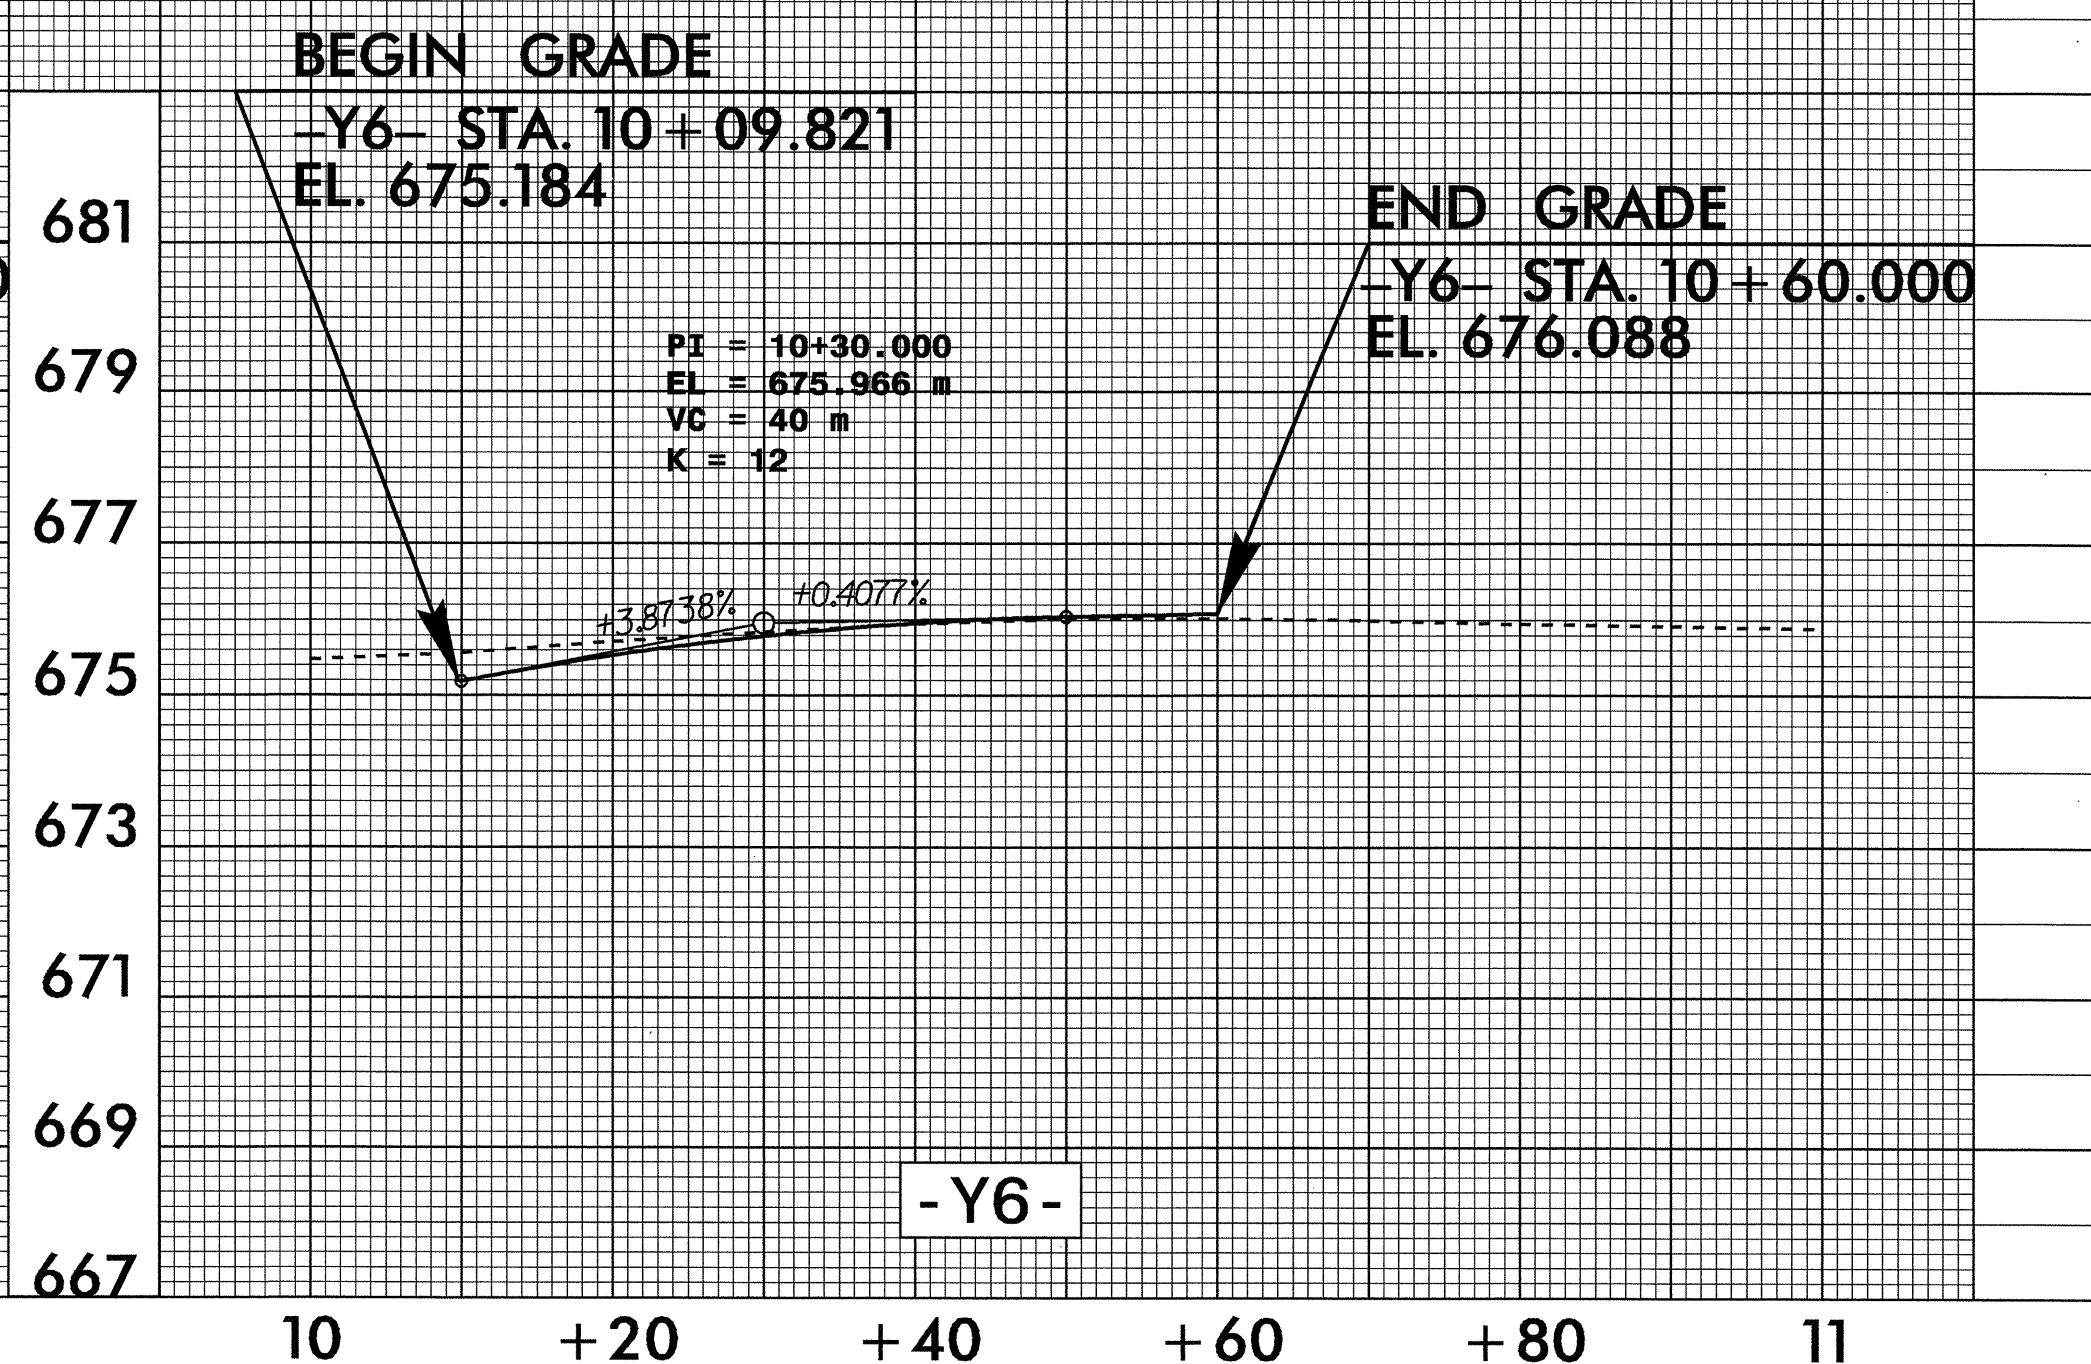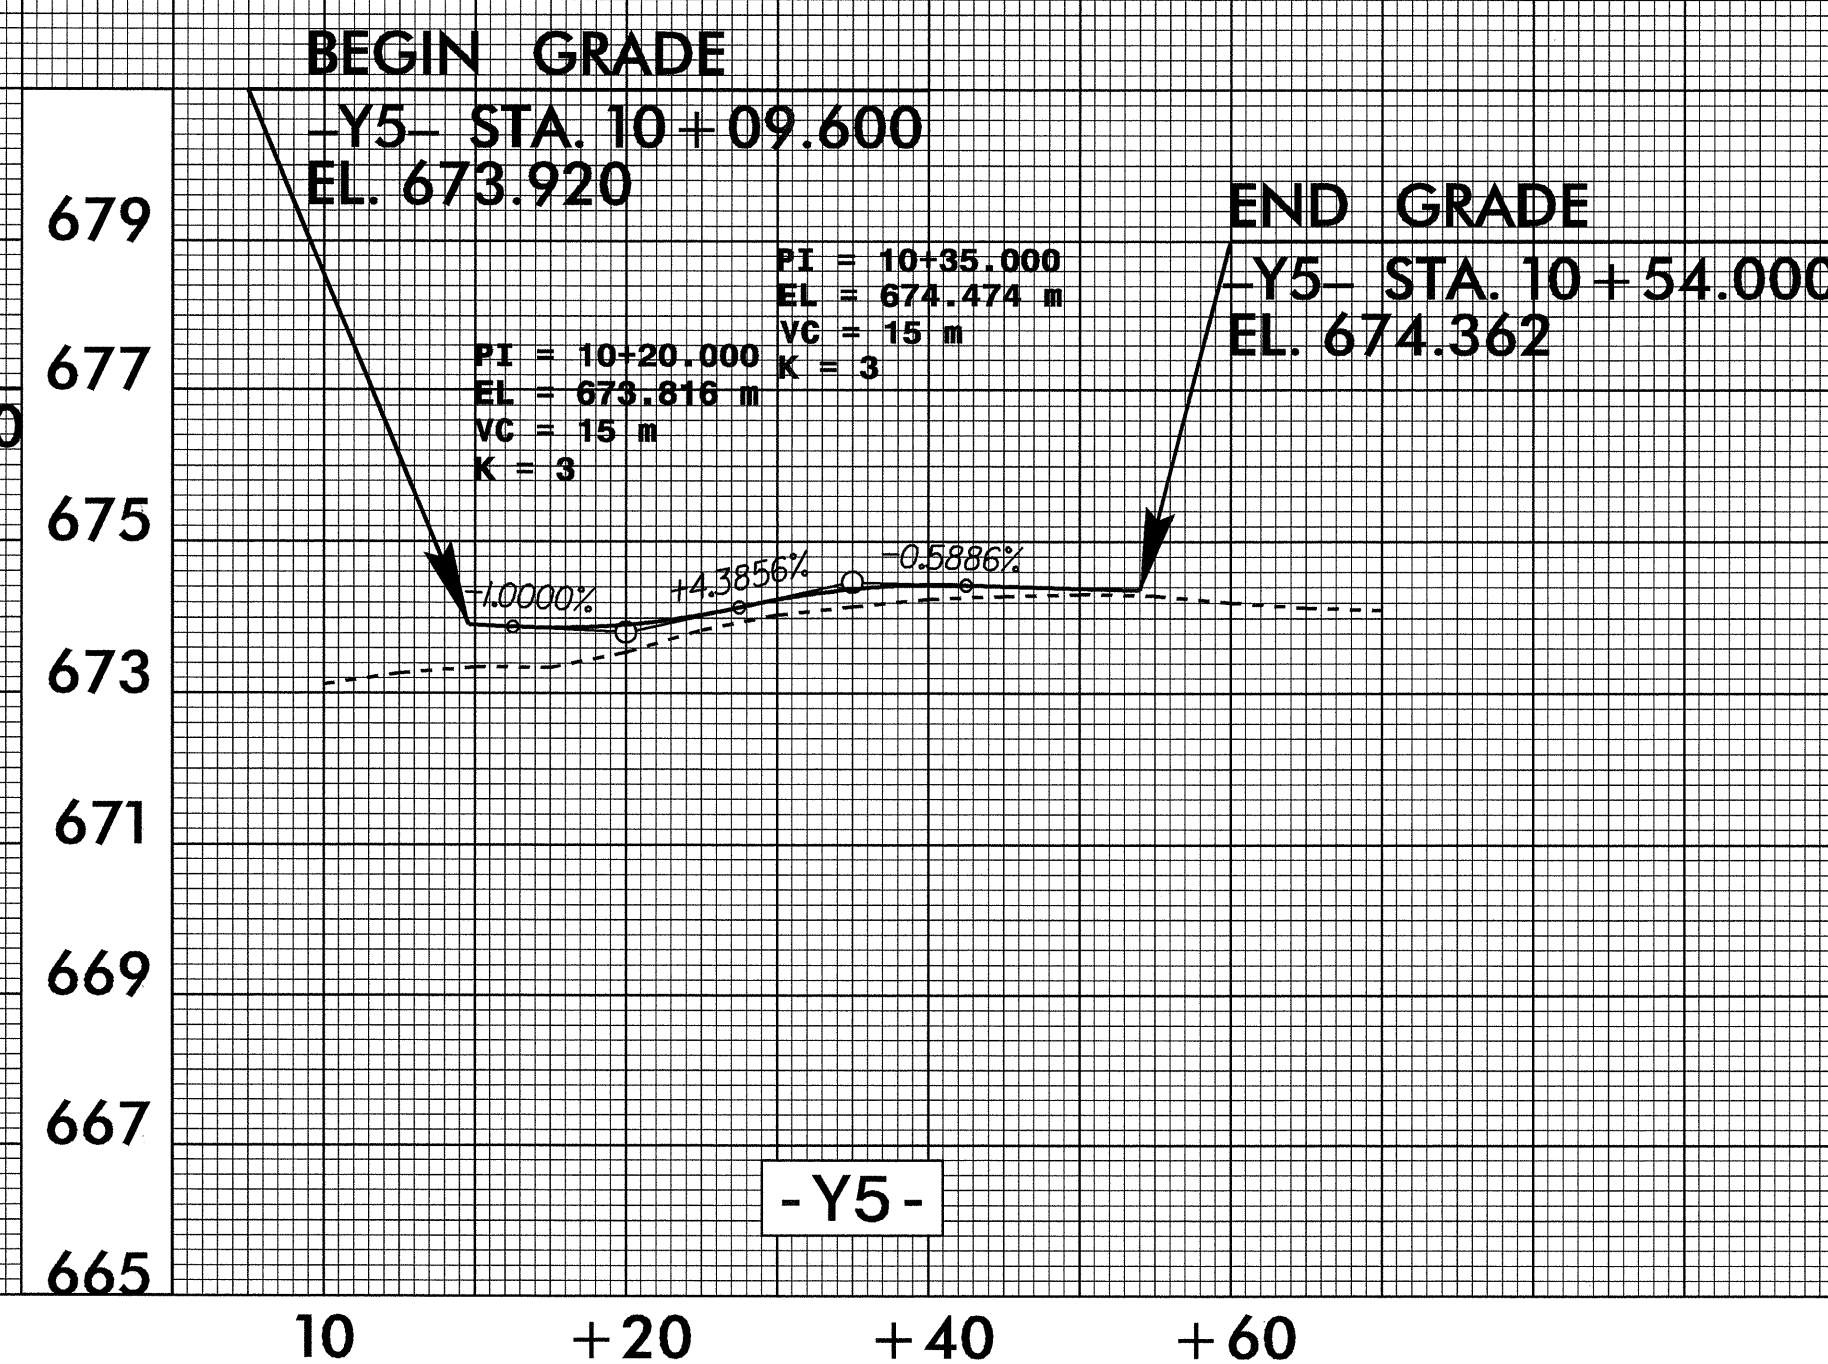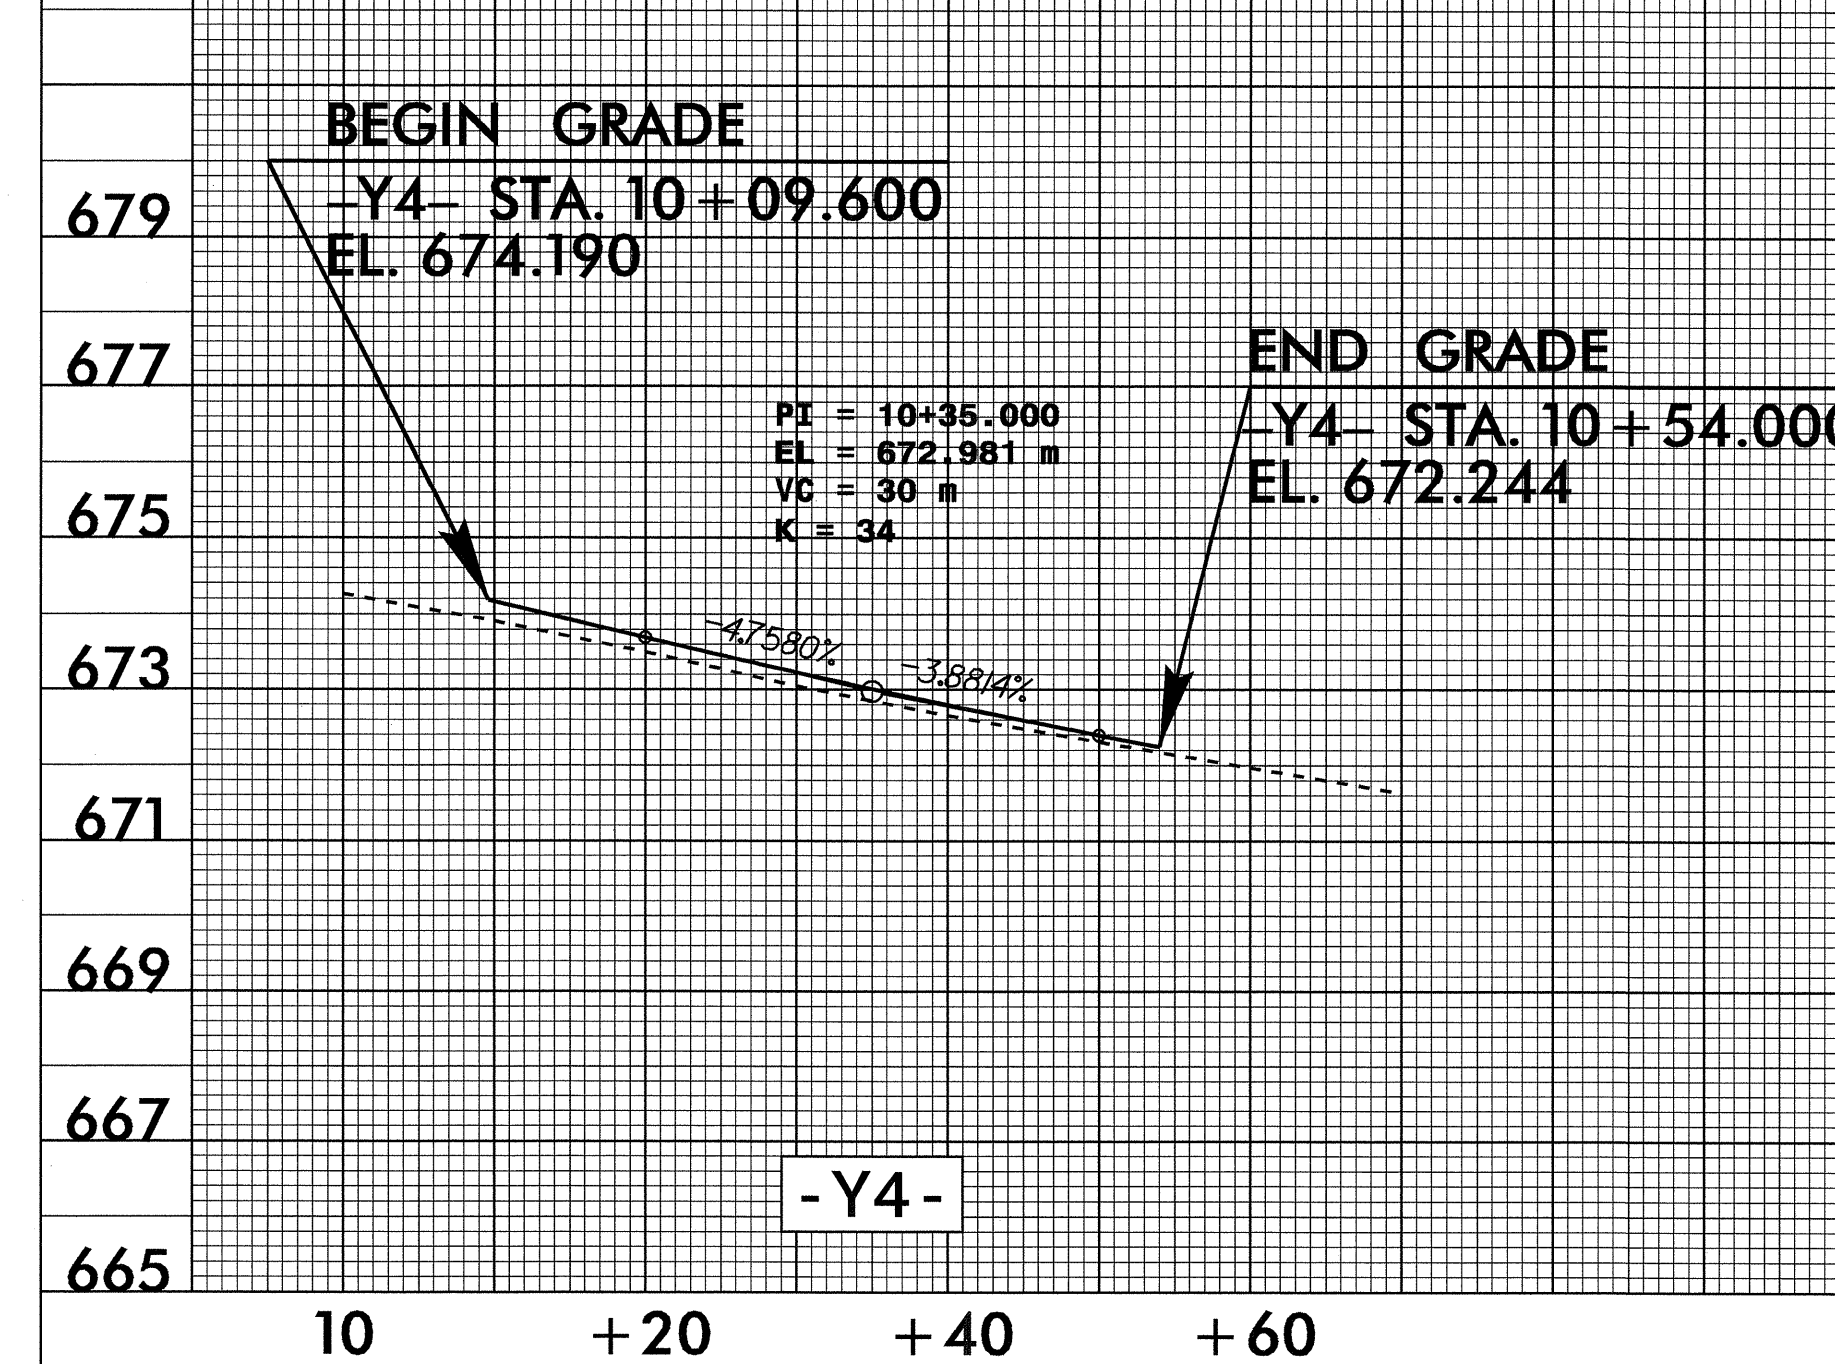

BM NO. 213, IP & CAP  
-Y2BL- STA. 6+22.398 EL. = 672.0680

BM NO. 215, IP & CAP  
-Y3BL- STA. 5+00.000 EL. = 665.1340

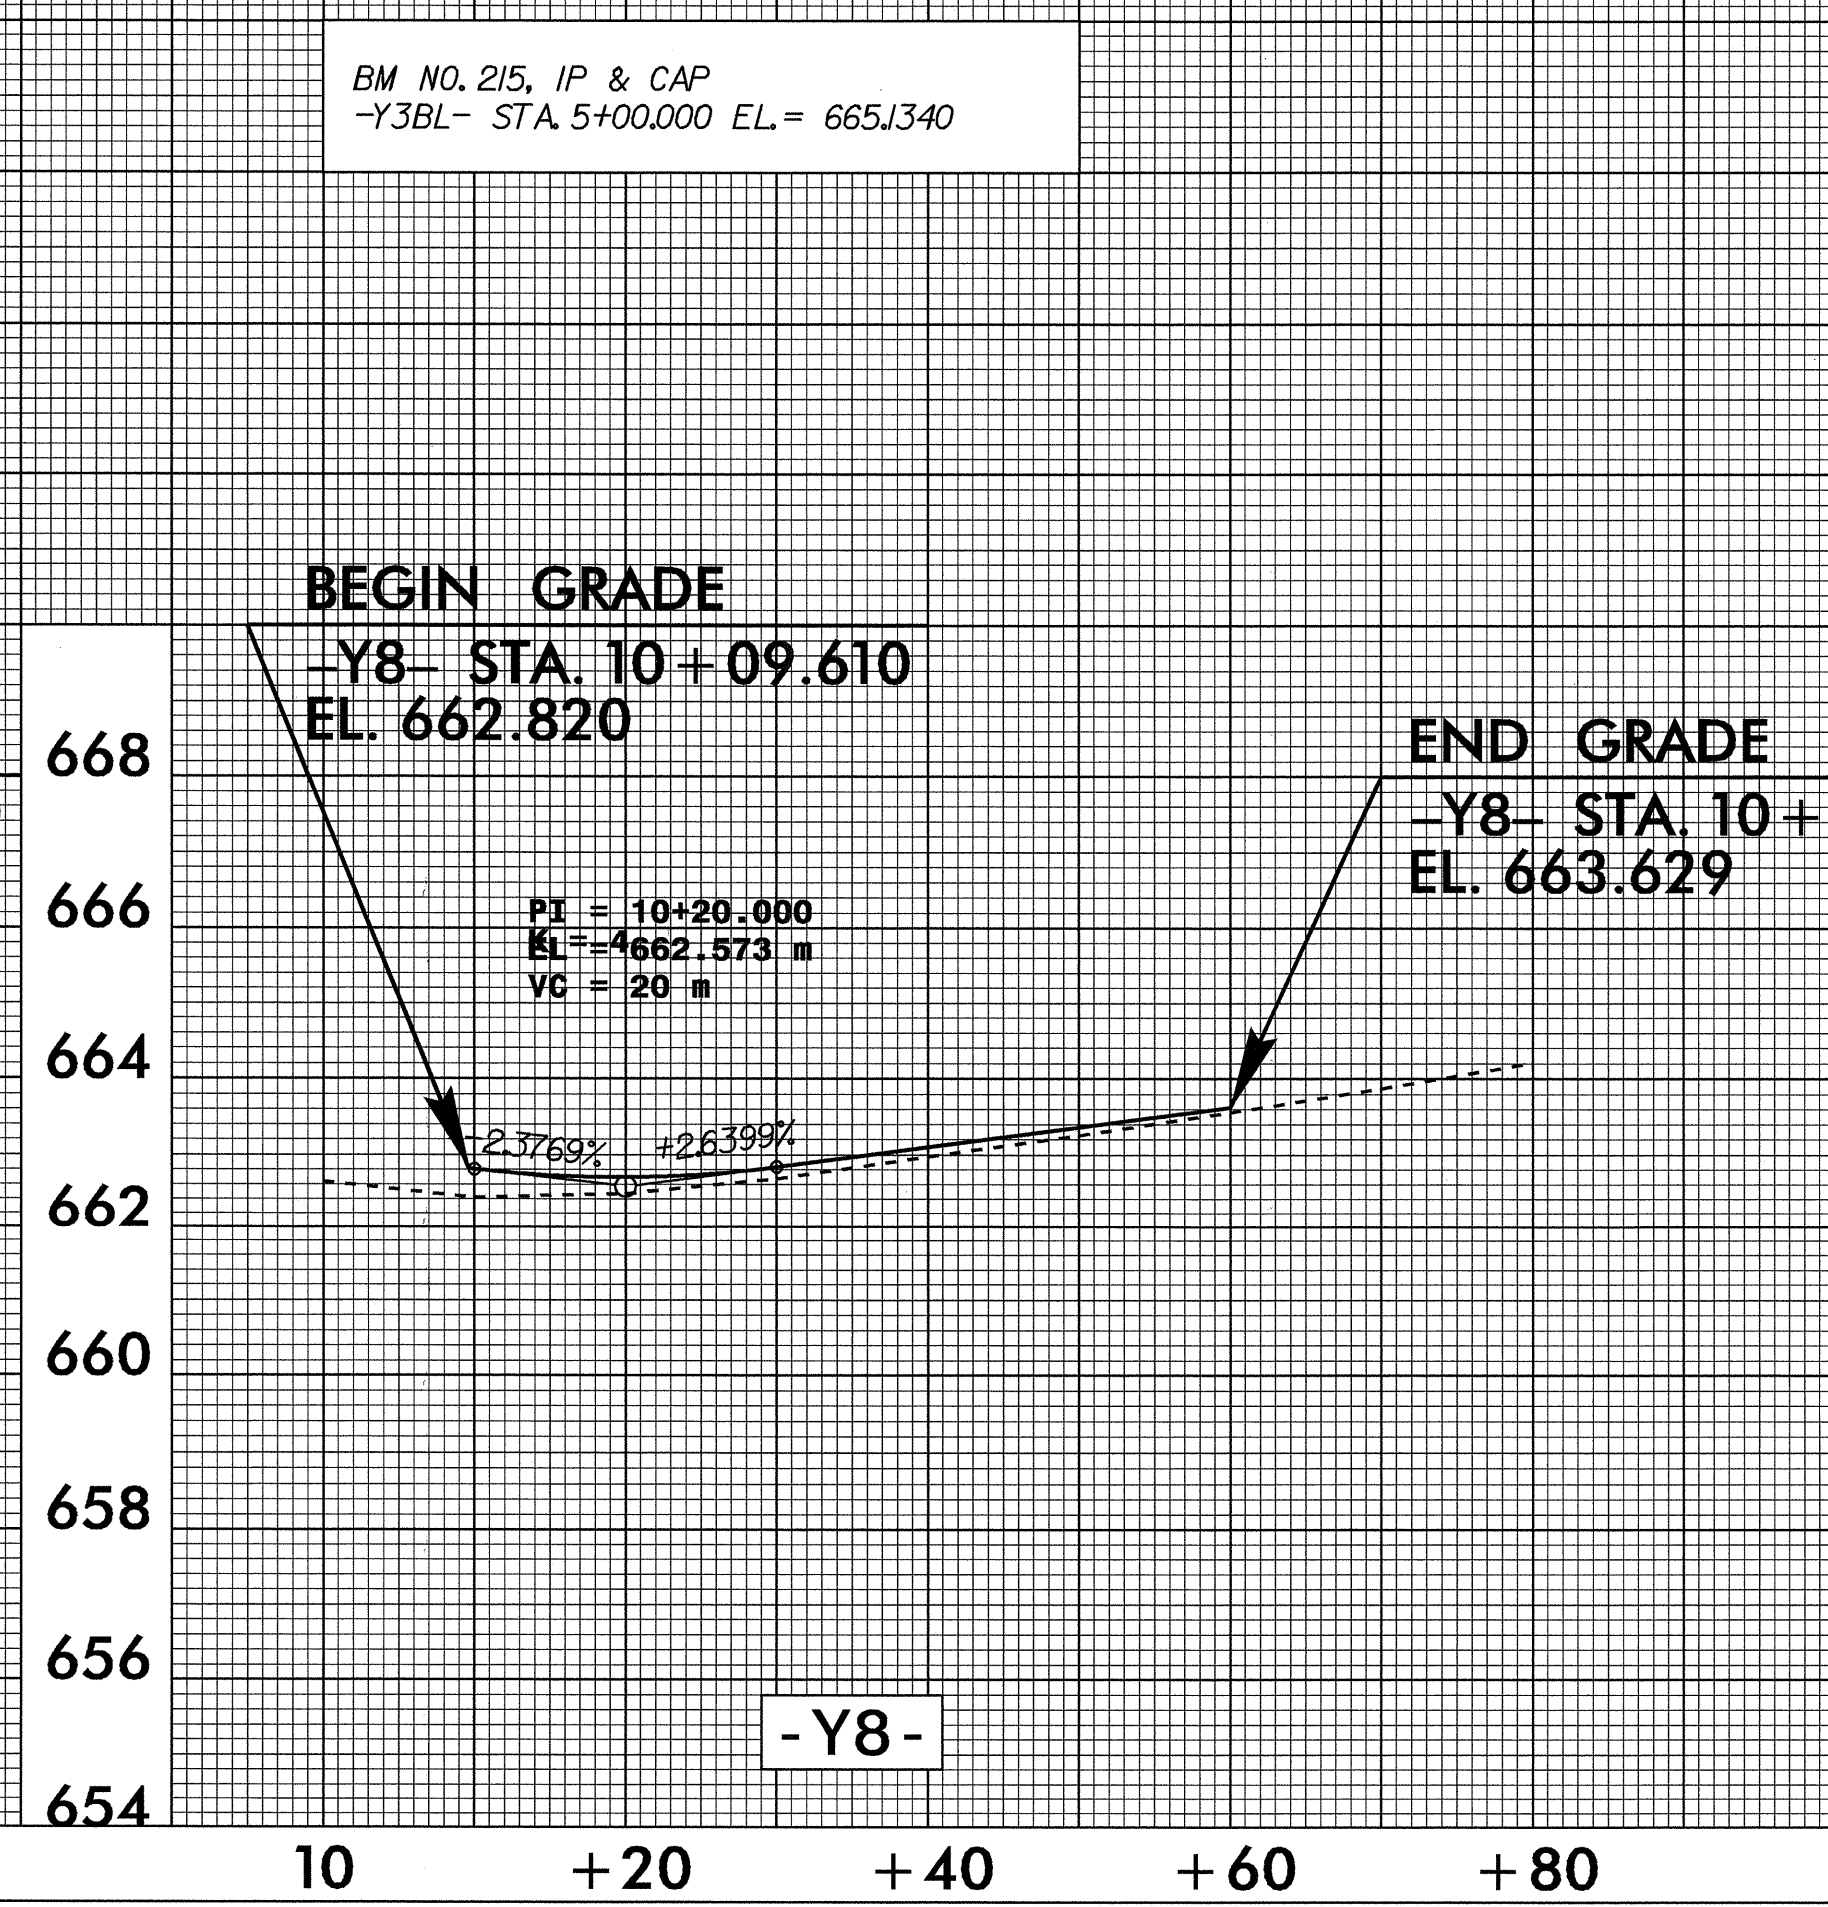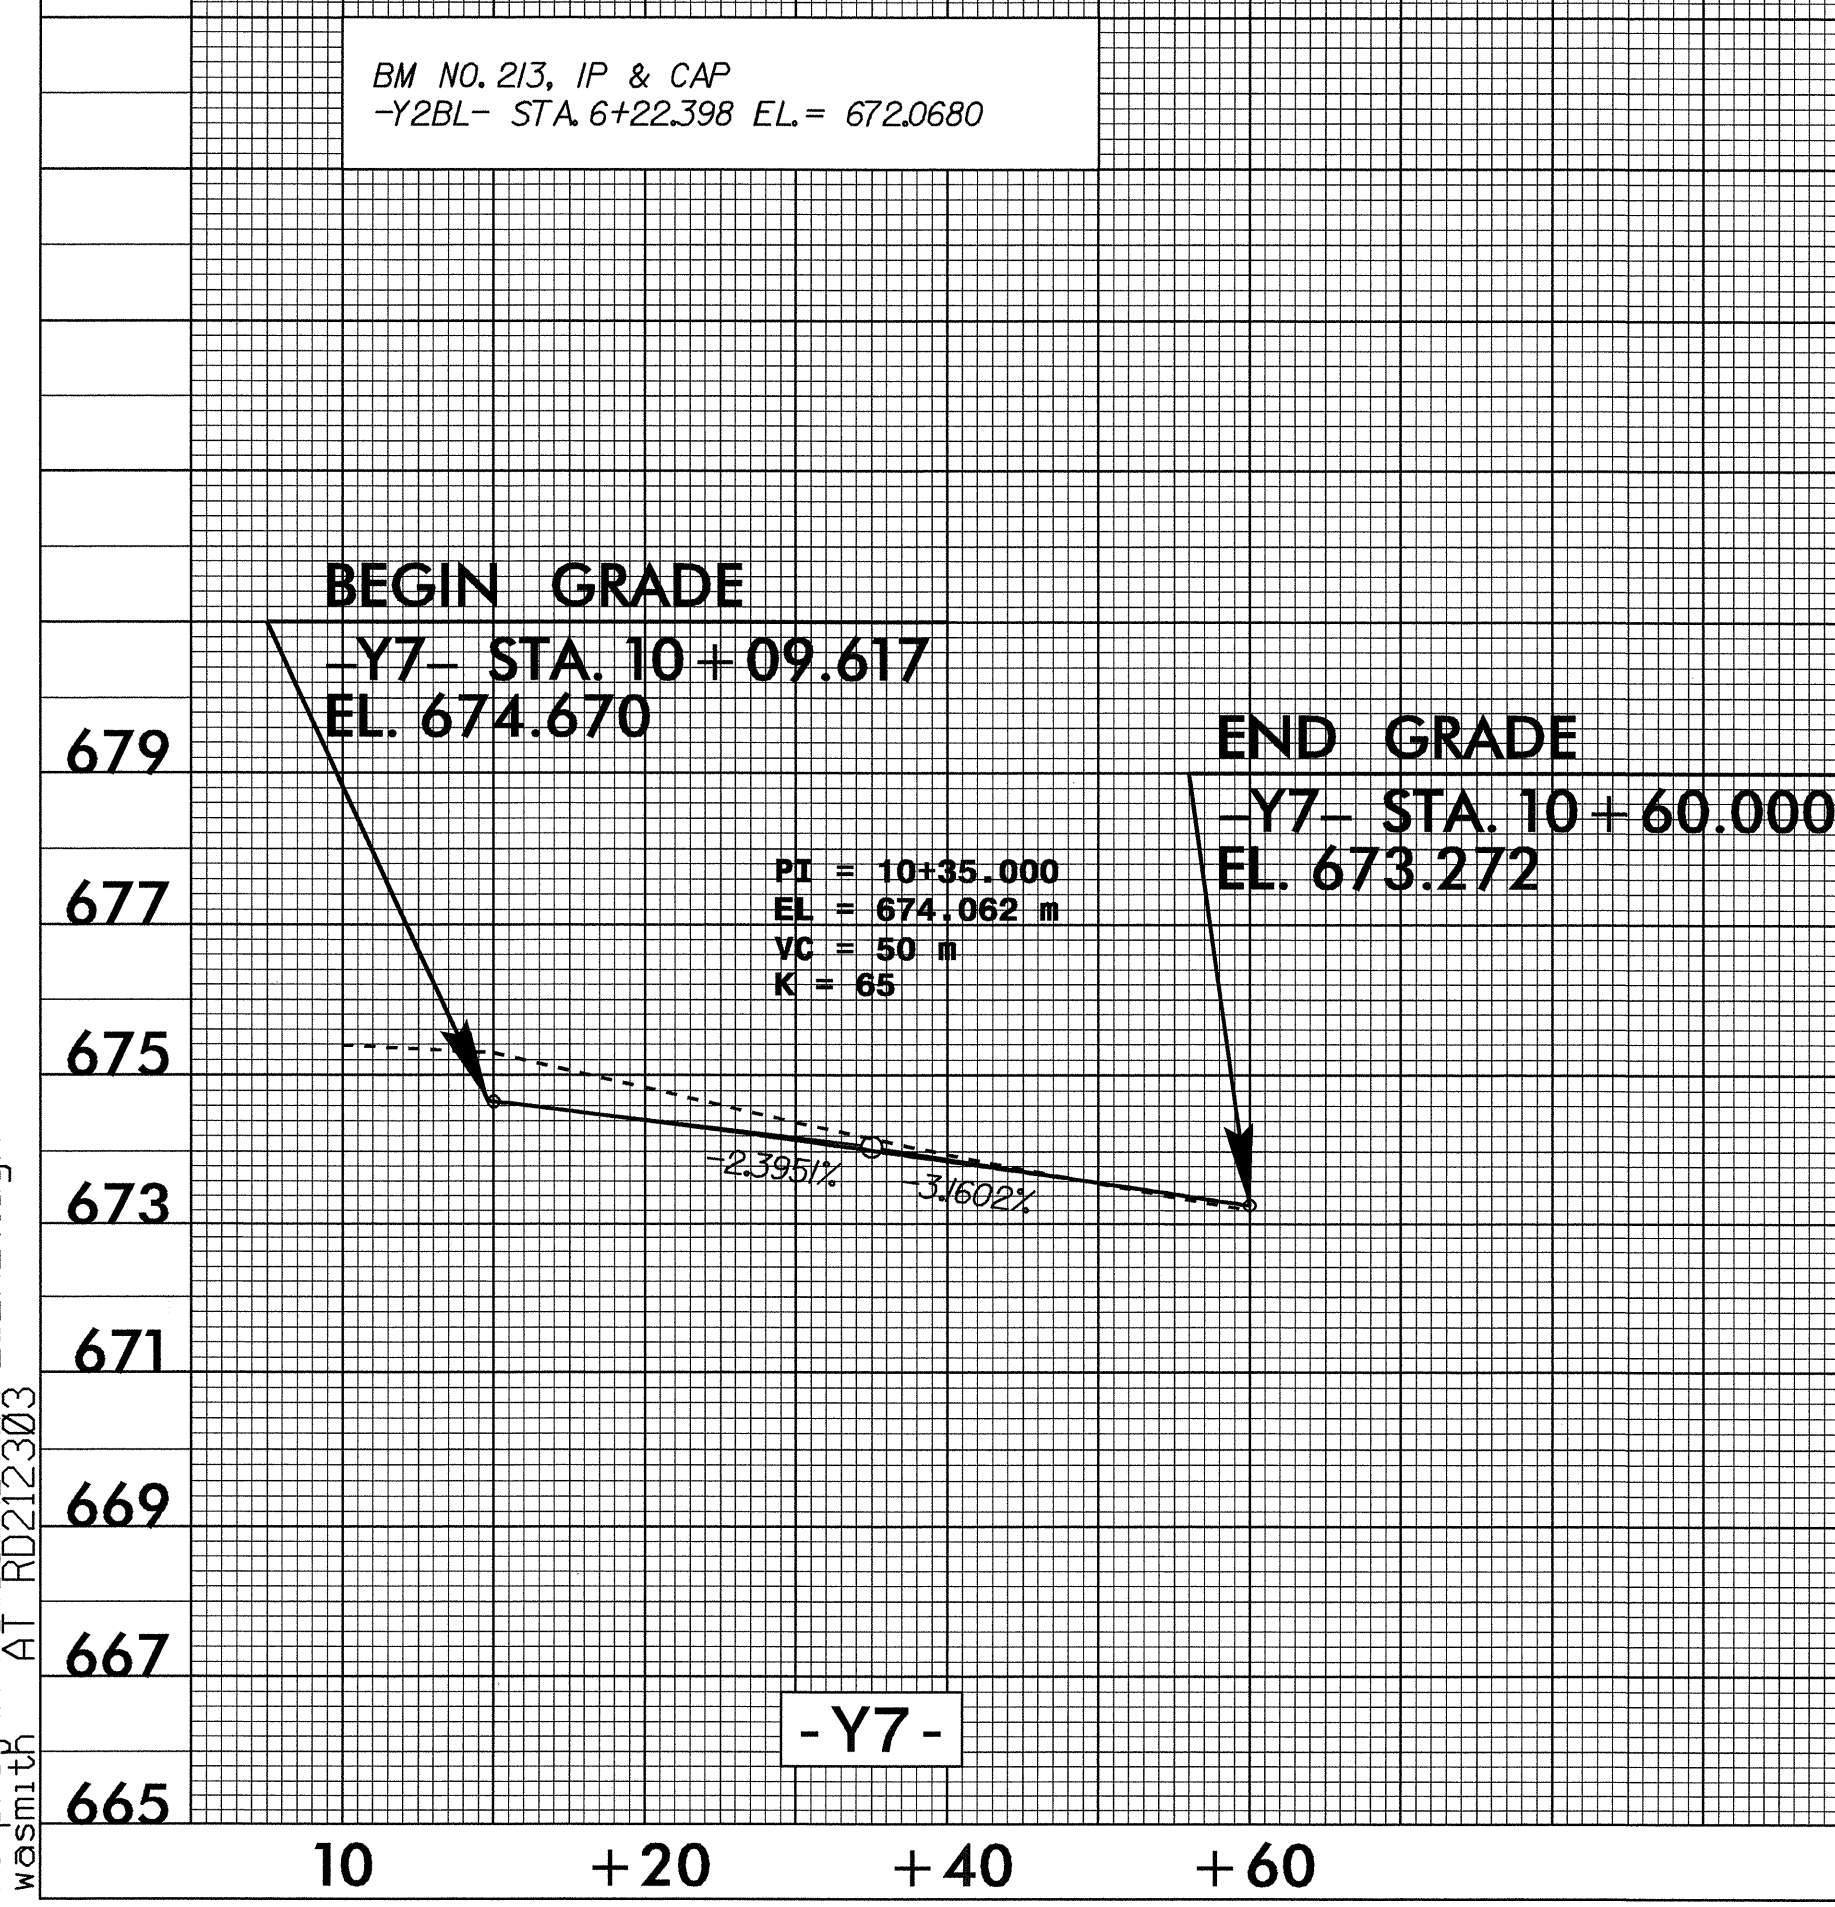

01-APR-2004 11:35  
R:\proj\NR-2813C\RDY\_PFL.L.REV.dgn  
At 10212303  
wsmith