


ELEVATION

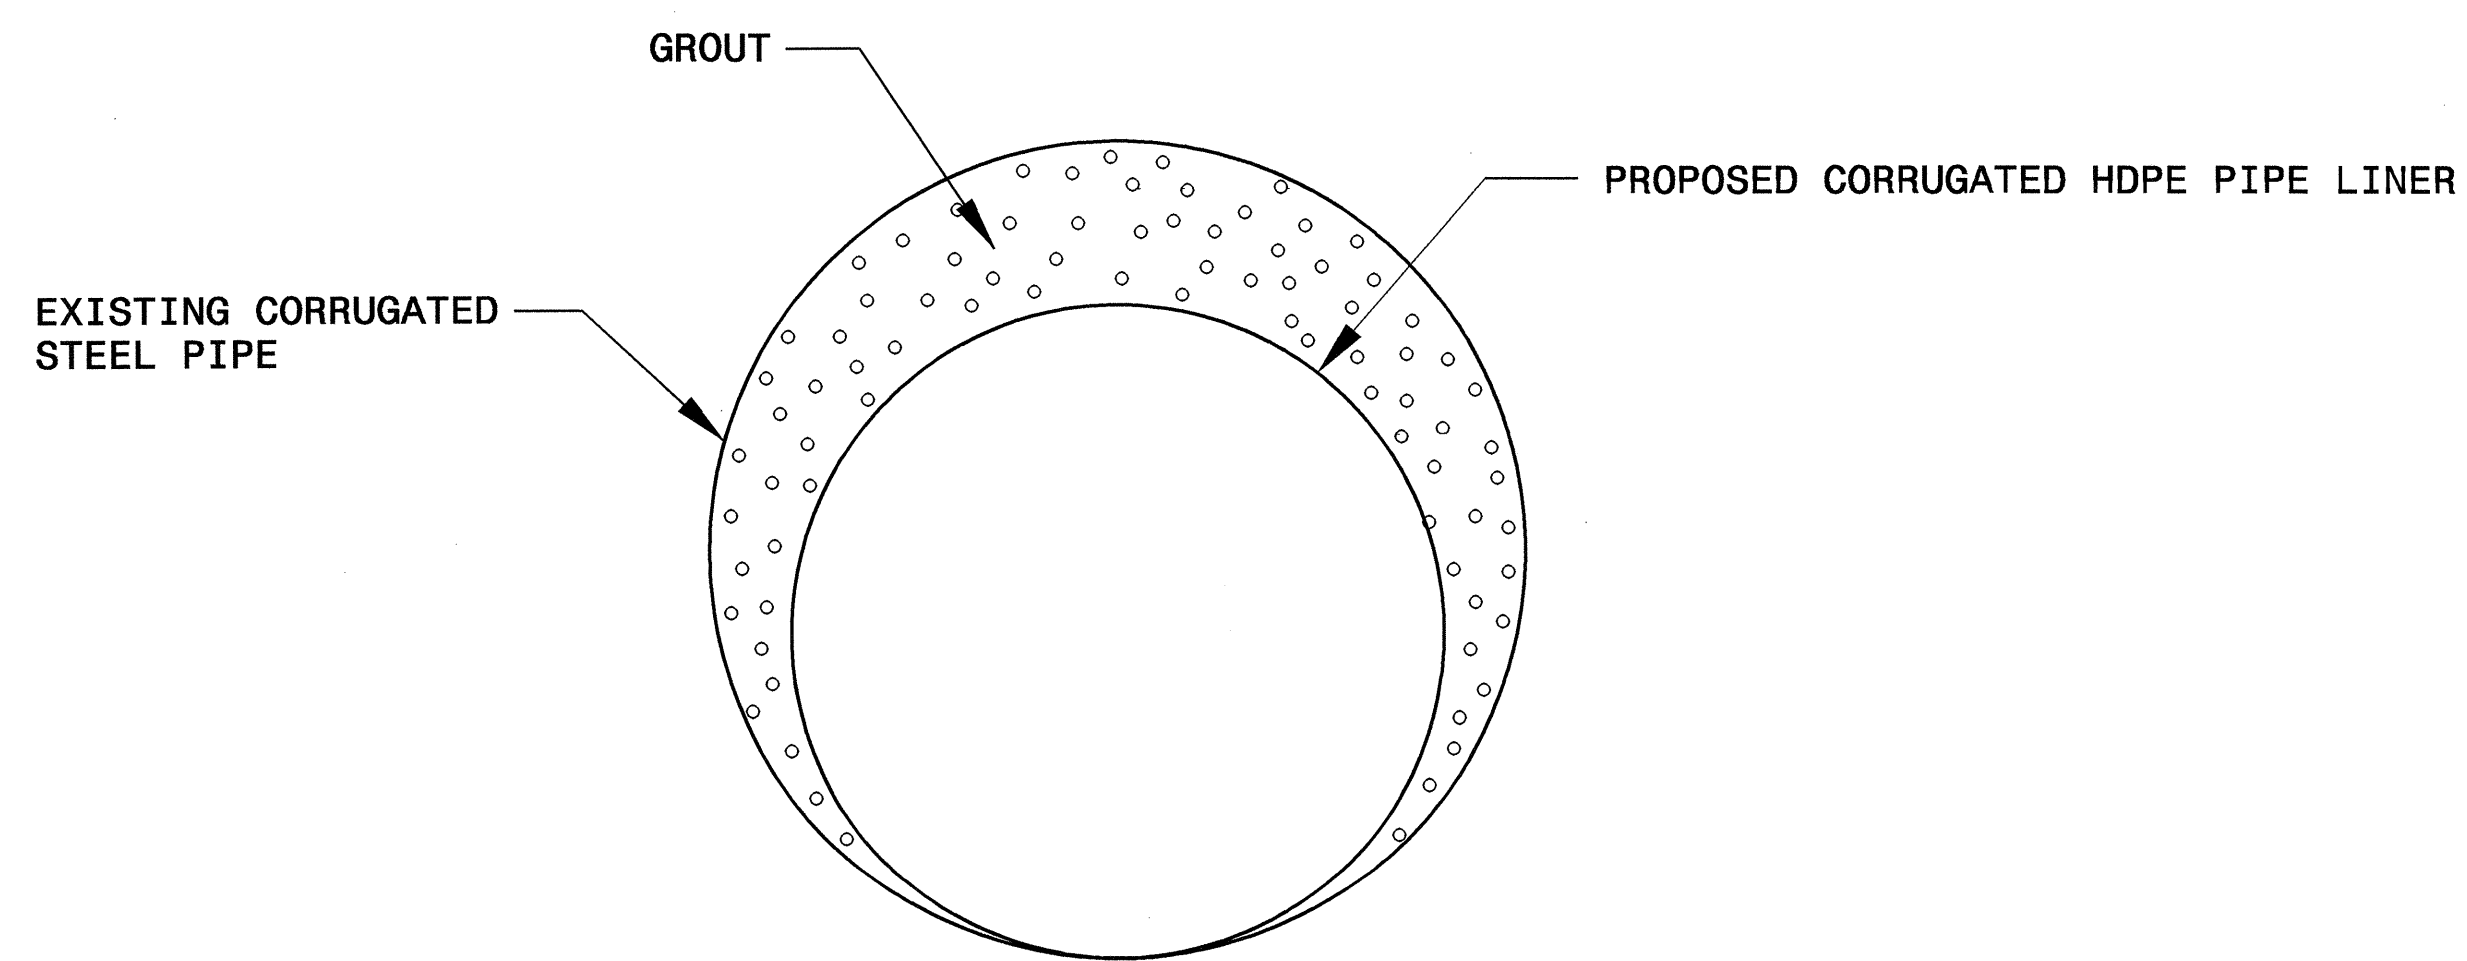

END ELEVATION

GROUT QUANTITIES PER METER
1000mm CSP WITH 900mm HDPE LINER
7.0 m ³

NOTE: SEE PLANS FOR PIPE LENGTHS AND LOCATIONS.



**DESIGN SERVICES UNIT
STANDARDS AND SPECIAL DESIGN**
Office 919-250-4128 FAX 919-250-4119

**CORRUGATED HDPE LINER
INSIDE A CORRUGATED PIPE**

ORIGINAL BY: E.E. Ward DATE: 2-29-00
 MODIFIED BY: T.S. Spell DATE: 4-22-04
 CHECKED BY: *[Signature]* DATE: 5/4/04
 FILE SPEC.: ds172:usr/details/metric/stand/liner.dgn