



**GENERAL NOTES:**

- USE GRADE A36 STEEL
- STEEL COVERS ARE FOR TEMPORARY USE FOR DURING PHASE CONSTRUCTION.
- FILL SHALL BE PLACED DIRECTLY OVER THE STEEL PLATES.
- SEE ROADWAY PLANS AND PROVISIONS FOR LOCATIONS
- QUANTITIES TO BE PAID FOR AT THE UNIT PRICE BID PER EACH.

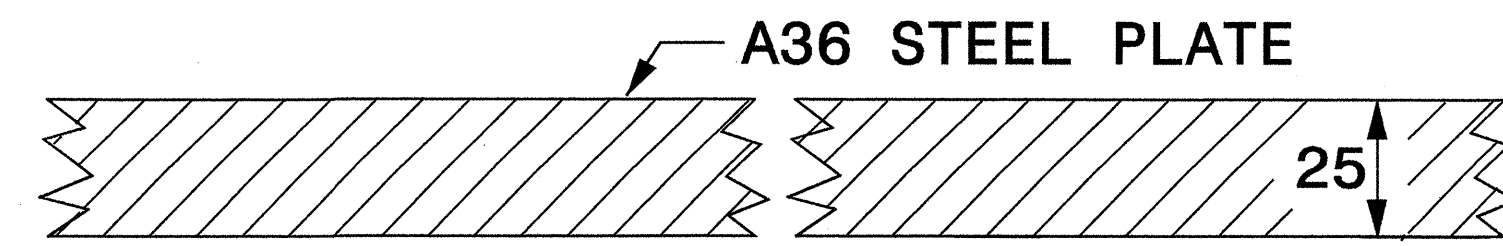


**SECTION VIEW OF STEEL TOP PLATE**

**PLAN VIEWS**

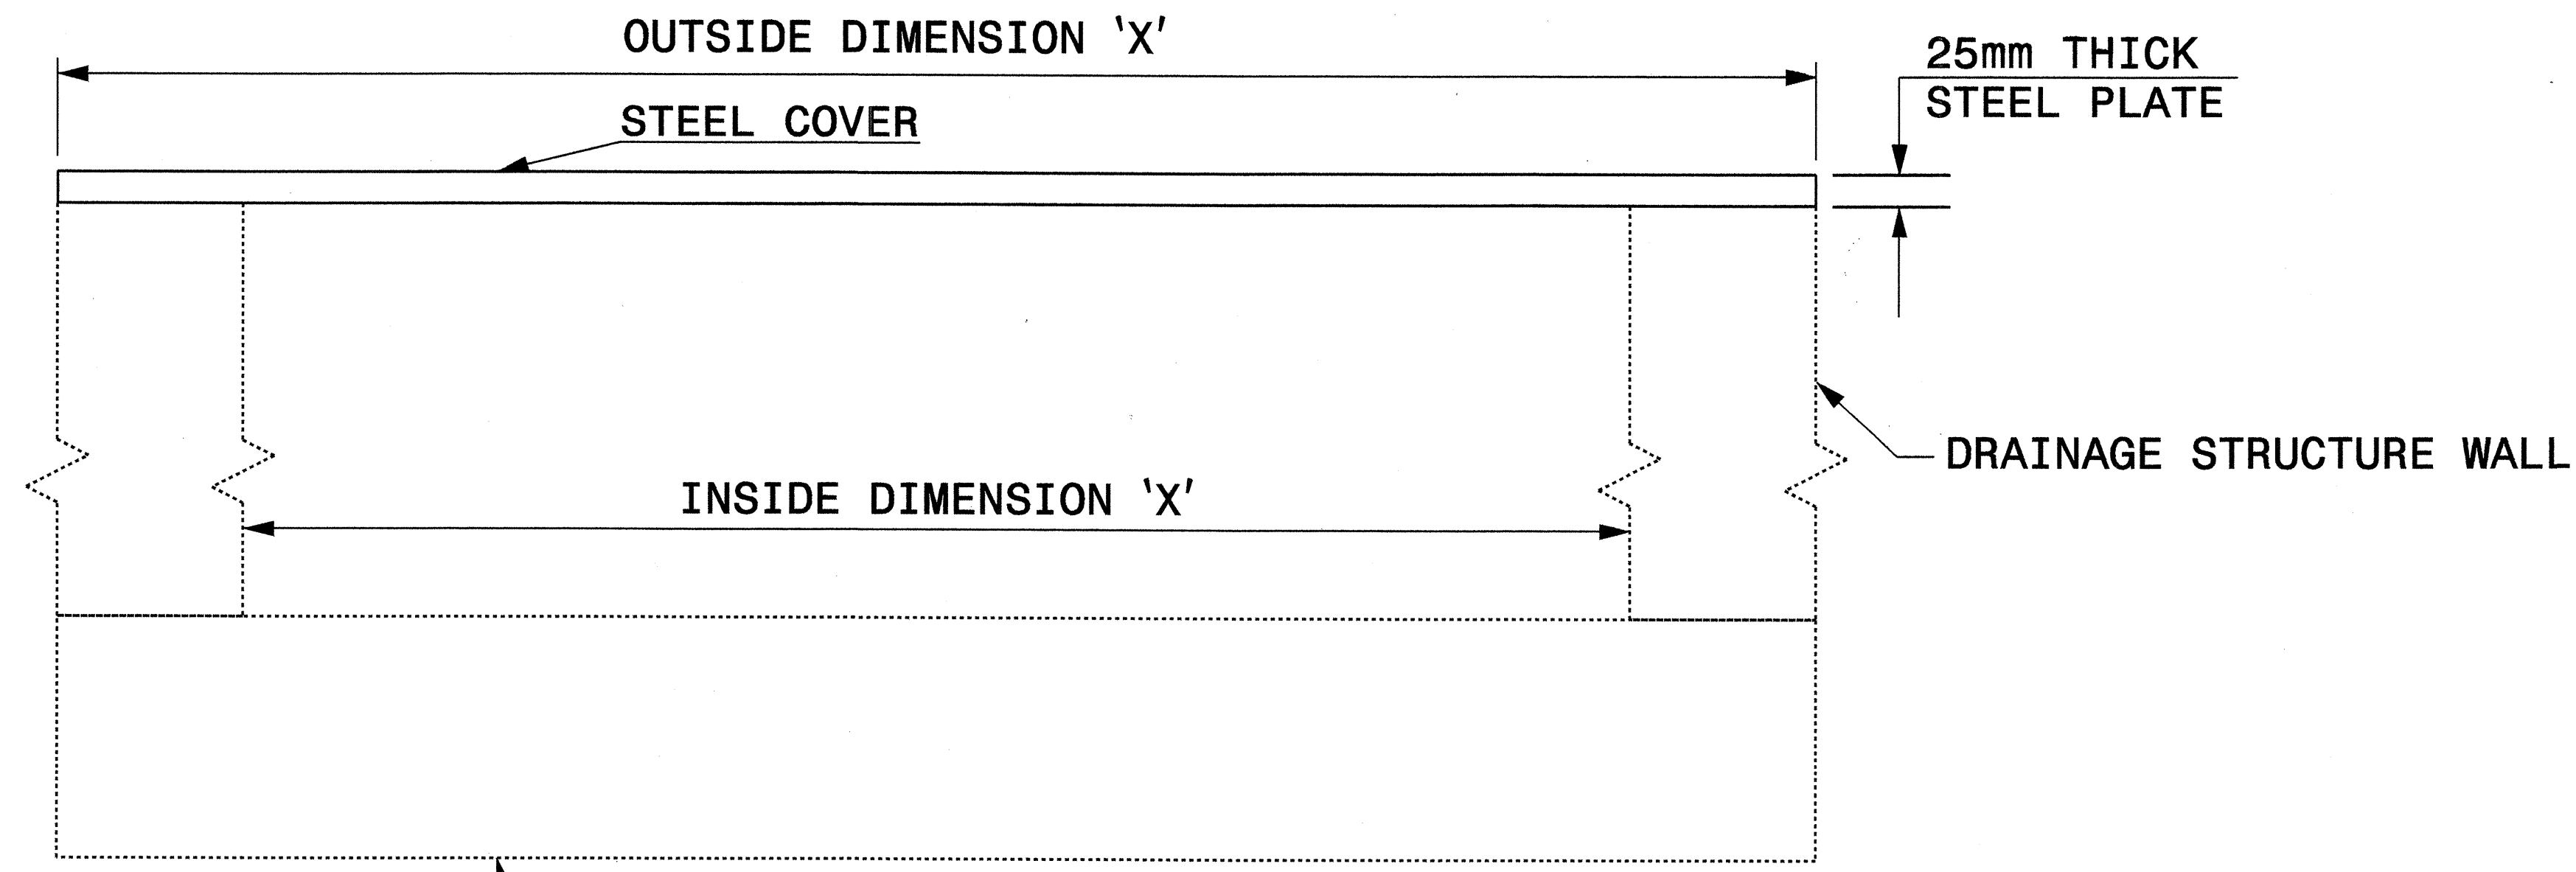

**ELEVATION VIEWS**

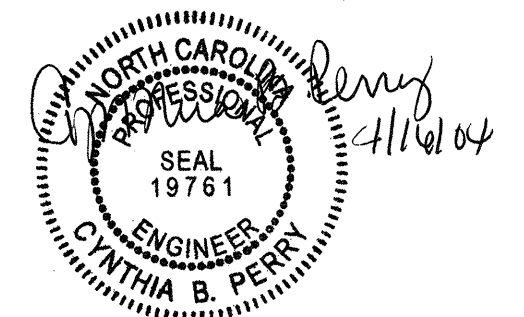

<b>DESIGN SERVICES UNIT</b>	
<b>STANDARDS AND SPECIAL DESIGN</b>	
Office 919-250-4128	FAX 919-250-4119
<b>DETAIL OF TEMPORARY</b>	
<b>25mm STEEL COVER</b>	
<b>OVER DRAINAGE STRUCTURE</b>	
ORIGINAL BY: E.E. WARD	DATE: 2-2-98
MODIFIED BY: <i>[Signature]</i>	DATE: <i>[Signature]</i>
CHECKED BY: <i>[Signature]</i>	DATE: 10-01
FILE SPEC.: eric\usr\detail\metric\stand\stlcvr2.dgn	

30-OCT-2001 10:02  
 ericward