




PROJECT REFERENCE NO.

R-2813C

SHEET NO.

UC-23

R/W SHEET NO.

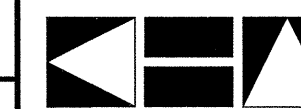


Kimley-Horn
and Associates, Inc.
©, 2003


CONST. REV.

R/W REV.

UTILITY CONSTRUCTION

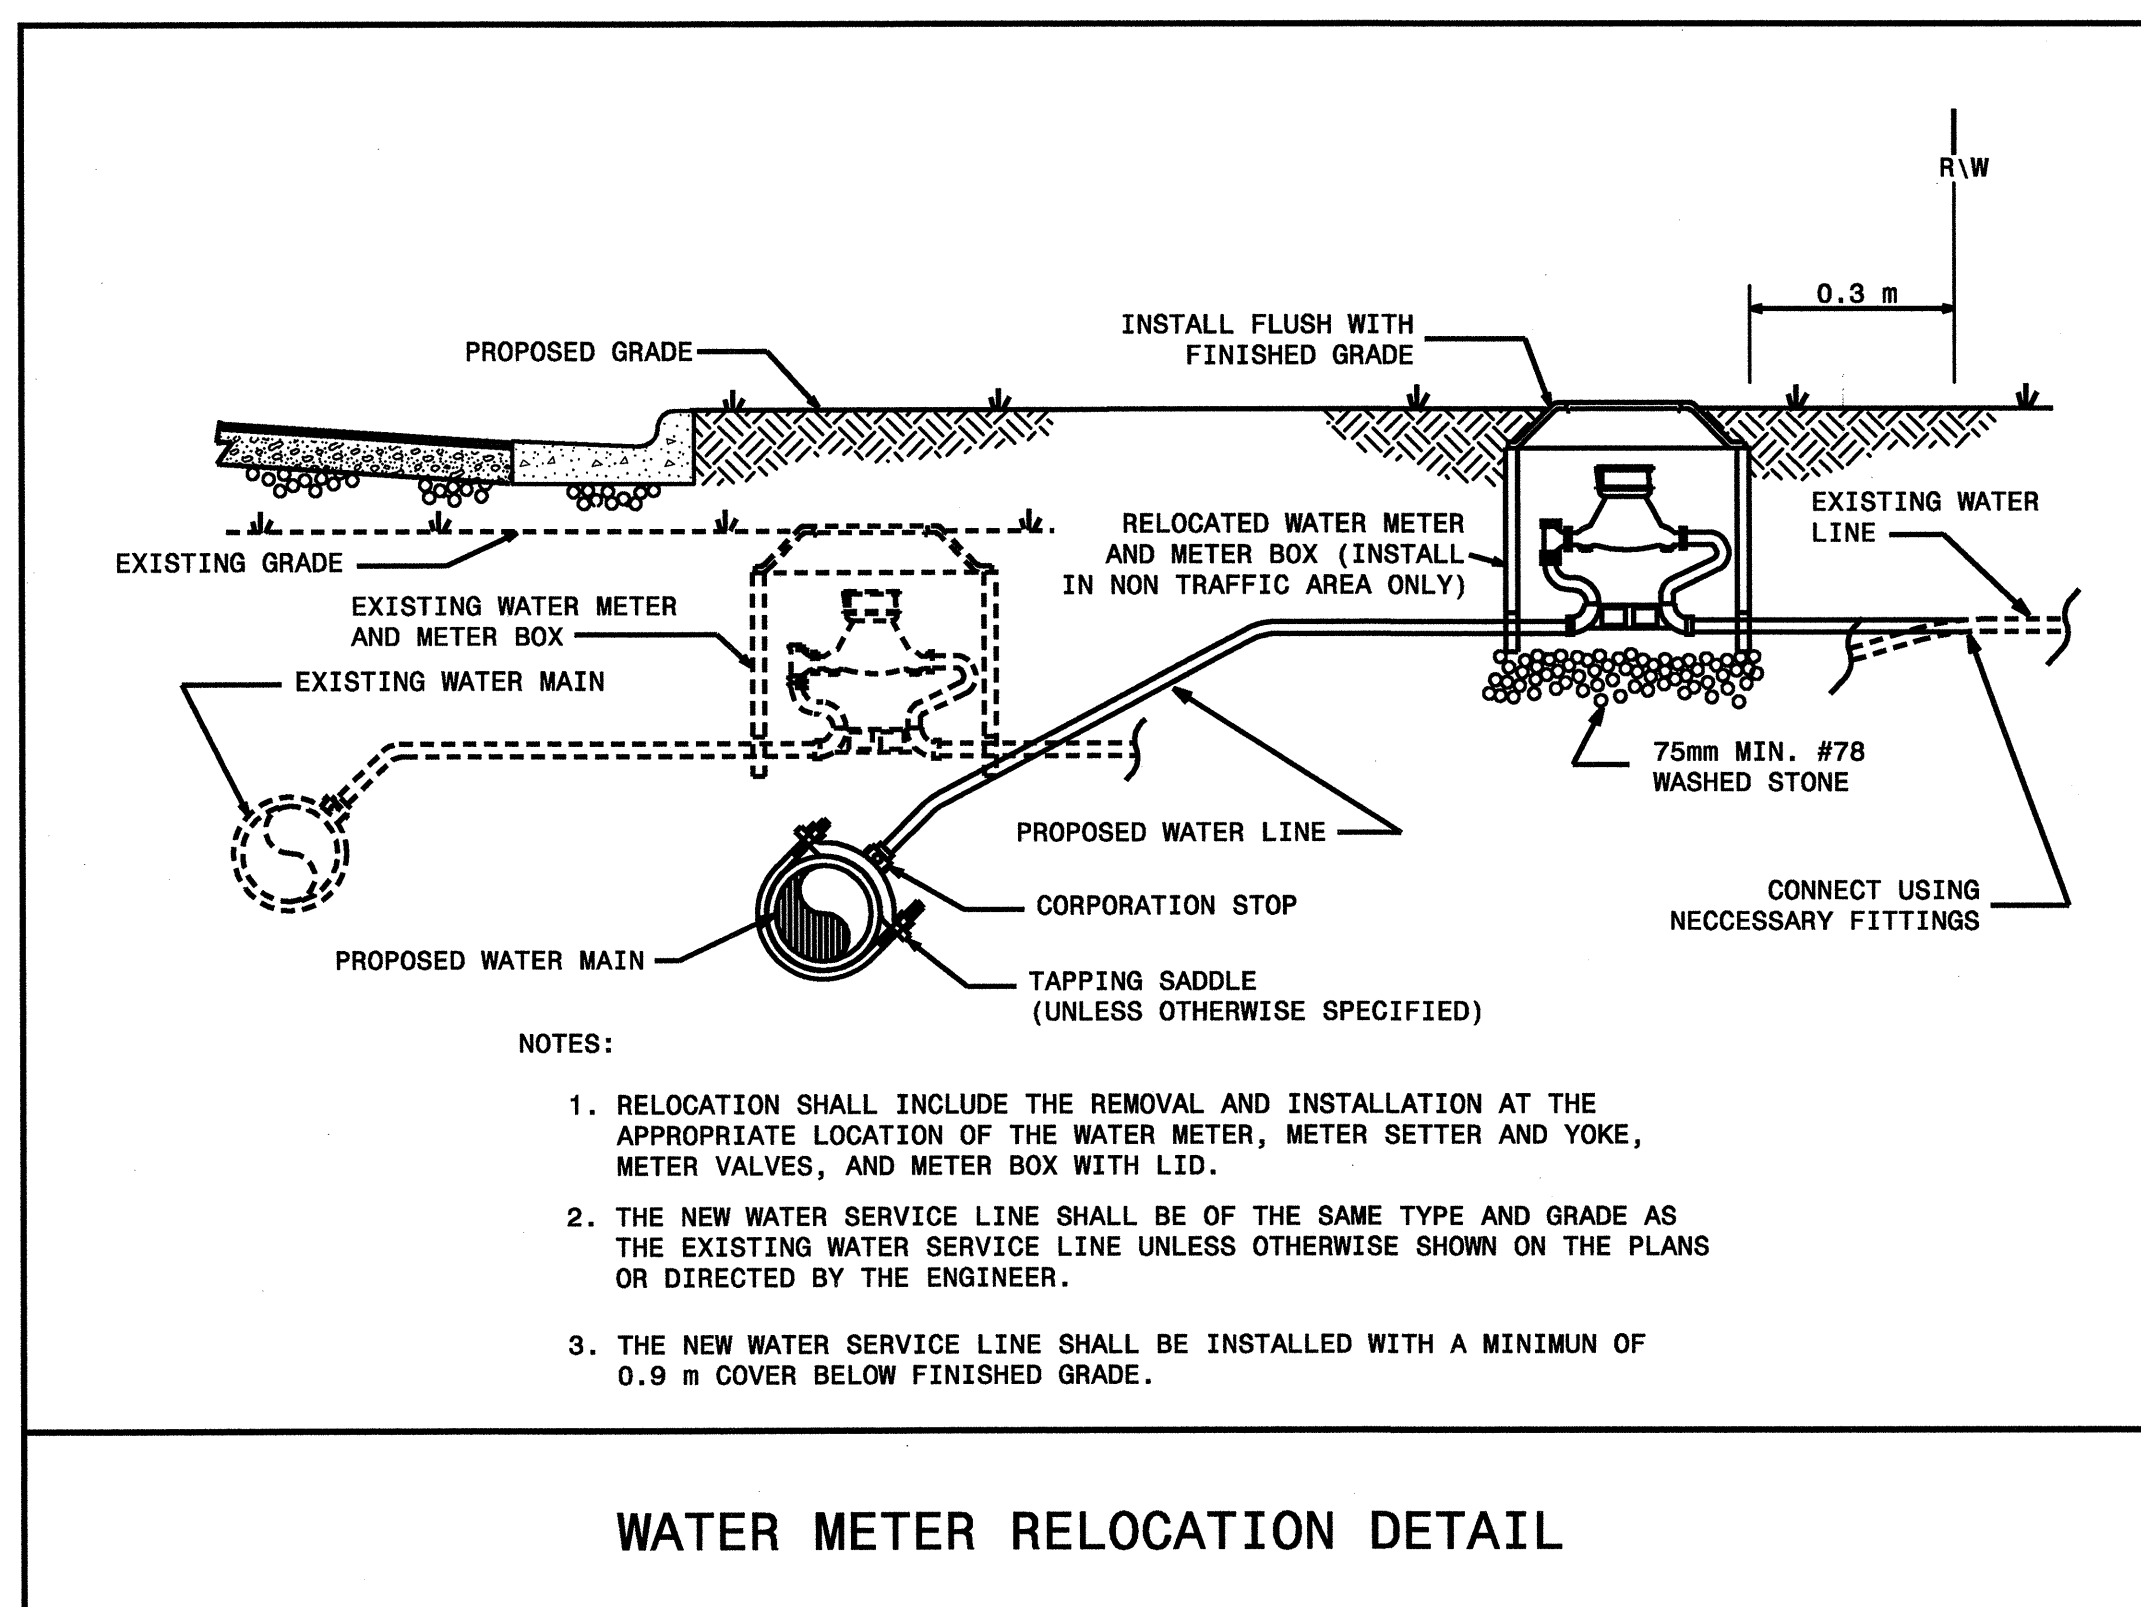

WATER METER RELOCATION DETAIL

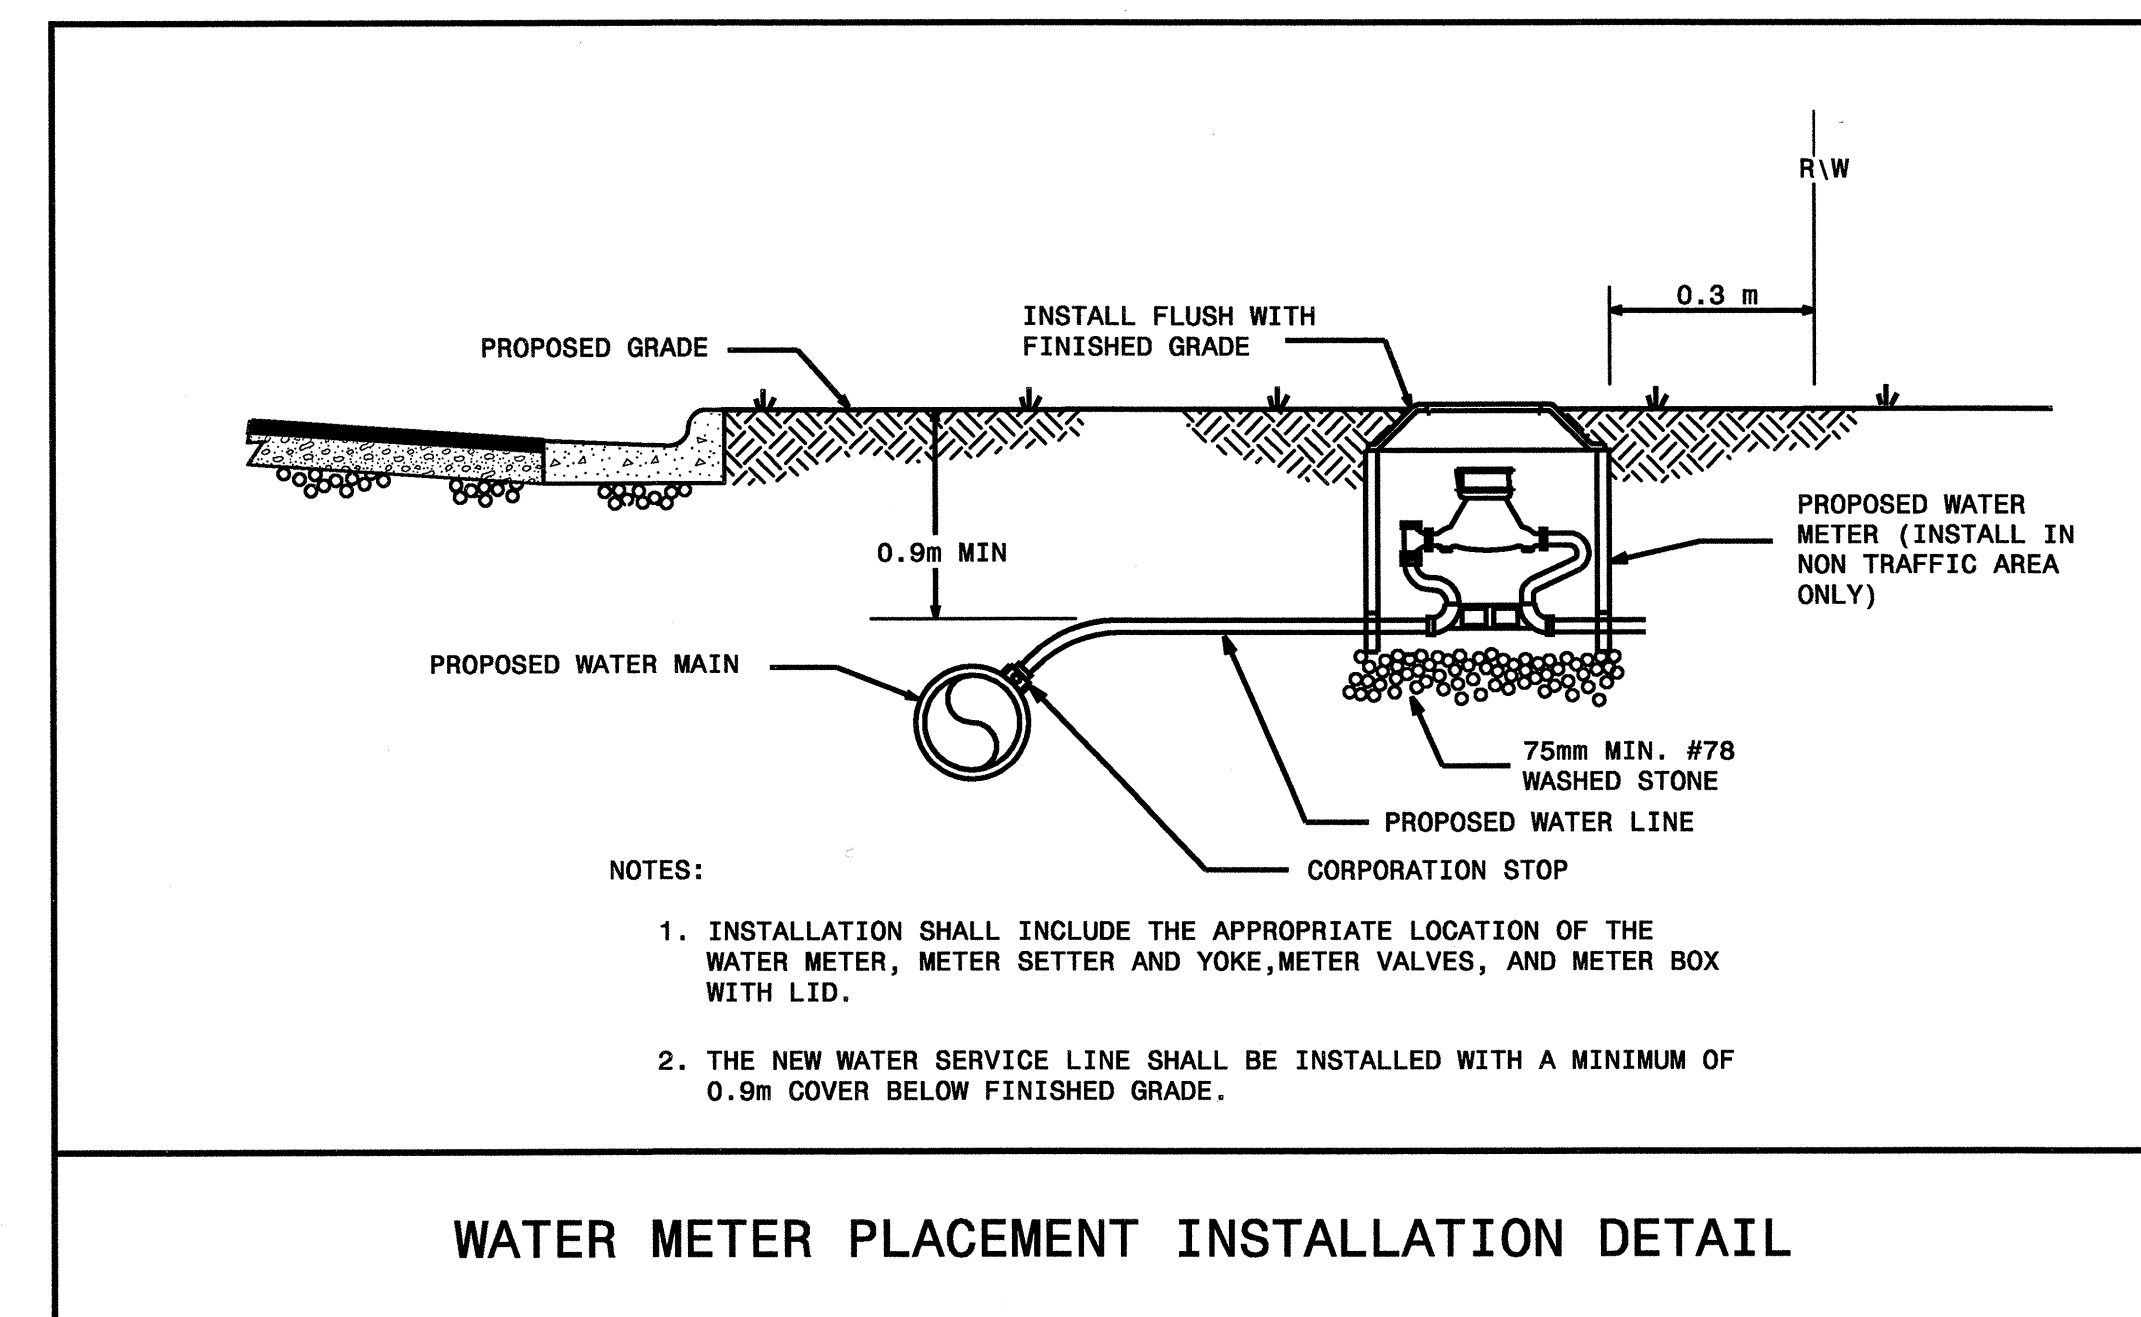

WATER METER PLACEMENT INSTALLATION DETAIL