
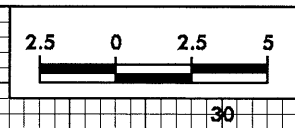


3:14:48 PM 11/26/09  
D:\Projects\2009\1125\1125.dwg  
Plot of 1125.dwg by J.L. rev. xpl.dwg

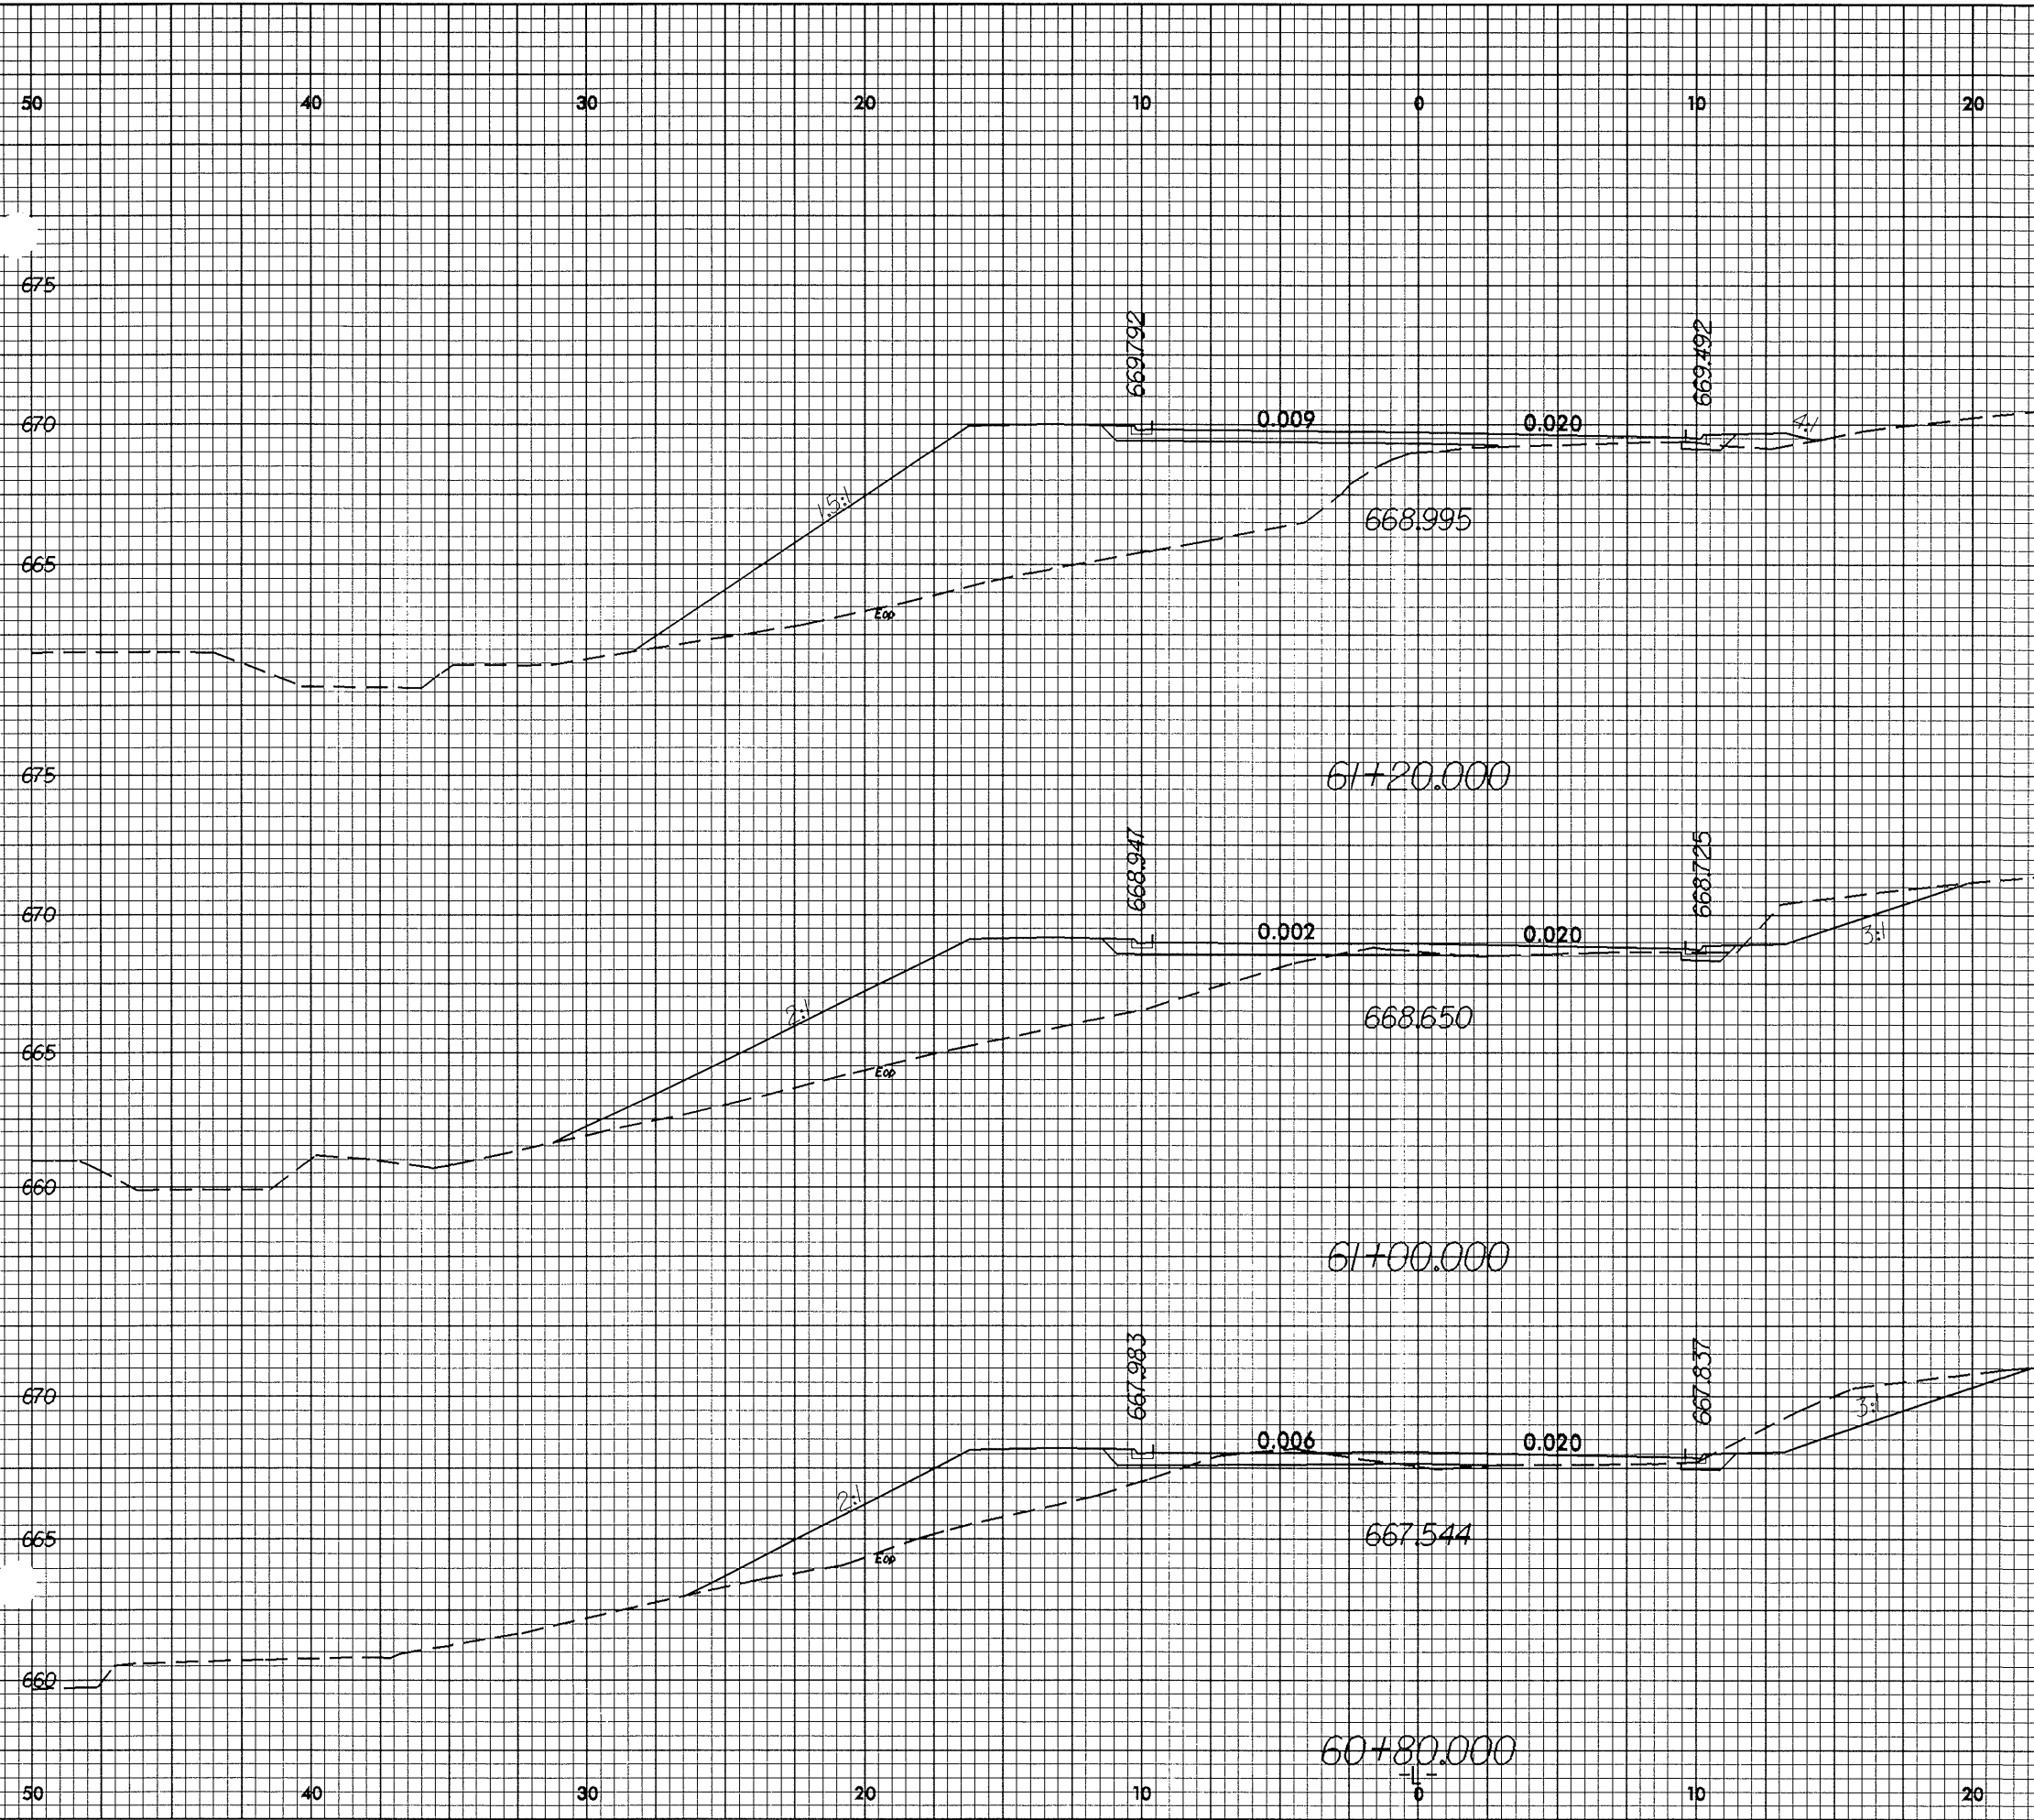

PROJECT REFERENCE NO. R-2813C	SHEET NO. X-30
----------------------------------	-------------------