



0.25/28

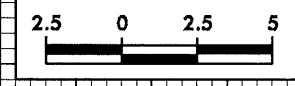

PROJECT REFERENCE NO. R-2813C	SHEET NO. X-11
----------------------------------	-------------------

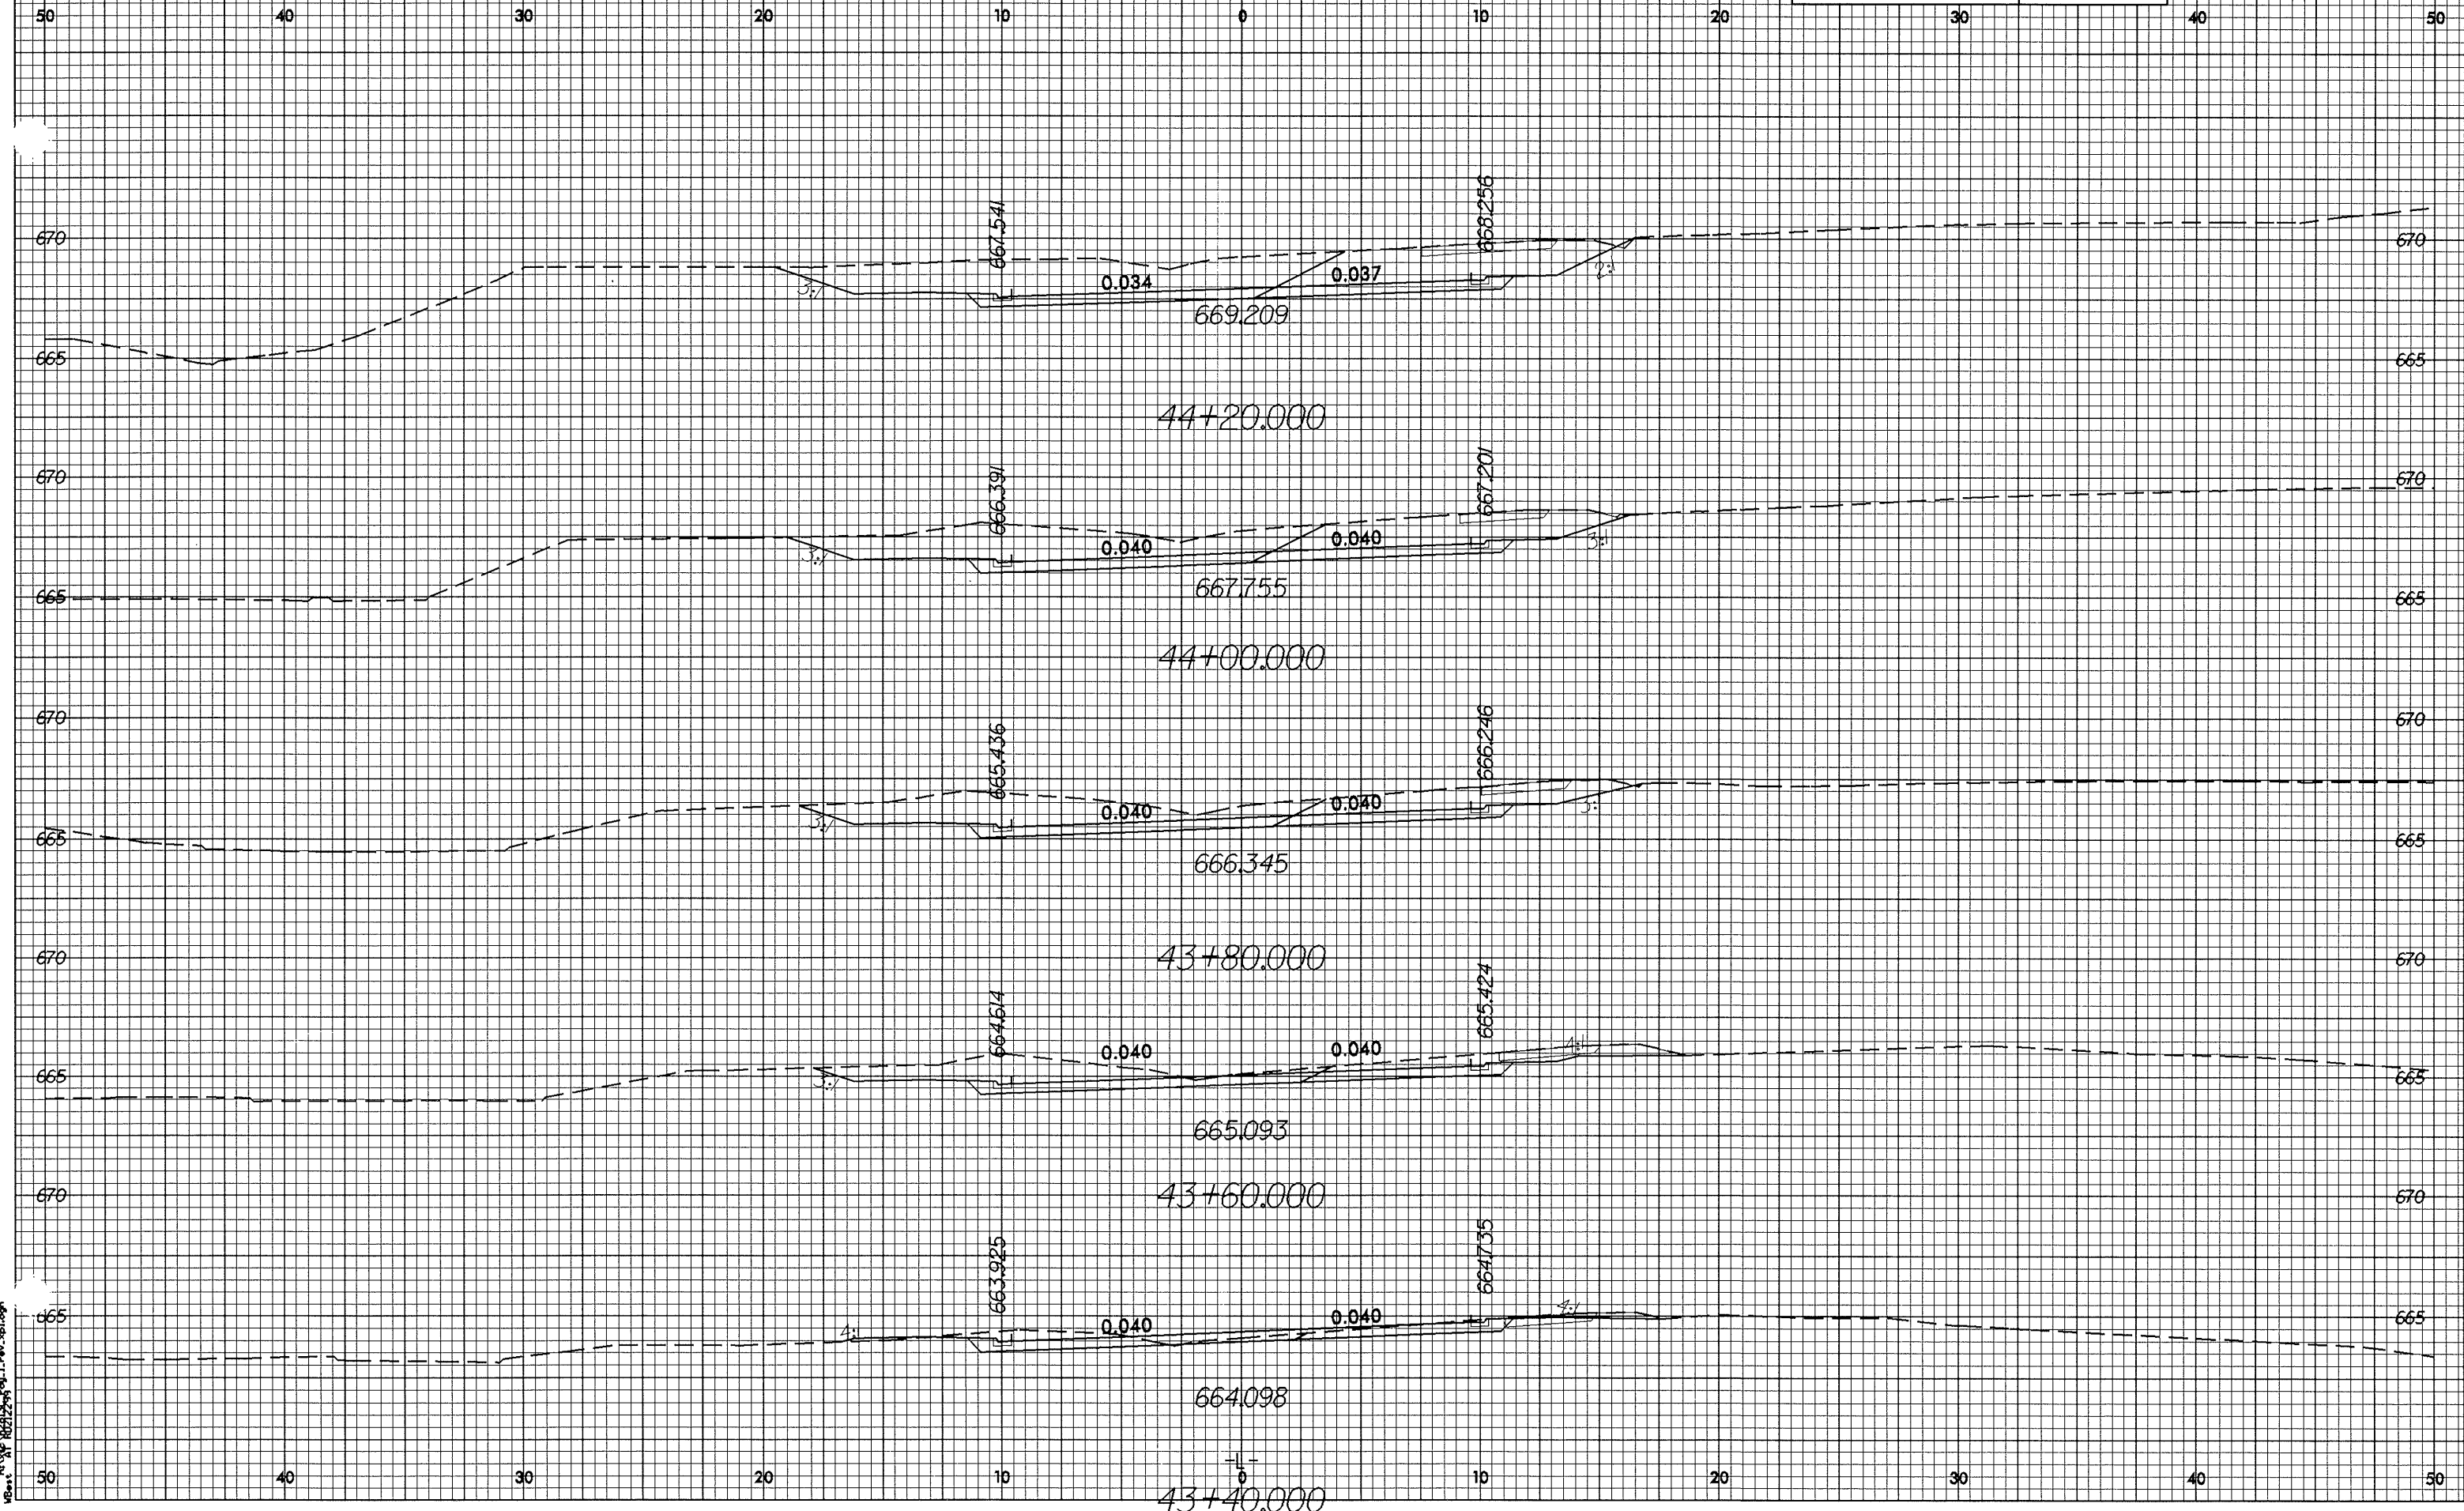

31 10/25/2008 11:27 AM
 W:\Base\11\1022599.dwg:1 rev:sp1.dwg