



10/26/08

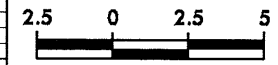


PROJECT REFERENCE NO.	SHEET NO.
R-2813C	X-1


50 40 30 20 10 0 10 20 30 40 50

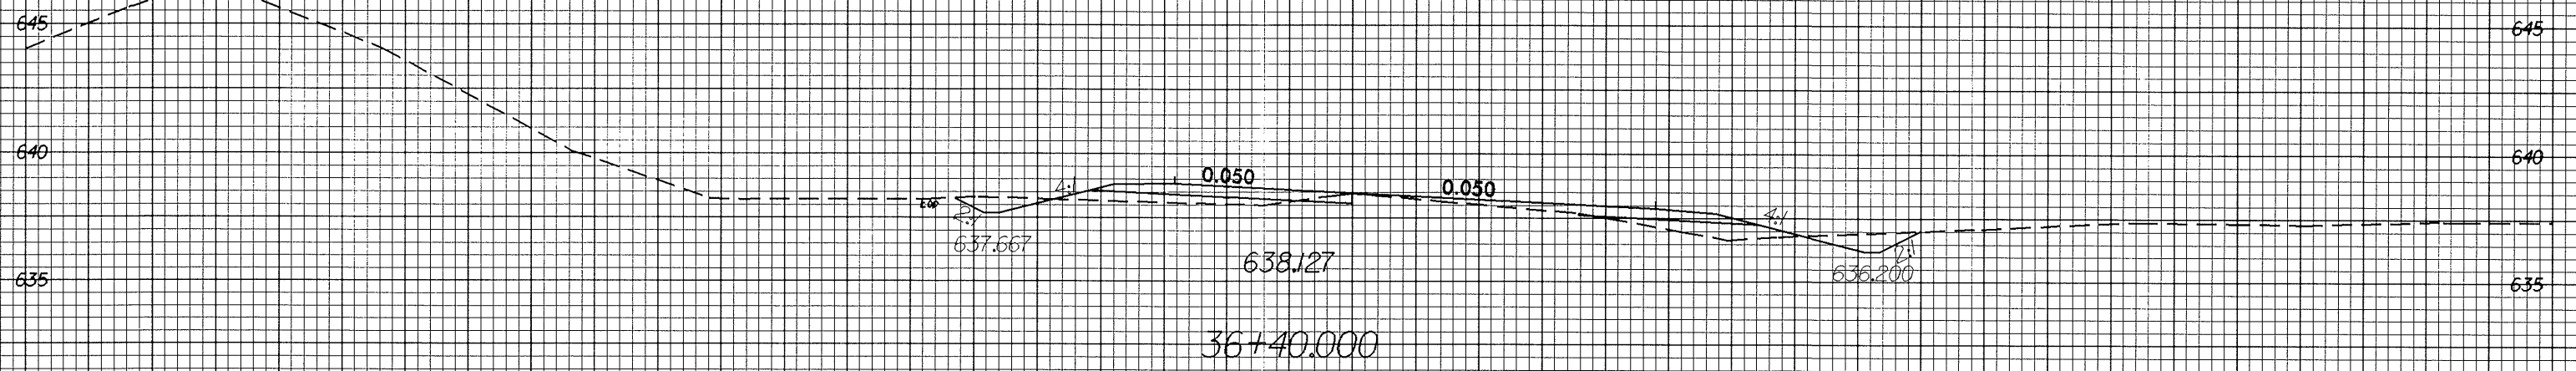

36+40.000

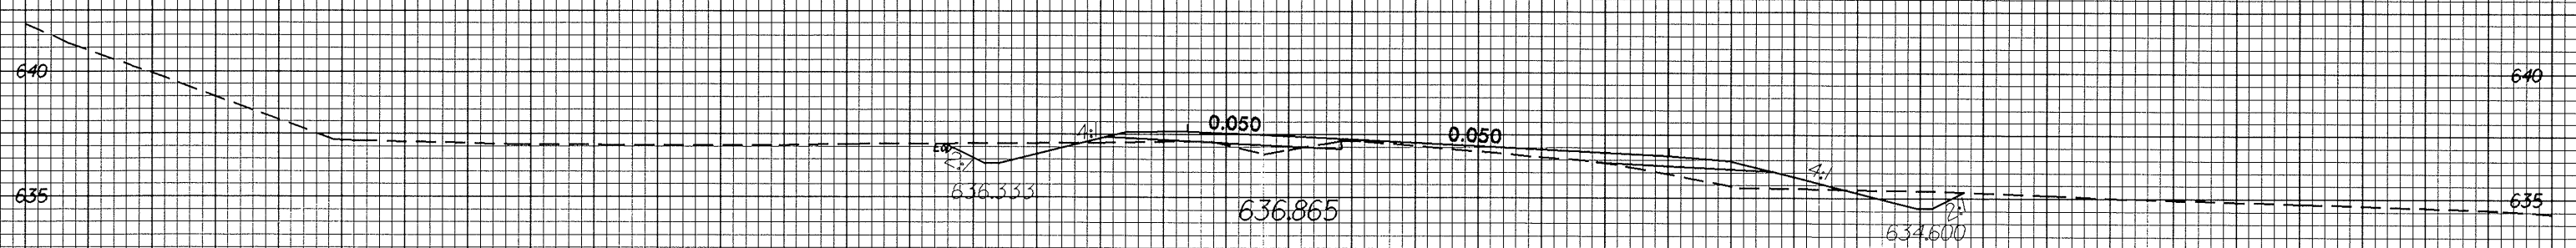

36+20.000

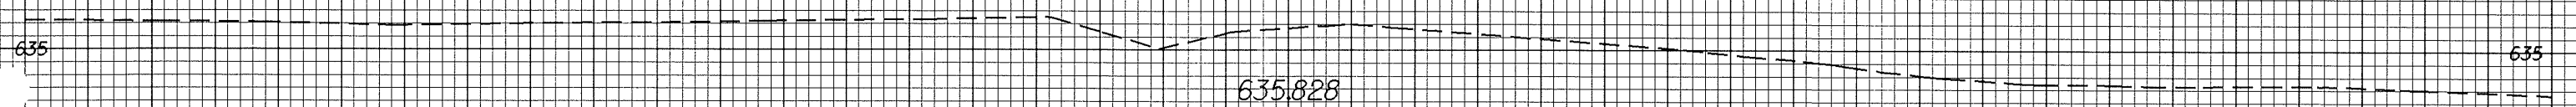

36+00.000

"QUANTITIES ARE APPROXIMATE ONLY. THE RESIDENT ENGINEER WILL RE-CROSS-SECTION THE WORK ACCURATELY WHEN THE PROJECT IS STAKED OUT. THESE CROSS-SECTION NOTES WILL BE USED IN COMPUTING THE FINAL QUANTITIES FOR WHICH THE CONTRACTOR WILL BE PAID."

50 40 30 20 10 0 10 20 30 40 50

31-1488-2008-1-1623
R-2813C-X-1-Rev-10/26/08