

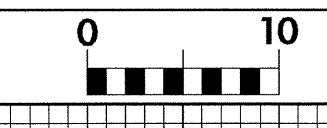
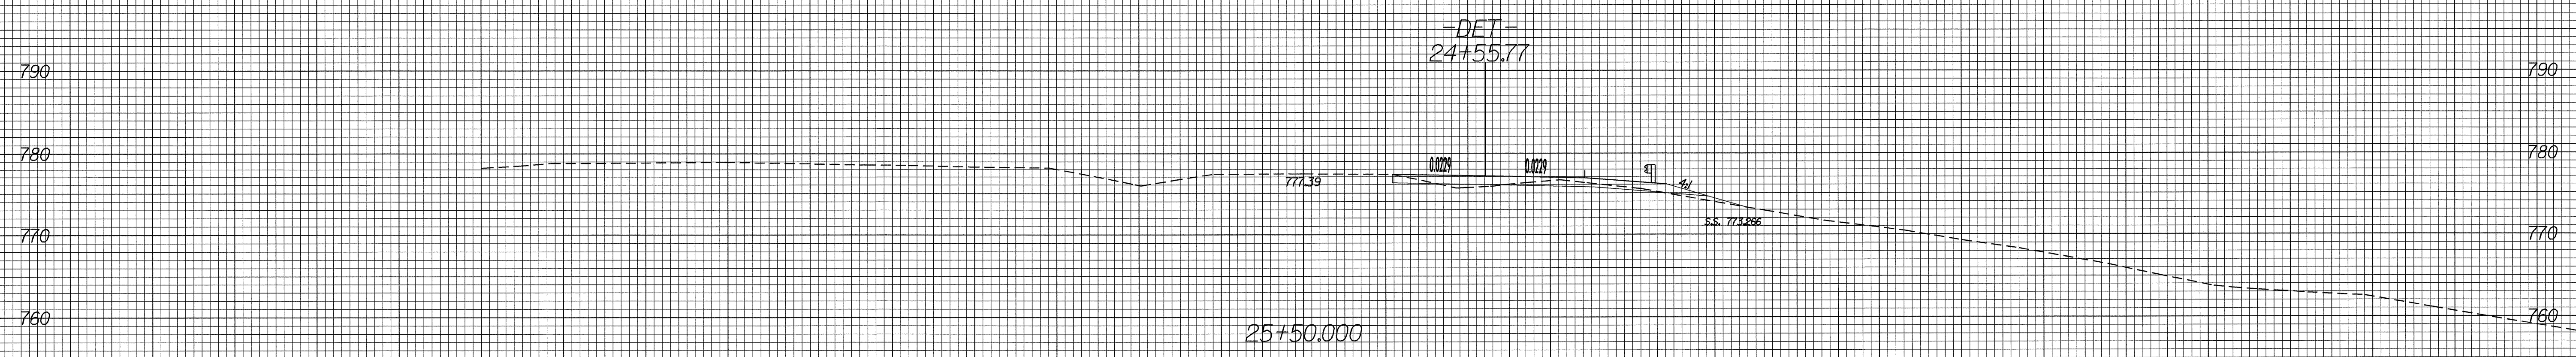
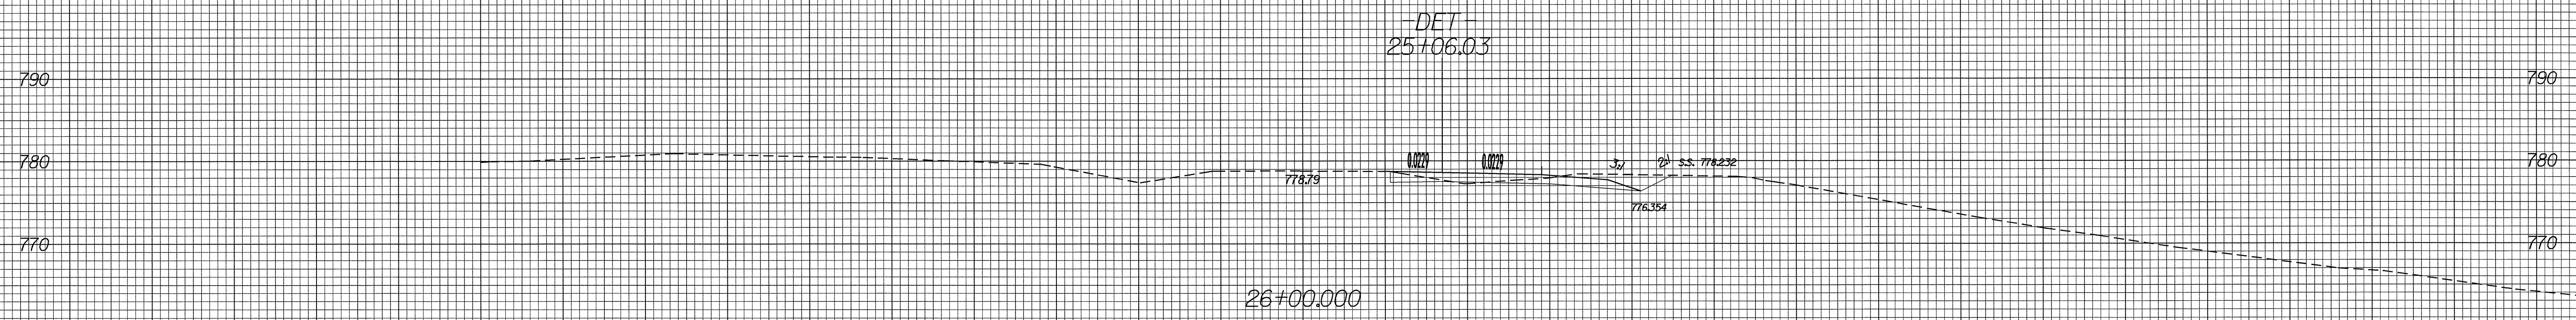


8/23/99

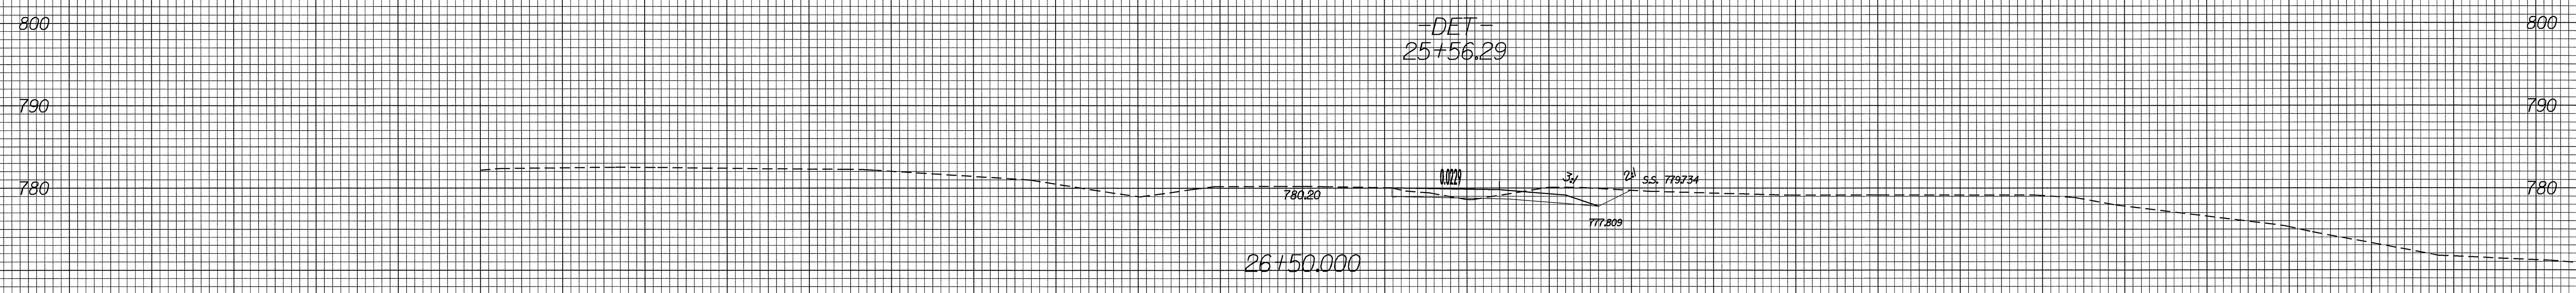

PROJ. REFERENCE NO. B-3454
SHEET NO. X-8

150 140 130 120 110 100 90 80 70 60 50 40 30 20 10 0 10 20 30 40 50 60 70 80 90 100 110 120 130 140 150

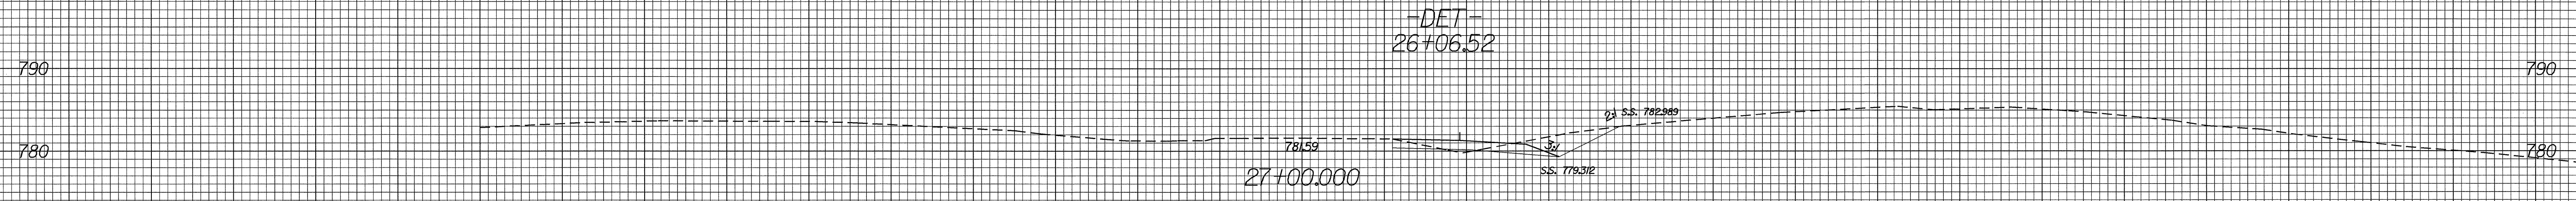

150 140 130 120 110 100 90 80 70 60 50 40 30 20 10 0 10 20 30 40 50 60 70 80 90 100 110 120 130 140 150

04-OCT-2004 14:27
R:\Roadwork\XSC\legat\pl
AVogt AT RD188610