

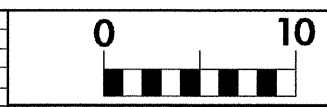
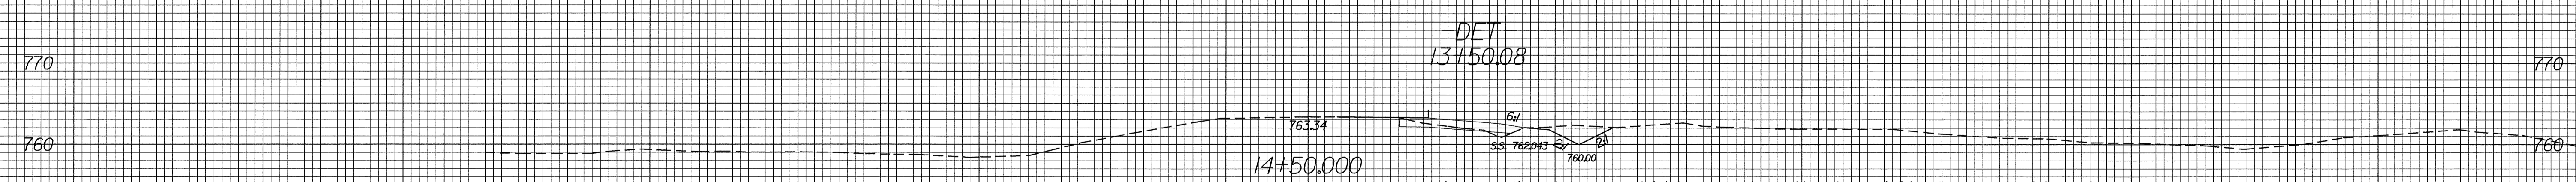
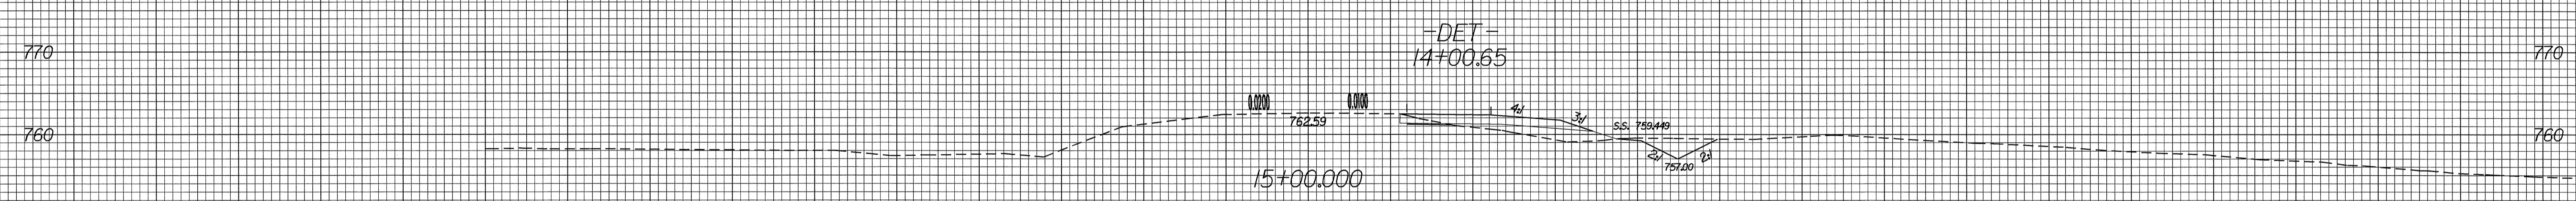


8/23/99

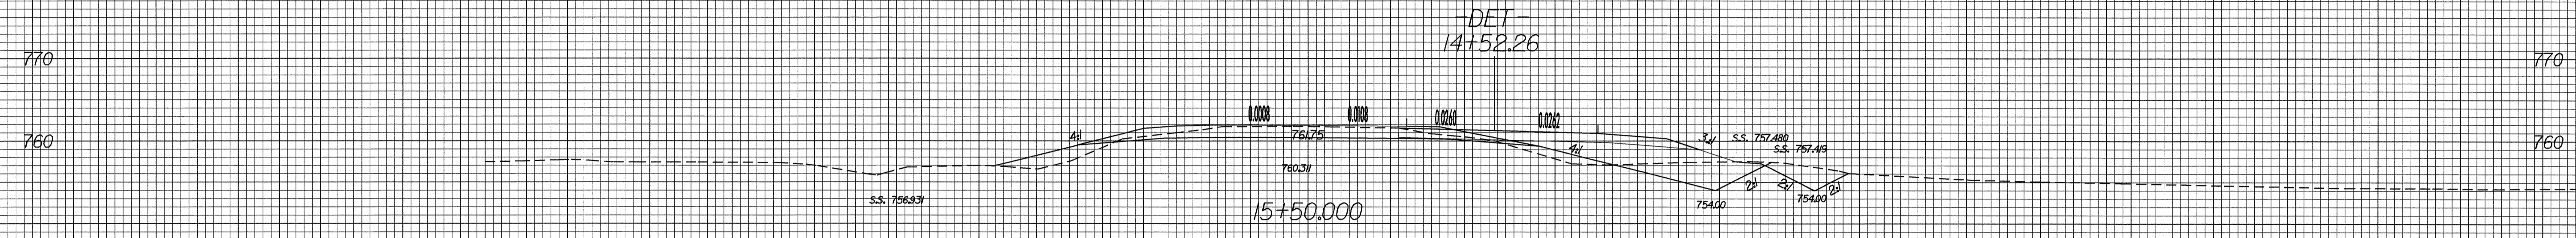

PROJ. REFERENCE NO. B-3454	SHEET NO. X-1
-------------------------------	------------------

150 140 130 120 110 100 90 80 70 60 50 40 30 20 10 0 10 20 30 40 50 60 70 80 90 100 110 120 130 140 150

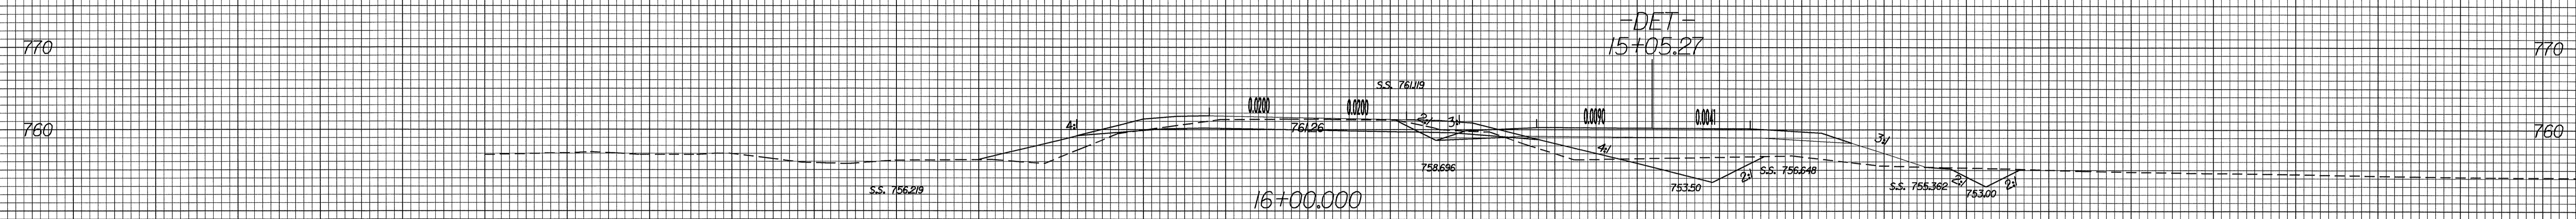

Approximate quantities only. Unclassified excavation, borrow, excavation, shoulder borrow, fine grading, clearing and grubbing, and removal of existing pavement will be paid for at the contract lump sum price for "Grading".

04-OCT-2004 14:25
R:\Roadway\XSC\1def1\p1
AVogt AT R0186510

150 140 130 120 110 100 90 80 70 60 50 40 30 20 10 0 10 20 30 40 50 60 70 80 90 100 110 120 130 140 150