



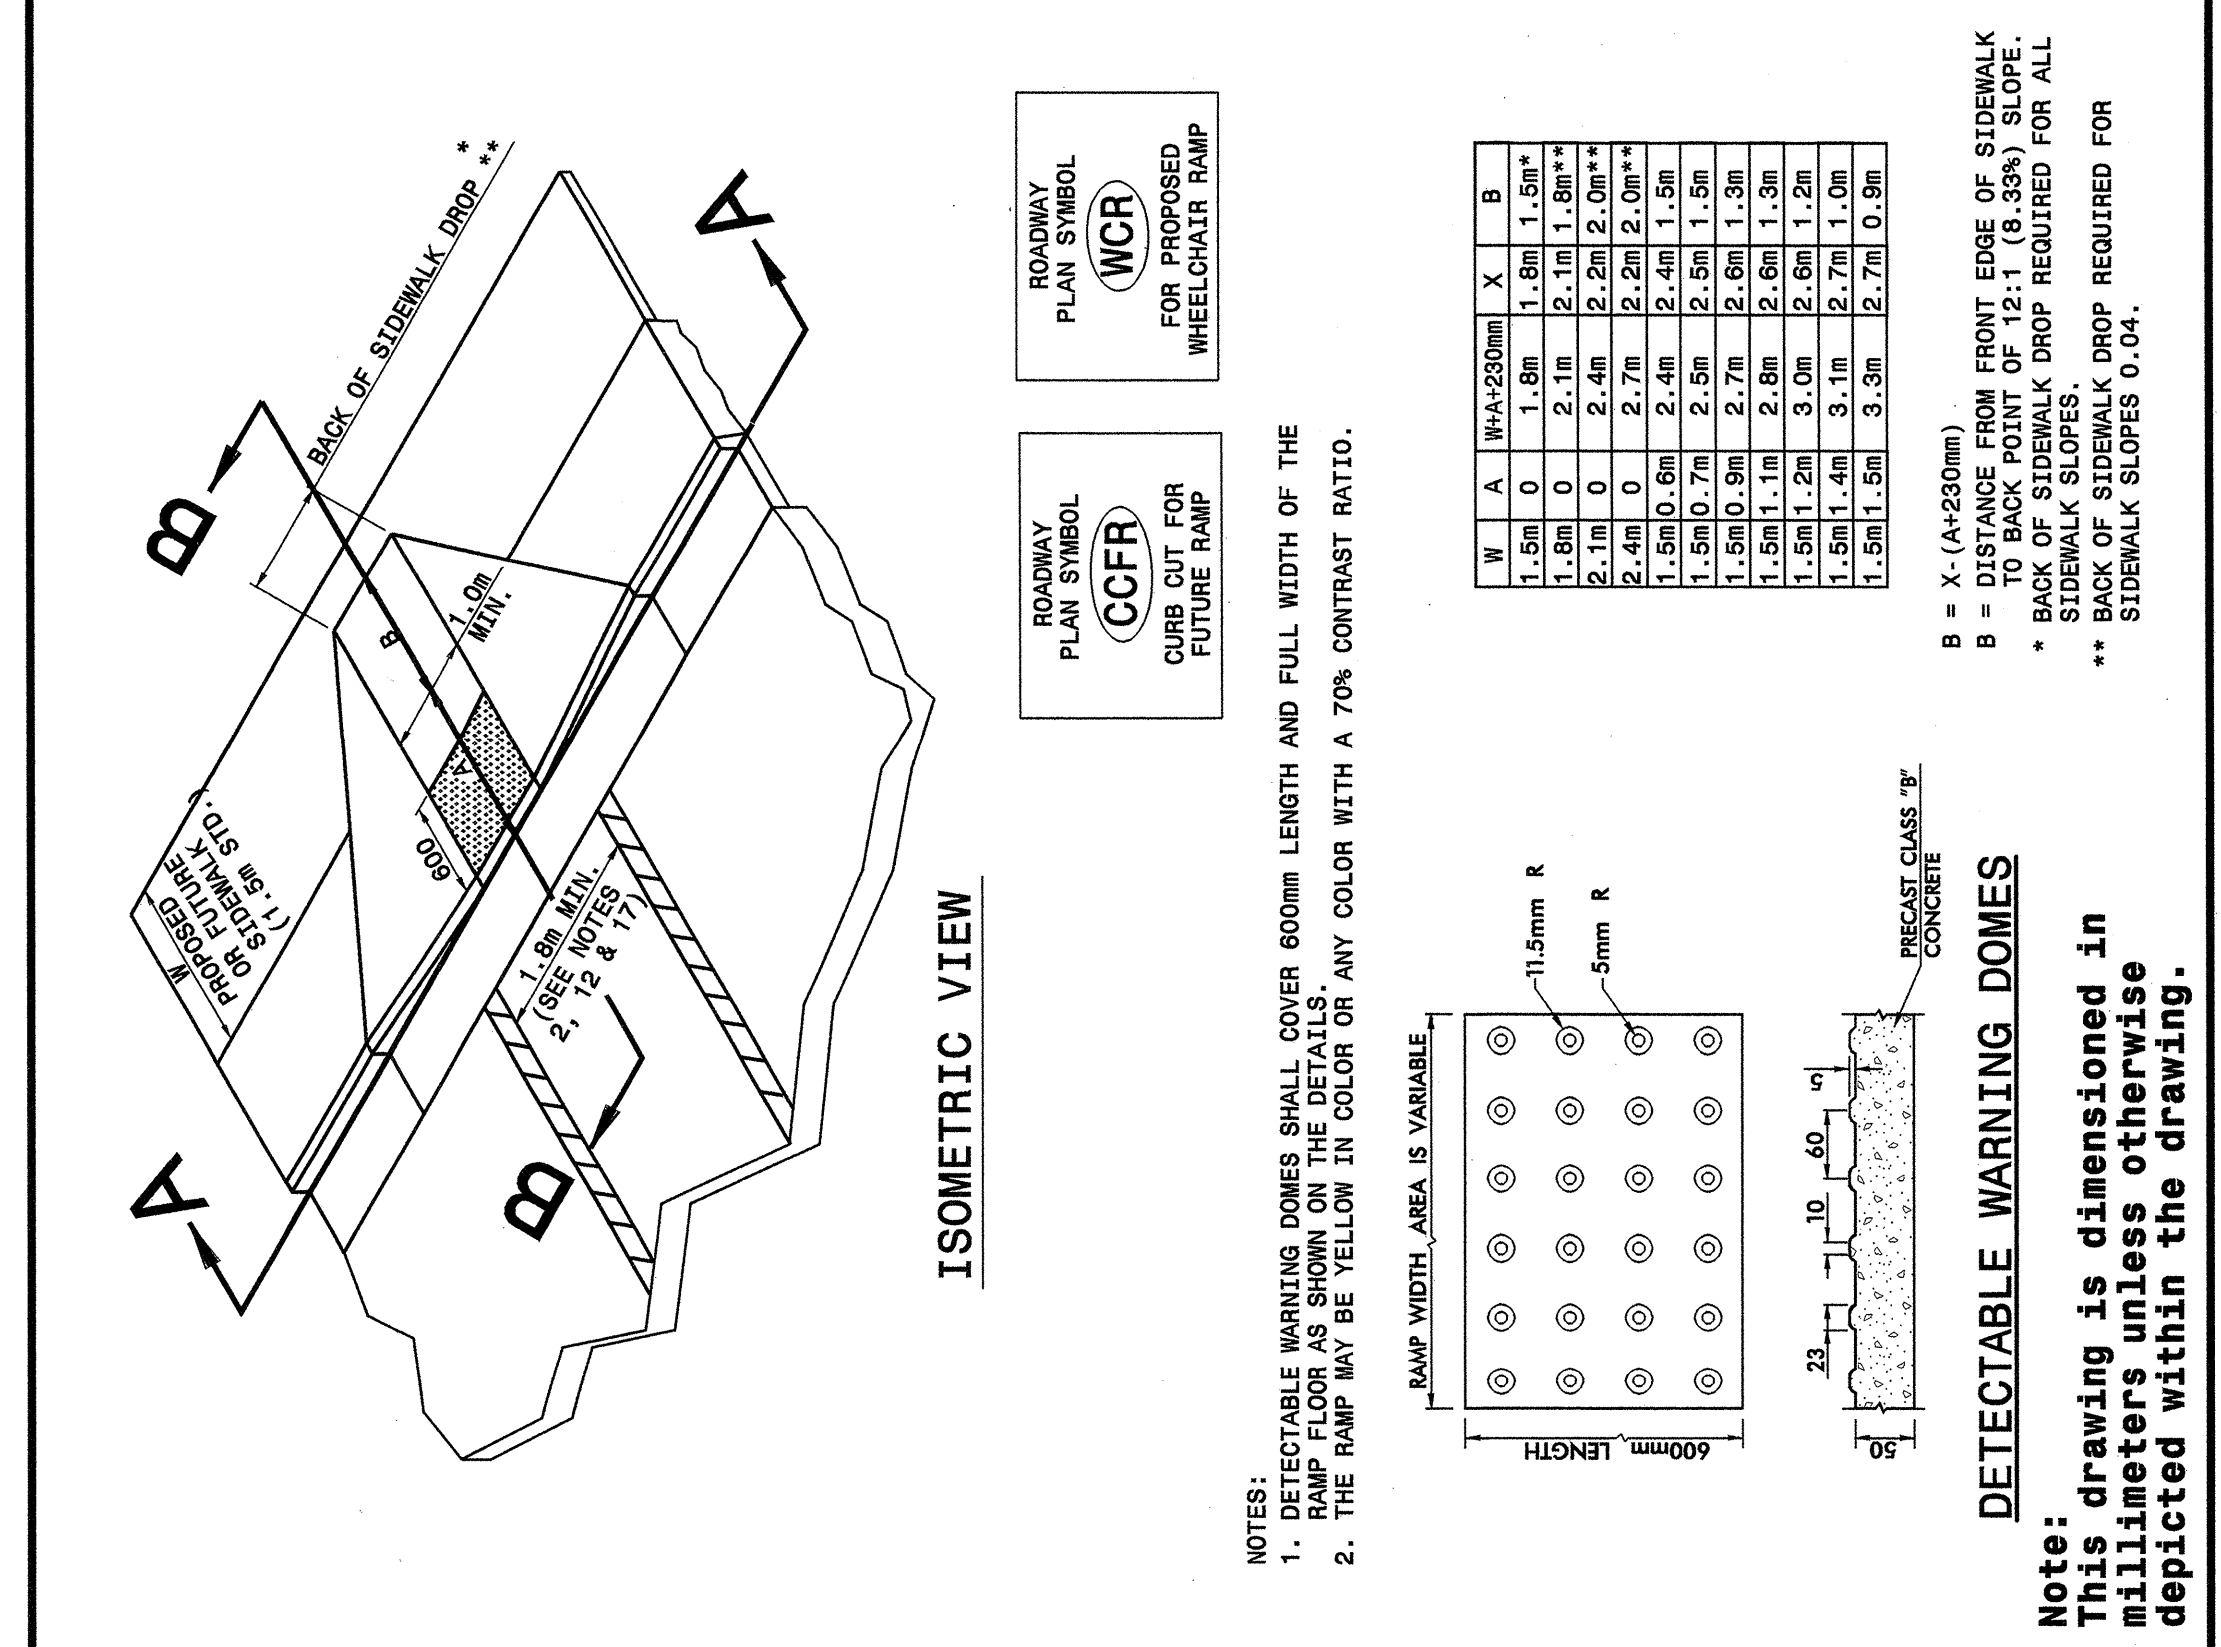

STATE OF NORTH CAROLINA
DEPT. OF TRANSPORTATION
DIVISION OF HIGHWAYS
RALEIGH, N.C.

METRIC DETAIL DRAWING FOR
WHEELCHAIR RAMP
CURB CUT

SHEET 1 OF 4
848D05

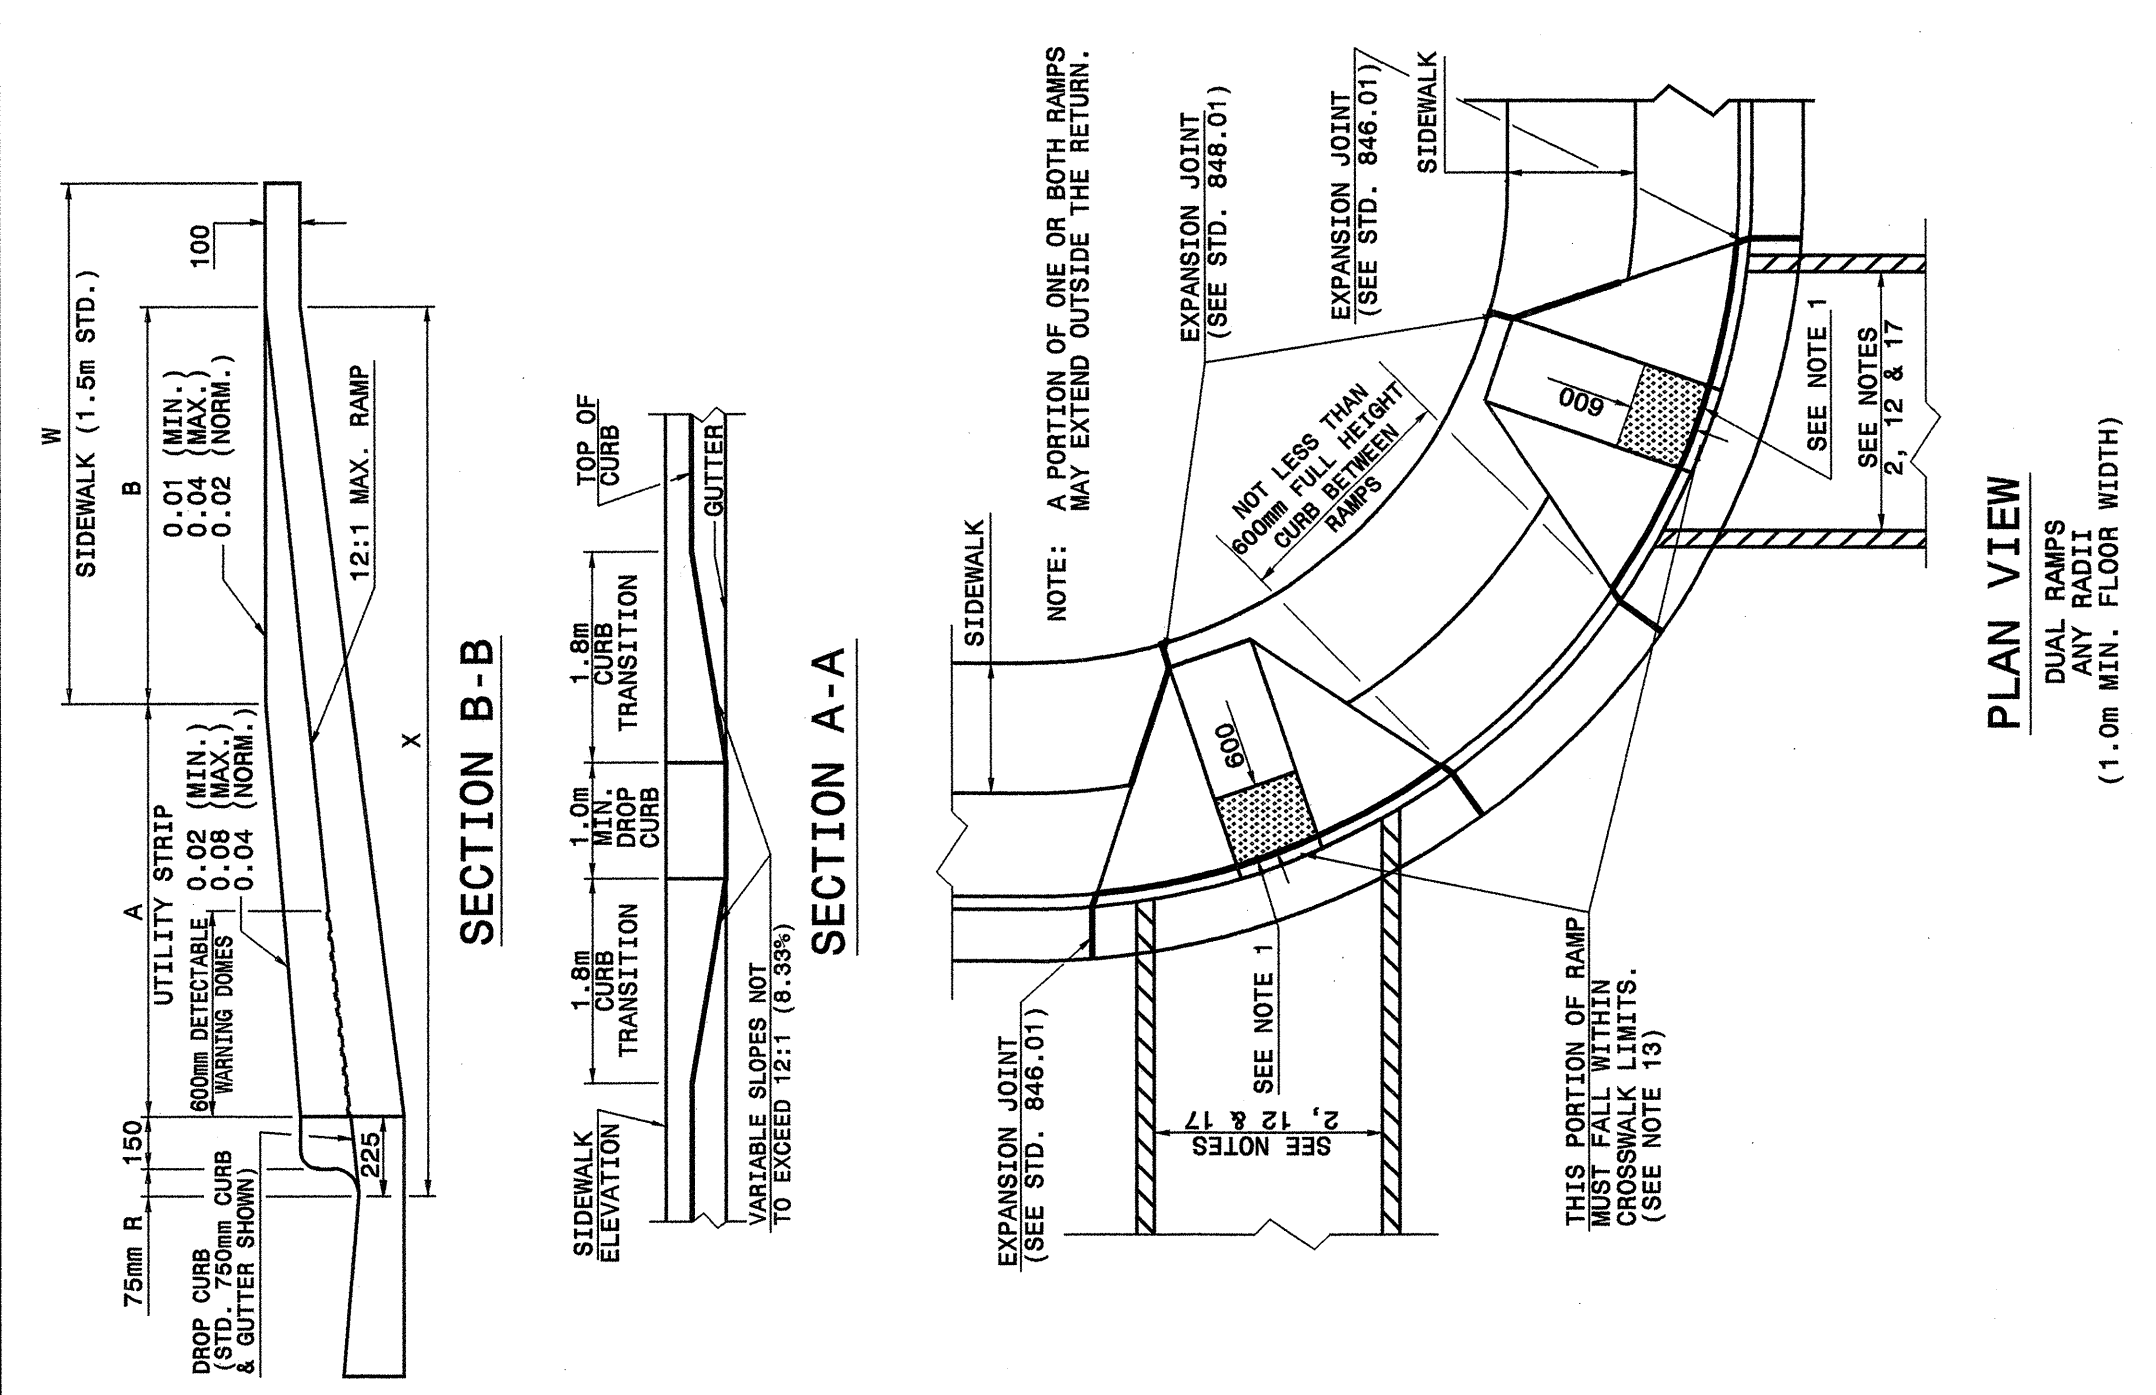

STATE OF NORTH CAROLINA
DEPT. OF TRANSPORTATION
DIVISION OF HIGHWAYS
RALEIGH, N.C.



METRIC DETAIL DRAWING FOR
WHEELCHAIR RAMP
CURB CUT

SHEET 1 OF 4
848D05

STATE OF NORTH CAROLINA
DEPT. OF TRANSPORTATION
DIVISION OF HIGHWAYS
RALEIGH, N.C.

METRIC DETAIL DRAWING FOR
RETROFITTING DETECTABLE WARNING DOMES
ONTO EXISTING WHEELCHAIR RAMP
CURB CUT

SHEET 2 OF 4
848D05

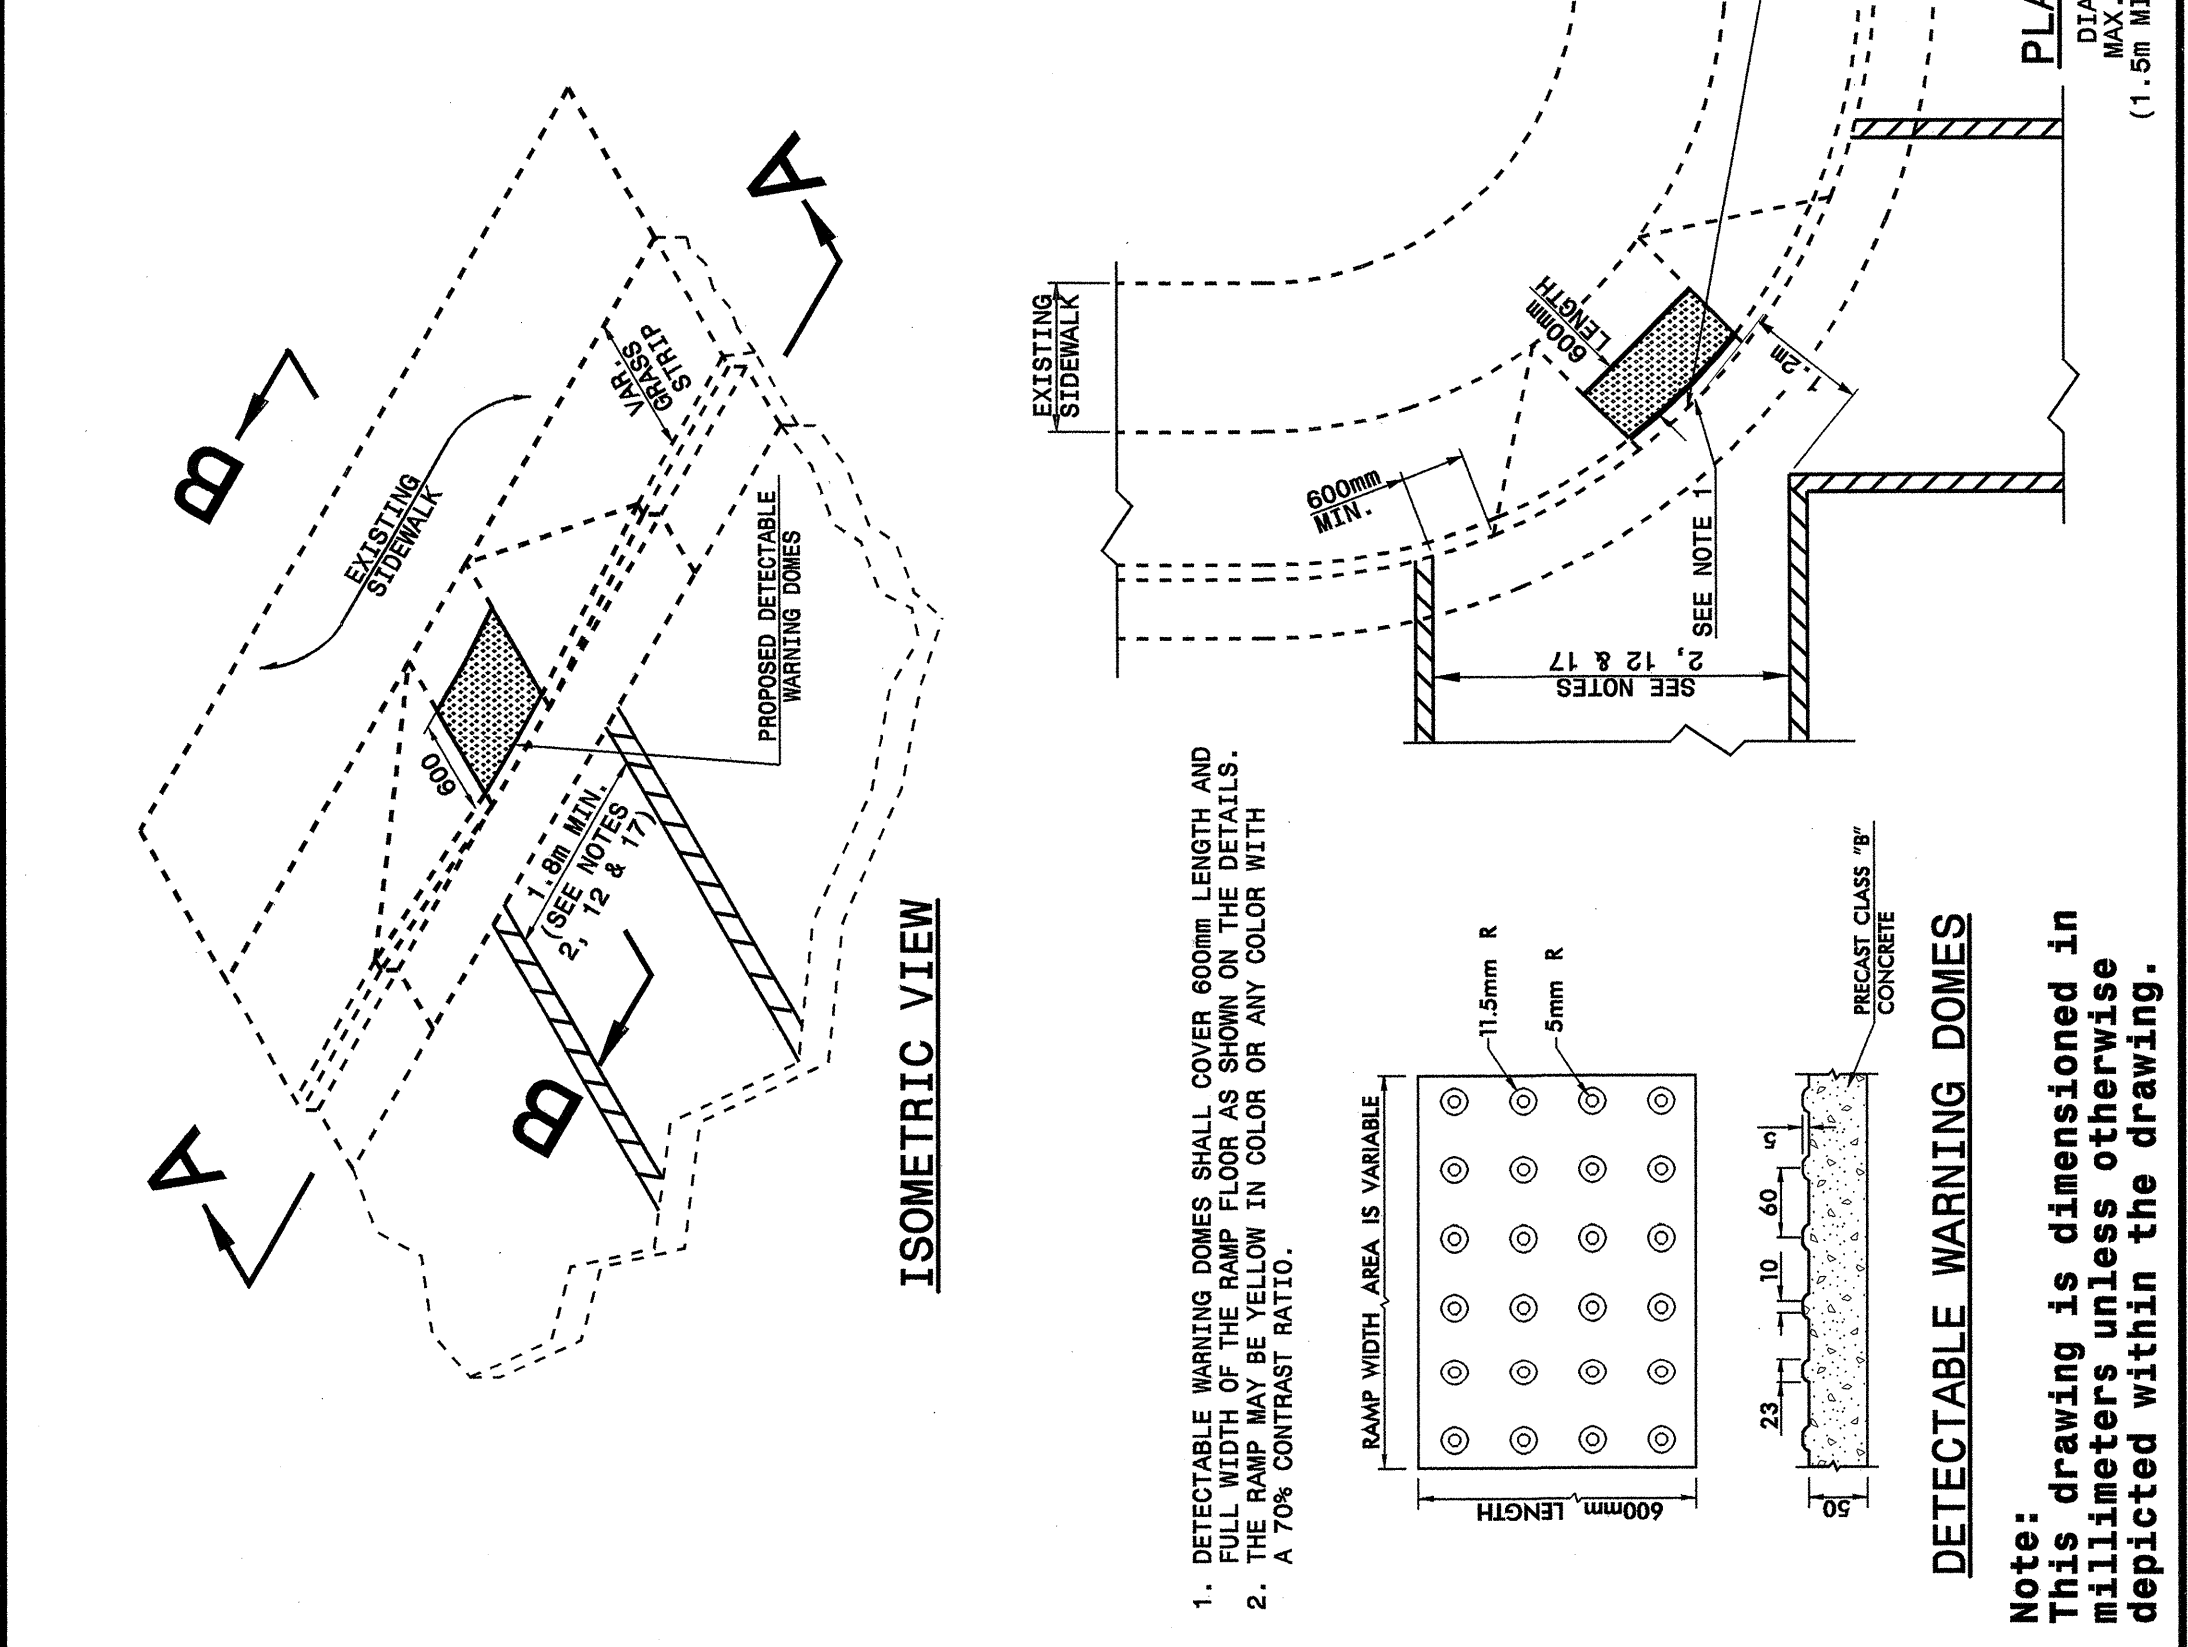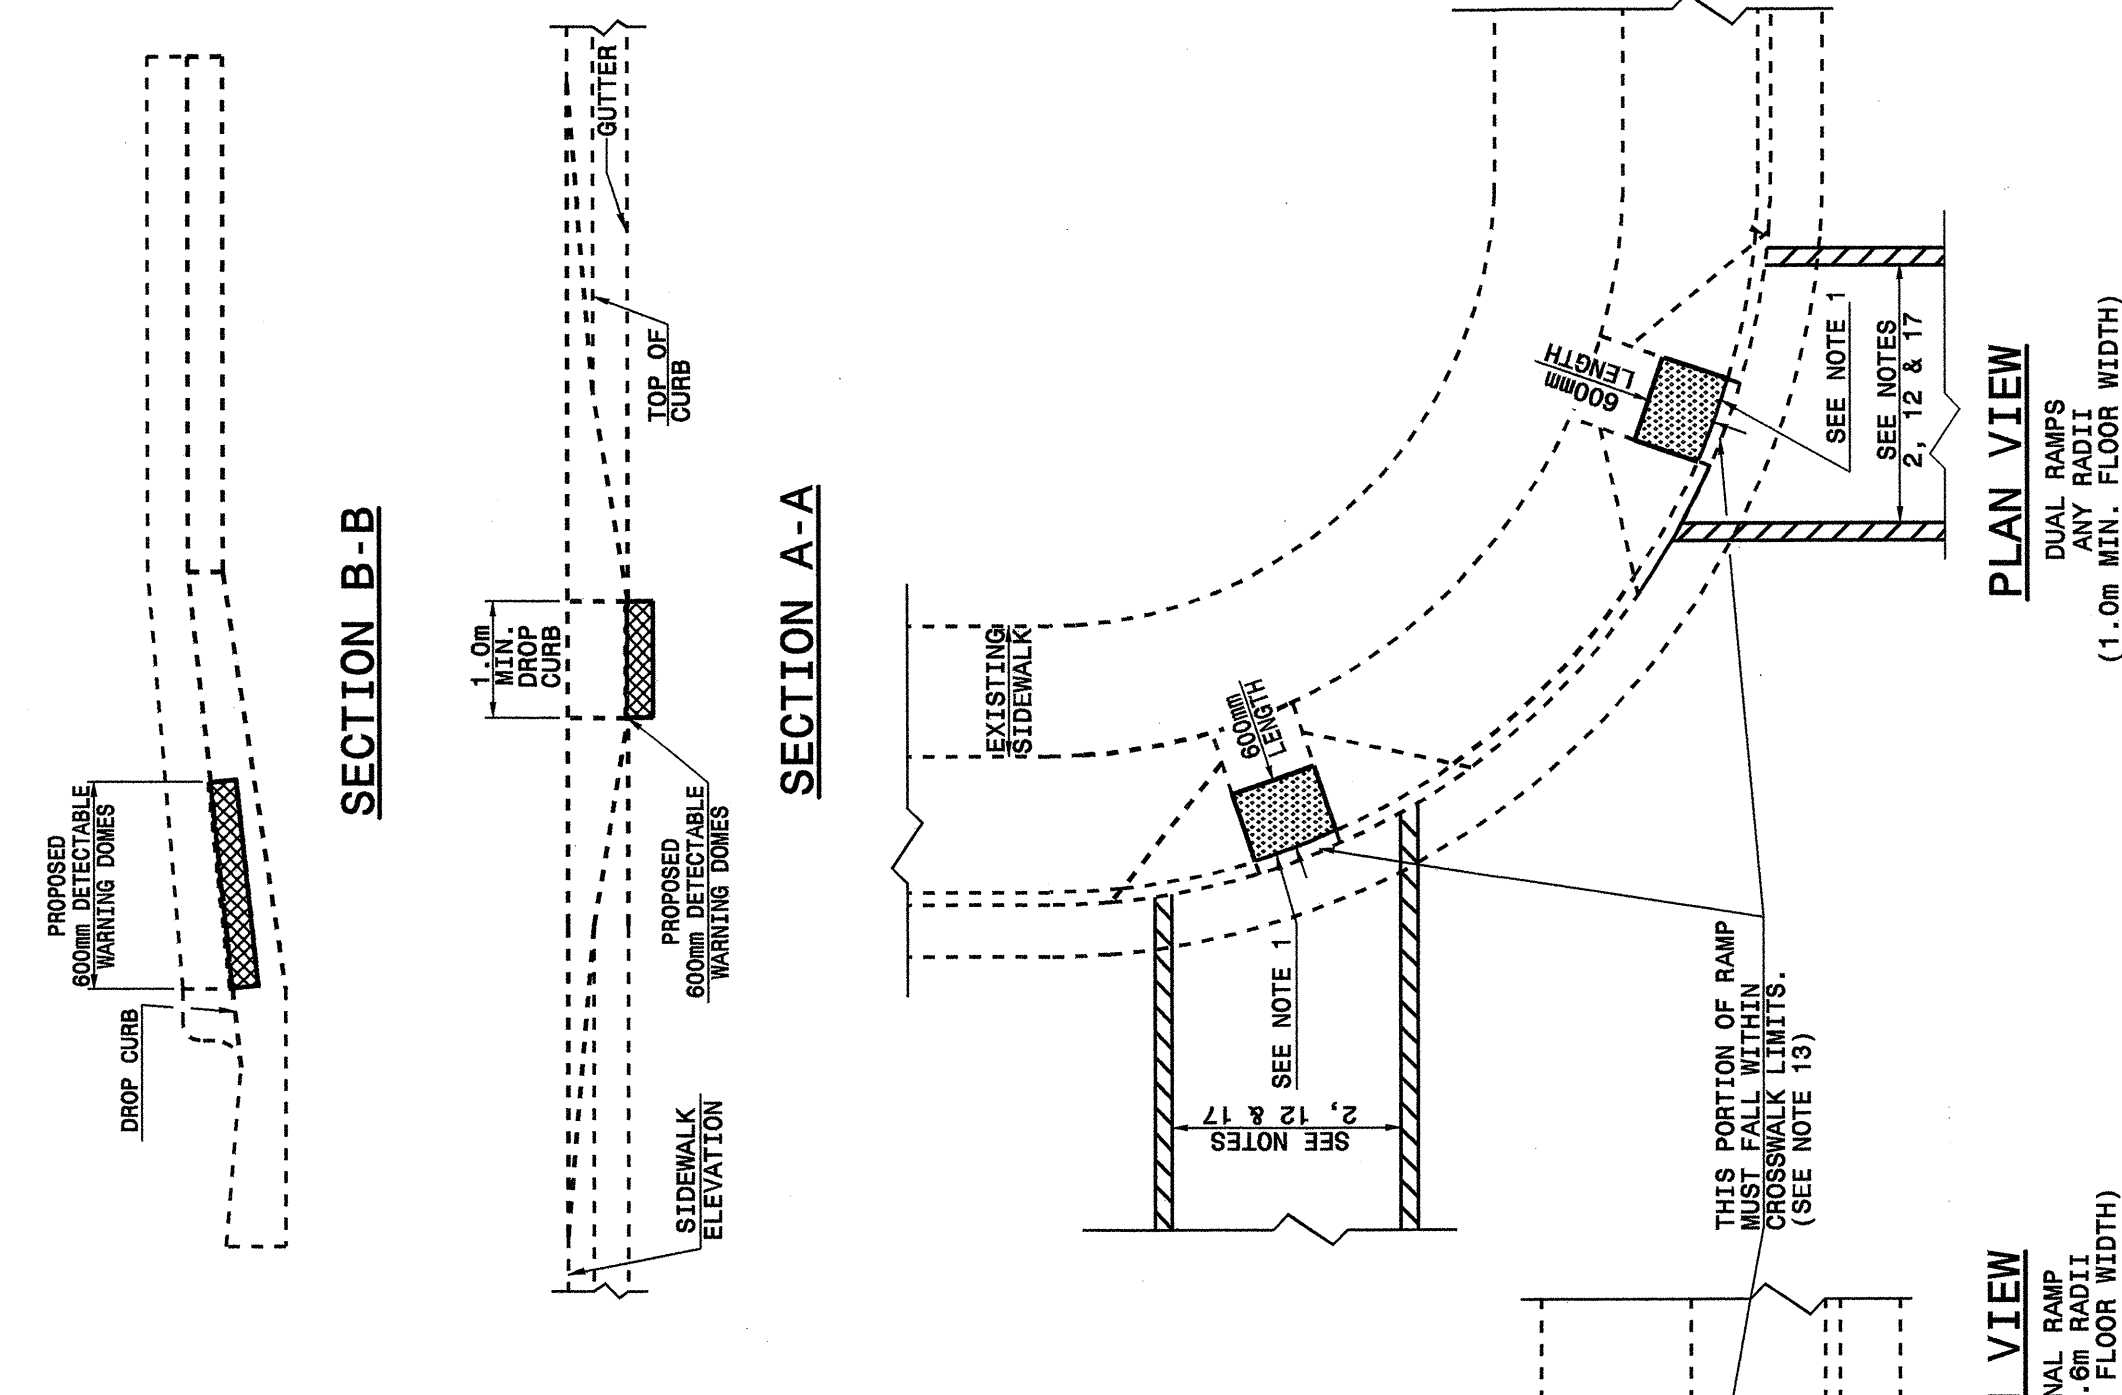

STATE OF NORTH CAROLINA
DEPT. OF TRANSPORTATION
DIVISION OF HIGHWAYS
RALEIGH, N.C.

METRIC DETAIL DRAWING FOR
RETROFITTING DETECTABLE WARNING DOMES
ONTO EXISTING WHEELCHAIR RAMP
CURB CUT

SHEET 2 OF 4
848D05

26-JUN-2005 09:18
C:\Special Details\er\er\dstds\02\Std to Special Details\metric\84805\084805.mxd
Richard
11/05/2006

DESIGN SERVICES UNIT
STANDARDS AND SPECIAL DESIGN
Office 919-250-4128 FAX 919-250-4119

SEE PLATE FOR TITLE

ORIGINAL BY: 2002 STD.848.05DATE:
MODIFIED BY: E.E. WARD DATE: 06-26-03
CHECKED BY: *[Signature]* DATE: *[Signature]*
FILE SPEC.: /us/Std/02tod/011/metric/84805/84805.dgn

