

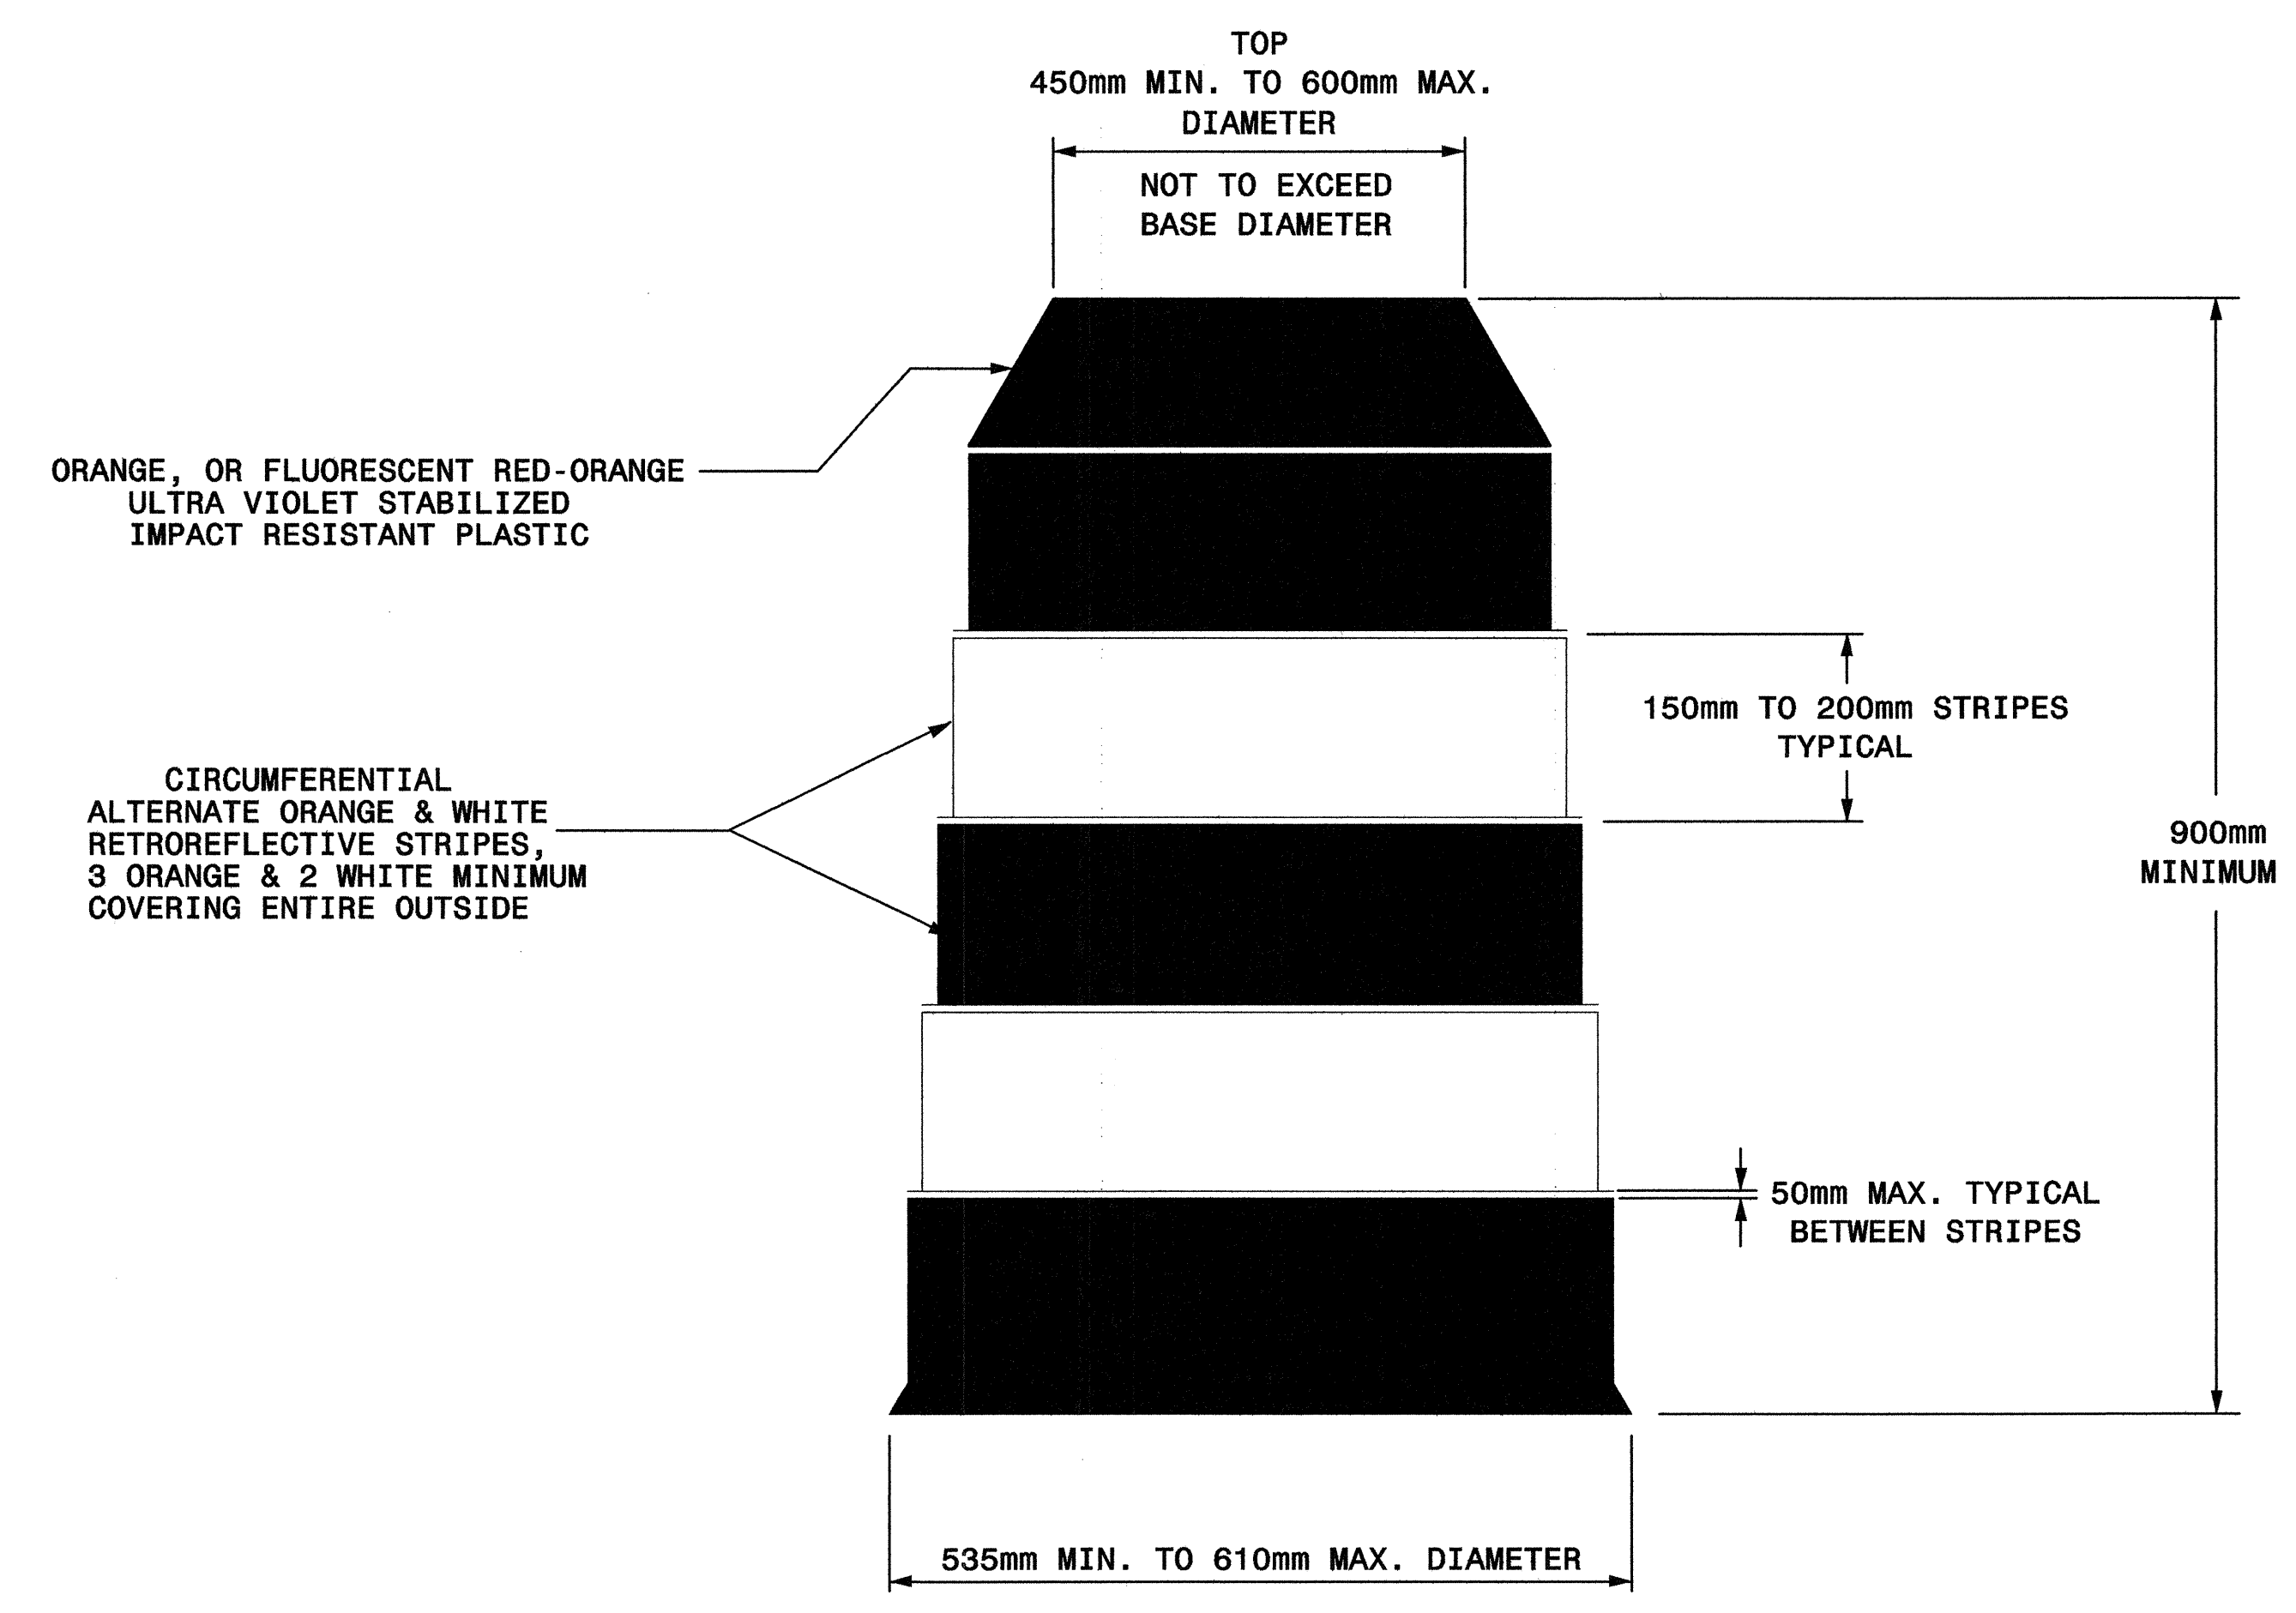


STATE OF
NORTH CAROLINA
DEPT. OF TRANSPORTATION
DIVISION OF HIGHWAYS
RALEIGH, N.C.

1-02

METRIC STANDARD DRAWING FOR
DRUMS

SHEET 1 OF 1
1130D01



GENERAL NOTES

- BALLASTING SHALL BE ACHIEVED BY THE SAND BAG, TIRE-SIDEWALL BALLAST, OR PREFORMED WEIGHTED BASE BALLASTING METHODS. DO NOT PLACE BALLAST ON TOP OF THE DRUM, NOR AS TO PRESENT A HAZARD WHEN STRUCK.
- IF NECESSARY PLACE THE NAME OF THE AGENCY, CONTRACTOR, OR SUPPLIER ON NON-RETROREFLECTIVE DRUM SURFACES. SHOW THE LETTERS AND NUMBERS USING A NON-RETROREFLECTIVE COLOR AND NOT OVER 50mm IN HEIGHT.

Note:
This drawing is dimensioned in
millimeters unless otherwise
depicted within the drawing.

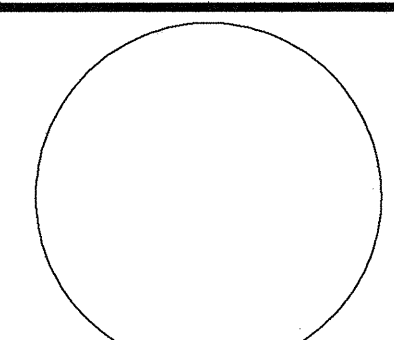
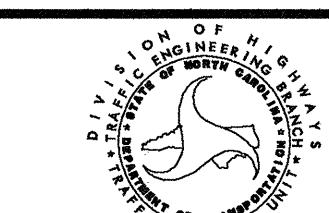
STATE OF
NORTH CAROLINA
DEPT. OF TRANSPORTATION
DIVISION OF HIGHWAYS
RALEIGH, N.C.

1-02

METRIC STANDARD DRAWING FOR
DRUMS

SHEET 1 OF 1
1130D01

\$\$\$\$\$SYTIME\$\$\$\$\$
\$\$\$\$\$DCN\$\$\$\$\$
\$\$\$\$\$SERNAME\$\$\$\$\$

| | | | | | | | | | | | | | | |
|--|---|--|--|--|-------------|-----------|------------|--|--------------|--|----------------|--|------------------|--|
| APPROVED: _____ DATE: _____ | REPLACEMENT DETAIL FOR RSD 1130.01 | | <table border="1"> <tr> <td>SCALE: NONE</td> <td>REVISIONS</td> </tr> <tr> <td>DATE: 8/02</td> <td></td> </tr> <tr> <td>DWG. BY: MMM</td> <td></td> </tr> <tr> <td>DESIGN BY: MMM</td> <td></td> </tr> <tr> <td>REVIEWED BY: MMM</td> <td></td> </tr> </table> | | SCALE: NONE | REVISIONS | DATE: 8/02 | | DWG. BY: MMM | | DESIGN BY: MMM | | REVIEWED BY: MMM | |
| SCALE: NONE | | | | | REVISIONS | | | | | | | | | |
| DATE: 8/02 | | | | | | | | | | | | | | |
| DWG. BY: MMM | | | | | | | | | | | | | | |
| DESIGN BY: MMM | | | | | | | | | | | | | | |
| REVIEWED BY: MMM | | | | | | | | | | | | | | |
| SEAL  |  | | <small>CADD FILE</small> DRUMS METRIC.DGN | | | | | | | | | | | |