




PROJ. REFERENCE NO.	SHEET NO.
U-2913B	TCP-24A

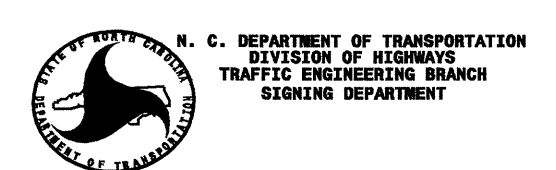

N. C. DEPARTMENT OF TRANSPORTATION  
DIVISION OF HIGHWAYS  
TRAFFIC ENGINEERING BRANCH  
SIGNING DEPARTMENT


SIGN NUMBER: SP 04466  
TYPE: D  
QUANTITY: 1  
SIGN WIDTH: 1200mm  
HEIGHT: 300mm  
TOTAL AREA: 0.4 Sq.m  
BORDER TYPE: RECESSED  
RECESS: 11mm  
WIDTH: 15mm  
RADII: 35mm  
NO. Z BARS:  
LENGTH:

BACKG COLOR: Orange  
COPY COLOR: Black

SYMBOL	X	Y	WID	HT

MAT'L: 0.080" (2.0 mm) ALUMINUM

DESIGN BY: J. MARTINEZ  
PROJECT ID: ID  
CHECKED BY: CHECKED  
DIV: DIV  
STD #:   
DATE: Sep 13,2004

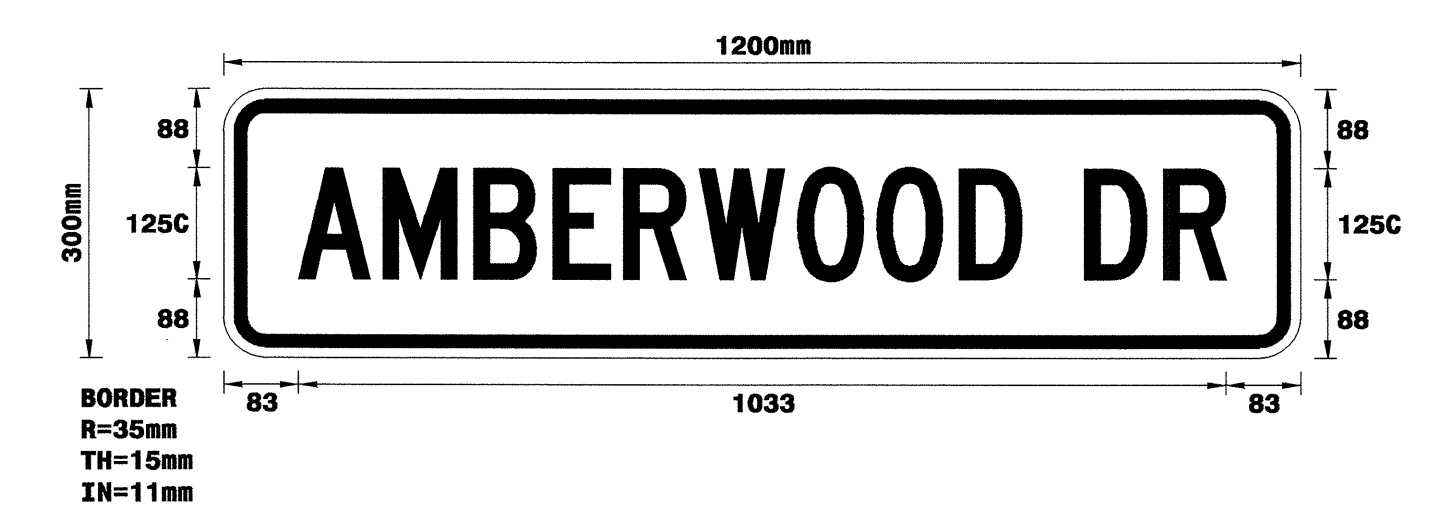

Spacing Factor is 0.7

- USE NOTES: 2,5
1. Legend and border shall be direct applied Type III reflective sheeting.
  2. Legend and border shall be direct applied non-reflective sheeting.
  3. Shields shall be Type III reflective sheeting on 0.032" (0.8mm) aluminum and demountable.
  4. Background shall be Type VII reflective sheeting.
  5. Background shall be Type I reflective sheeting.
  6. Center arrow(s) vertically on sign.
  7. Bottom panel shall be yellow Type III sheeting. Legend shall be direct applied black non-reflective sheeting. Yellow panel is:

LETTER POSITIONS

Letter spacings are to start of next letter

	A	M	B	E	R	W	O	O	D	D	R							Series/Size Text Length
	83	94	101	88	79	84	110	88	92	70	70	88	69	83				C125 1033

FILENAME: U2913B NORTH CAROLINA D.O.T. SIGN DETAIL

21-OCT-2004 15:40  
 \\ets-cafs01\j2913B\TCP\FinalPlans and Docs PEF\top\U2913B-sign\_designs.dgn  
 AT TETC206372  
 rmgarrett

APPROVED: *Jessica D. Kuss* DATE: 9/14/04

**SIGN DESIGN**  
**-Y13- (AMBERWOOD DR)**

SCALE: NONE  
DATE: 9/14/04  
DWG. BY:  
DESIGN BY:  
REVIEWED BY:

SEAL  
NORTH CAROLINA PROFESSIONAL SEAL  
027811  
ENGINEER  
JESSICA D. KUSS

REVISIONS


CADD FILE SIGN DESIGNS.DGN