




PROJ. REFERENCE NO.	SHEET NO.
U-2913B	TCP-11

GREENHORNE & O'MARA, INC.
 5565 CENTERVIEW DRIVE, SUITE 107
 RALEIGH, NORTH CAROLINA 27606
 (919) 851-1919




NOTE: SEE GENERAL NOTE (Z) FOR SPACING OF CHANNELIZING DEVICES.

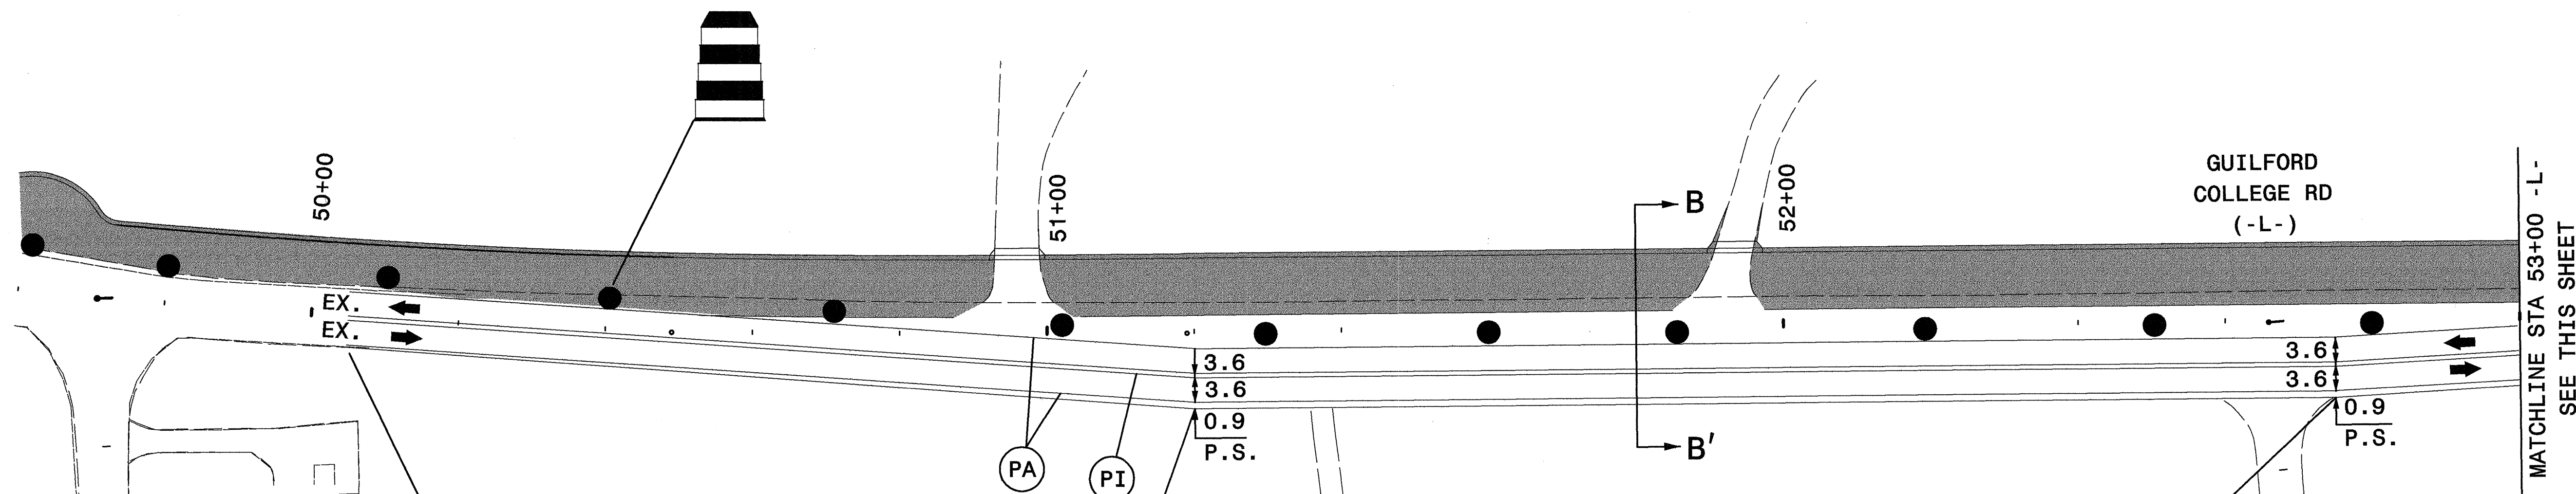


-Y4-
SR 4107
HICKORY HOLLOW RD

-Y5-
SR 4103
CHADWICK DR

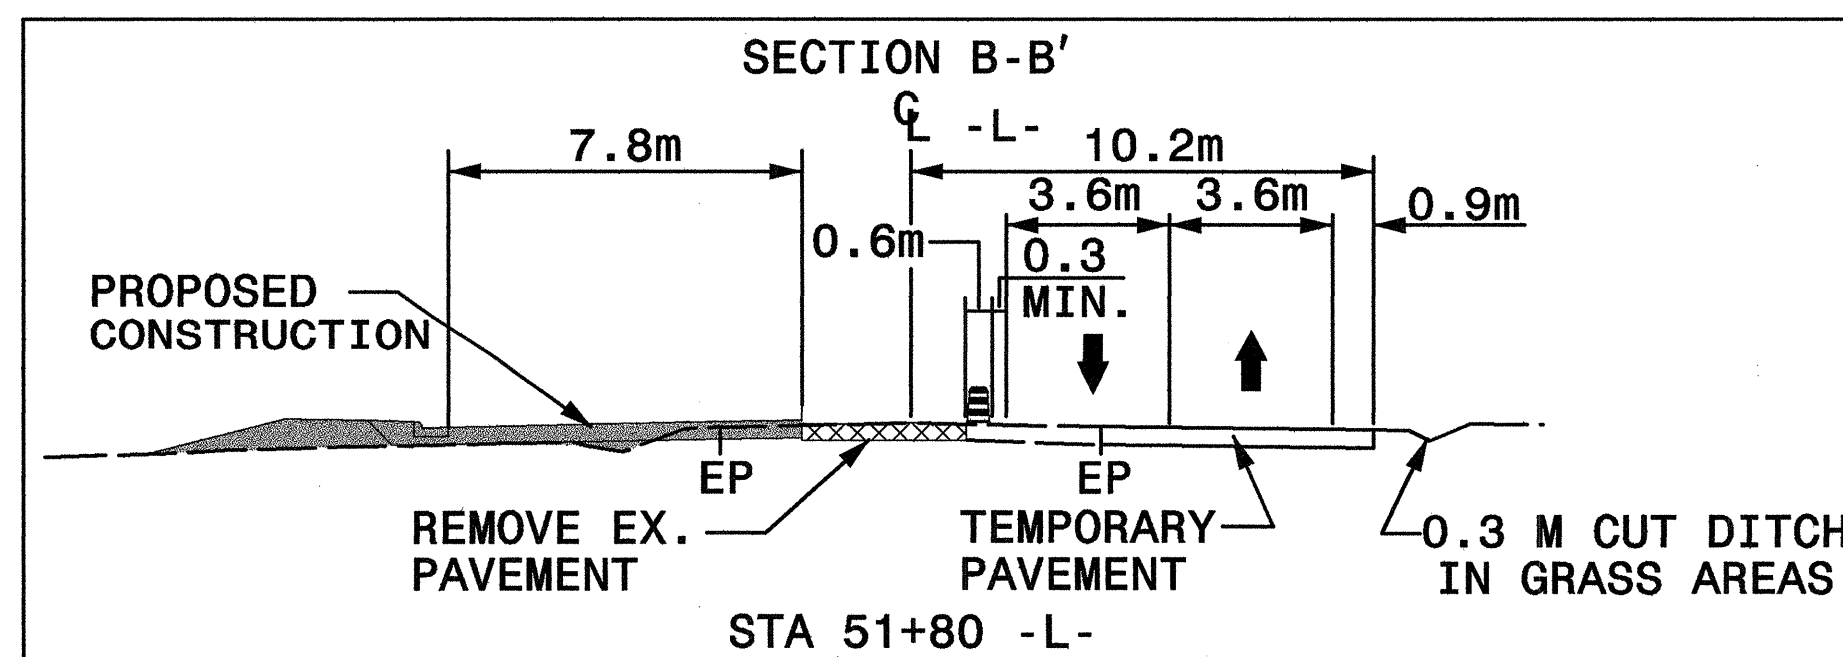

NOTE: THIS CUT SECTION IS TYPICAL FOR ALL TEMPORARY PAVEMENT LOCATIONS. (SEE DETAIL I-F, I-G, AND I-H)
 REMOVE AS MUCH EXISTING PAVEMENT AS POSSIBLE IN THE AREA OF THE GRASS MEDIANS SHOWN ON THE ROADWAY PLANS FOR MEDIAN CONSTRUCTION AT THE END OF PHASE II.

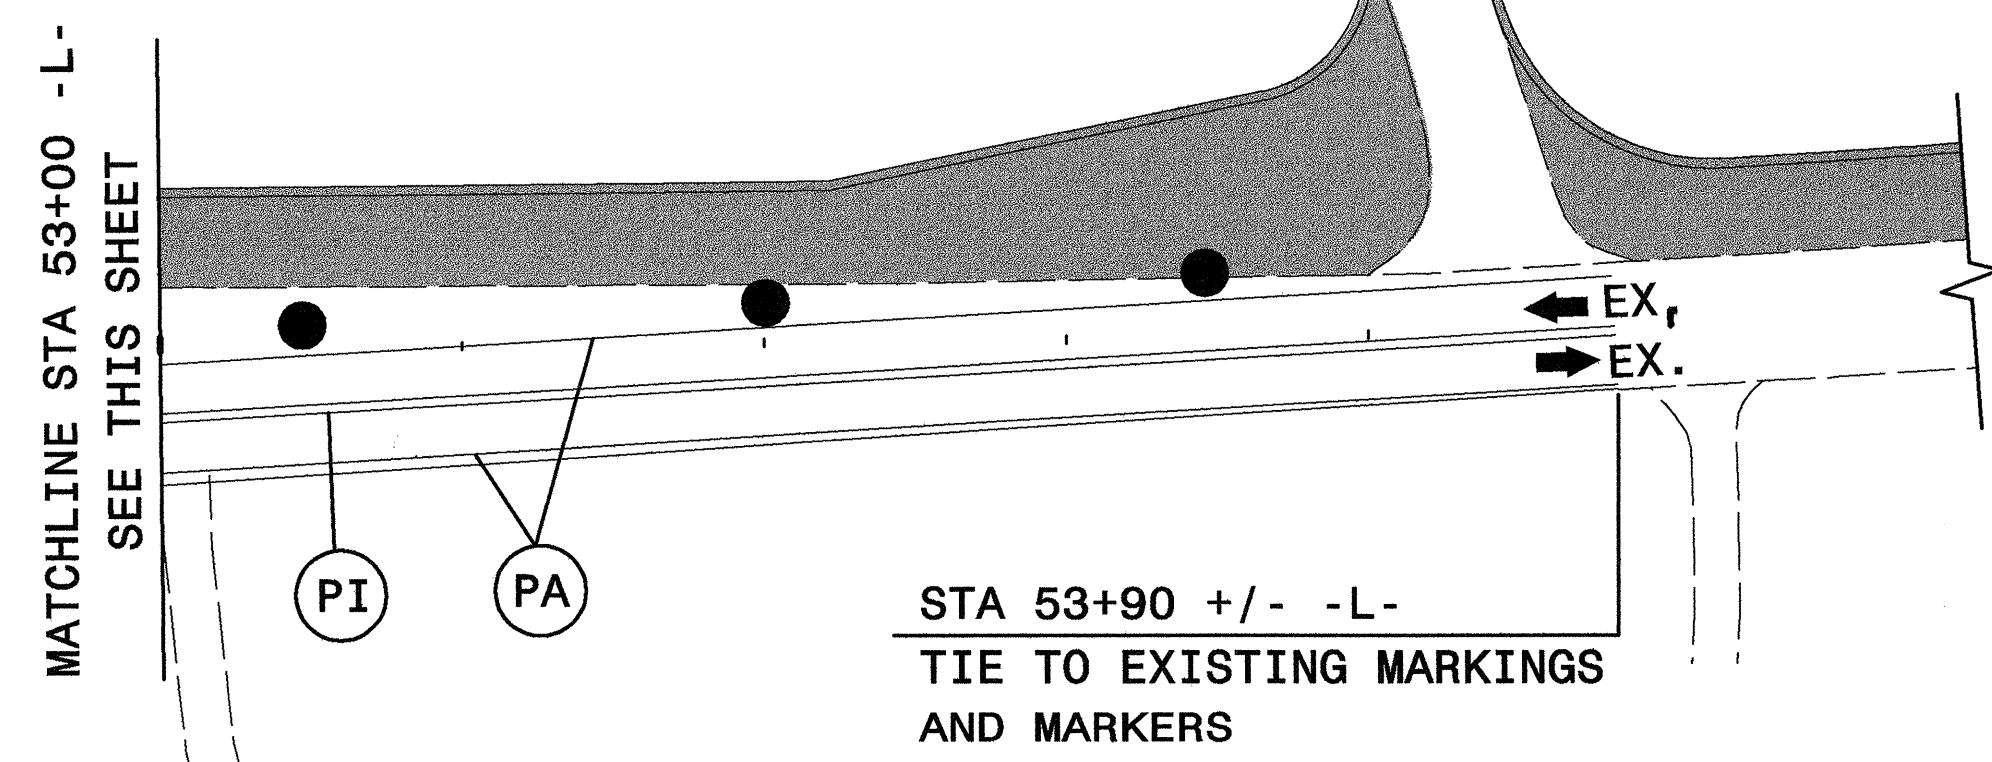

LEGEND
 = PROPOSED CONSTRUCTION

APPROVED: *Donna C. Keener* DATE: 9/14/04

DETAIL I-E		TEMPORARY PAVEMENT MARKING	
SCALE:	NONE	REVISIONS	
DATE:	9/14/04		
DWG. BY:	PMW		
DESIGN BY:	JAP/PMW		
REVIEWED BY:	DCK		
		CADD FILE	DETAIL1E.DGN

\$\$\$\$\$SYTIME\$\$\$\$\$
 \$\$\$SDGN\$\$\$\$\$
 \$\$\$USERNAME\$\$\$\$\$