



10/26/08

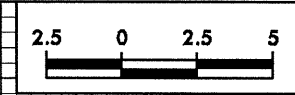


PROJECT REFERENCE NO.	SHEET NO.
U-2913B	X-35

50 40 30 20 10 0 10 20 30 40 50

270 270

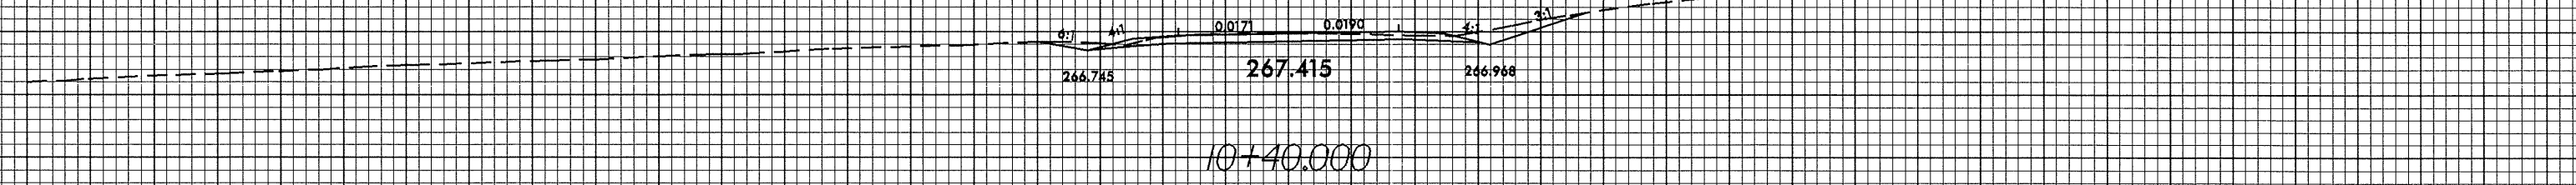

270 270

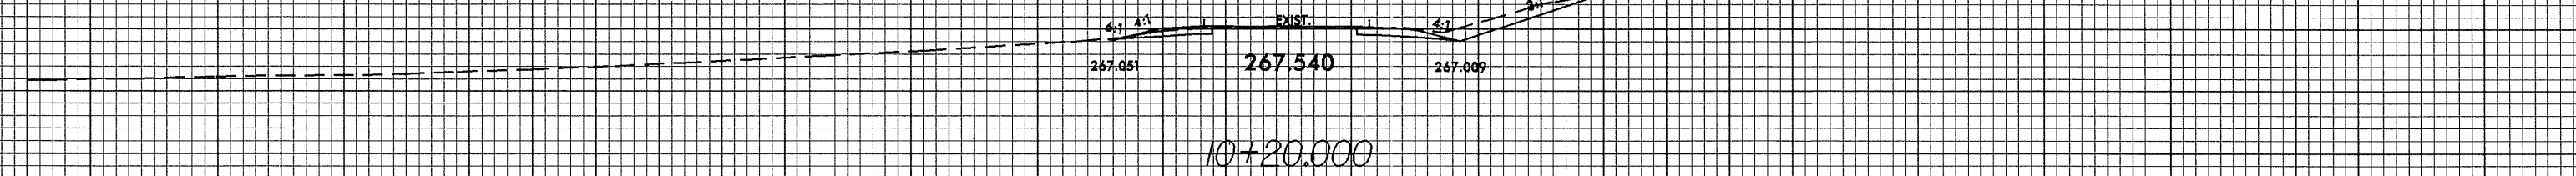

50 40 30 20 10 0 10 20 30 40 50

-Y114A-

02-AUG-2004 15:58
 D:\pwork\100293\14A.dwg