



0.26289

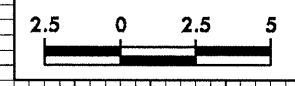

PROJECT REFERENCE NO.
U-2913B

SHEET NO.
X-34

50 40 30 20 10 0 10 20 30 40 50

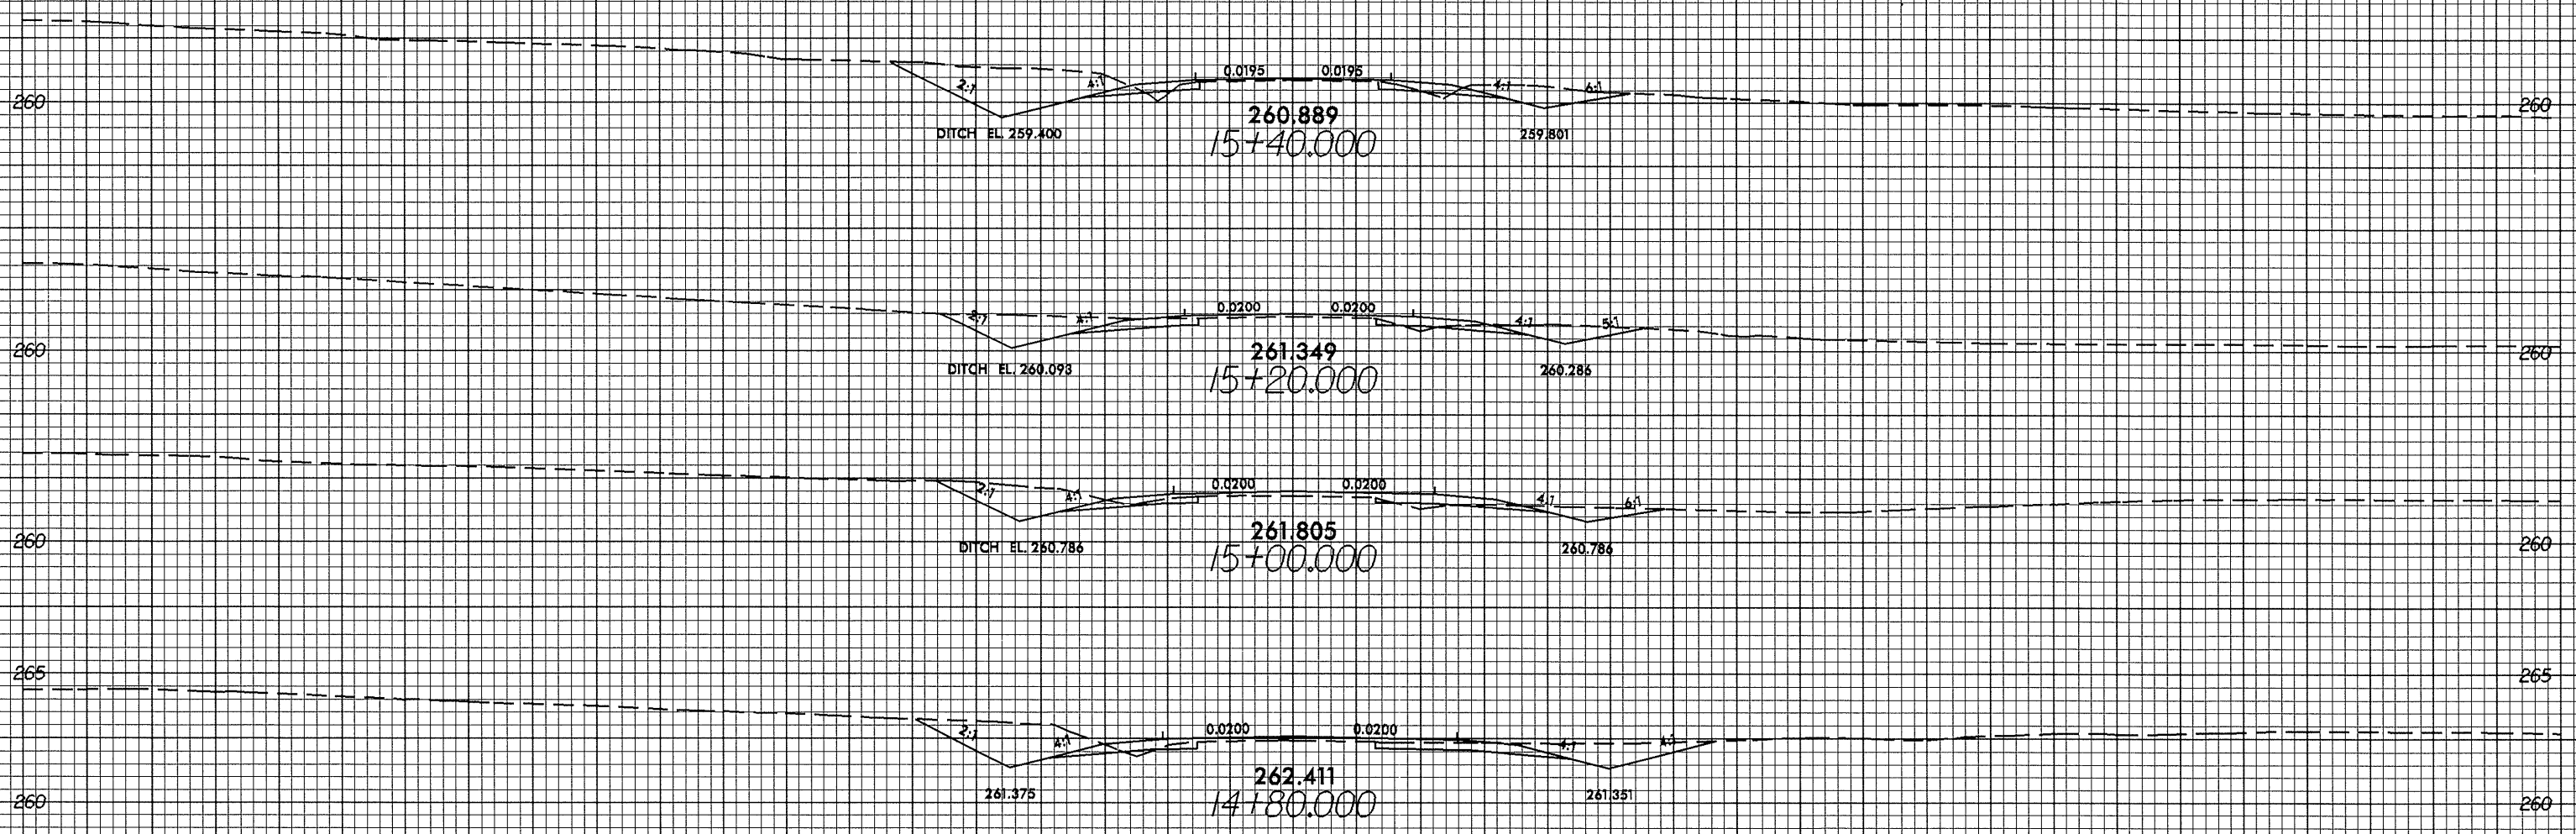

23-SEP-2004 08:31
 D:\Gordner AT 10/27/04\14.dwg

50 40 30 20 10 0 10 20 30 40 50