

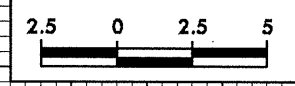


0.26/98

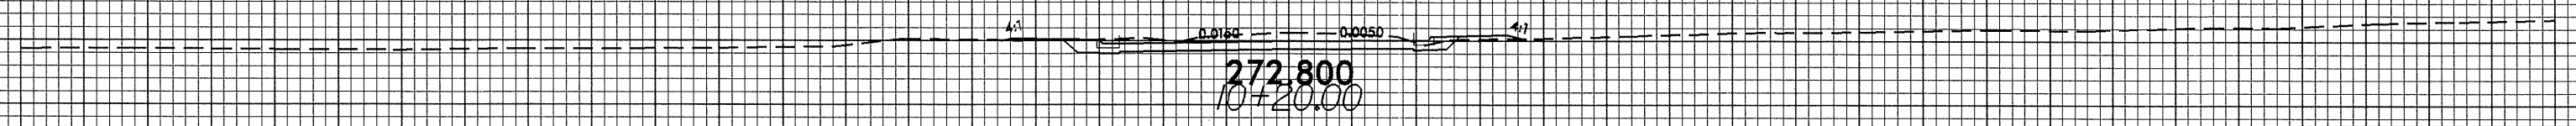

PROJECT REFERENCE NO.	SHEET NO.
U-29136	X-28

50 40 30 20 10 0 10 20 30 40 50

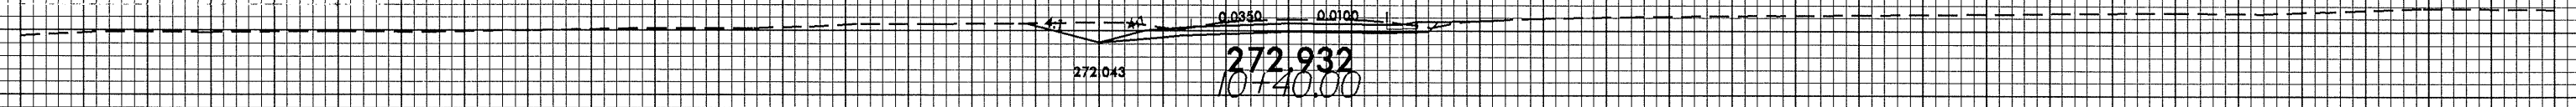

50 40 30 20 10 0 10 20 30 40 50

28-FEB-2003 15:05
K:\moore AT RD\29136\13.dwg

-Y 13-
0