



07/16/08  
86-JAN-2003 11:29  
A:\R007363\7.rpt

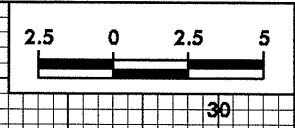


PROJECT REFERENCE NO.	SHEET NO.
U-2913B	X-22

50 40 30 20 10 0 10 20 30 40 50

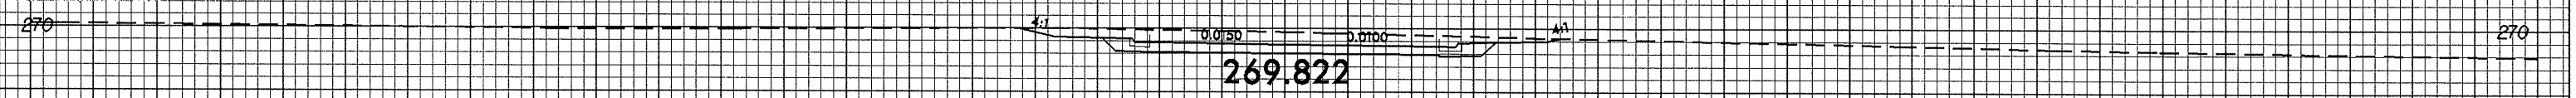

10+80.000

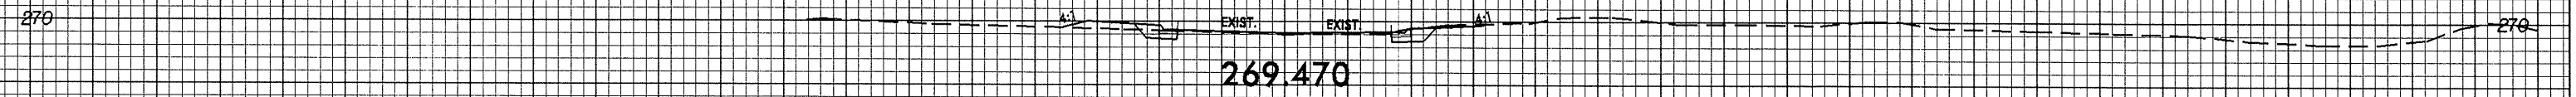

10+60.000

-Y7-

50 40 30 20 10 0 10 20 30 40 50