

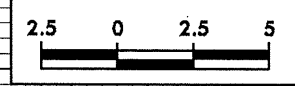
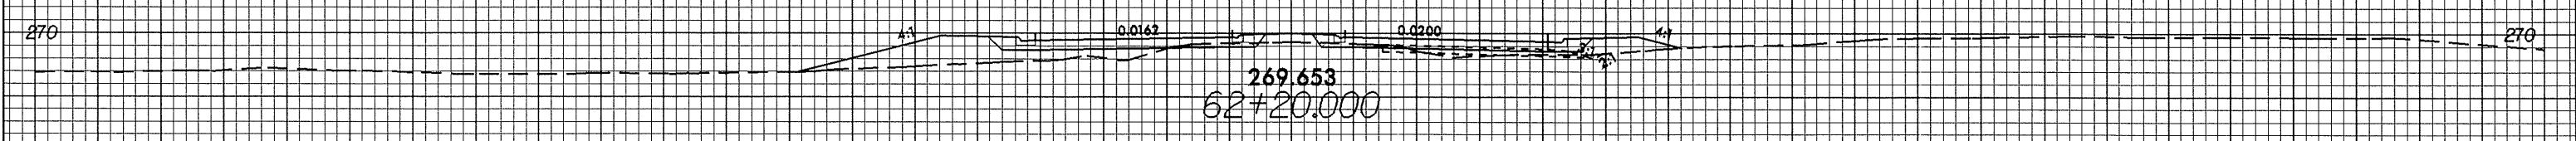
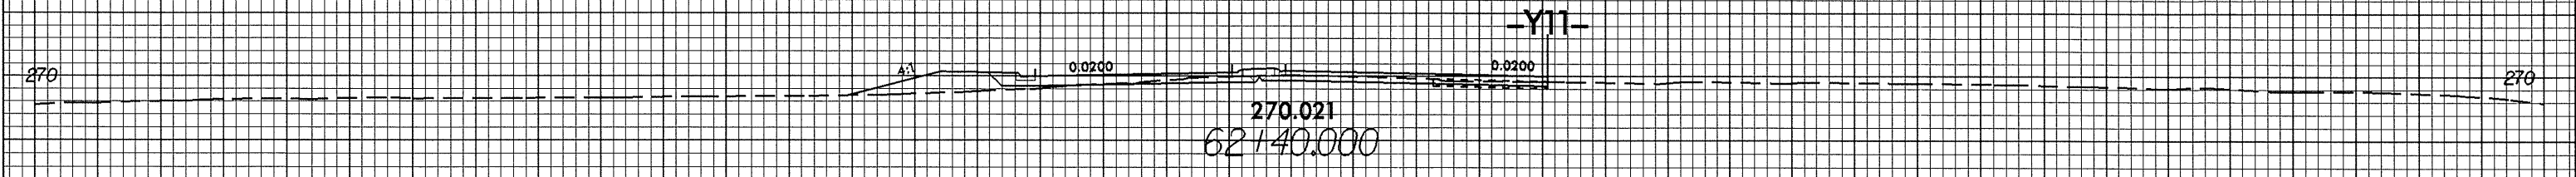
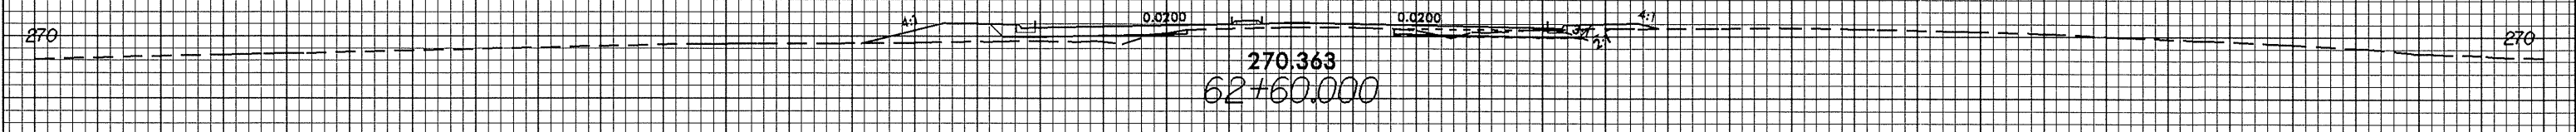
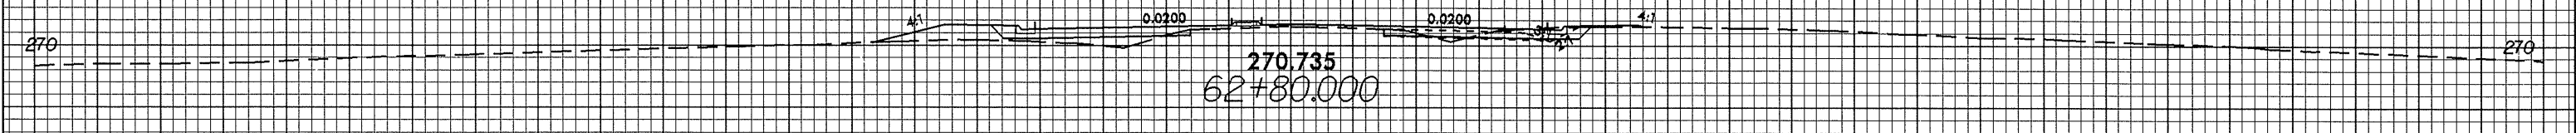
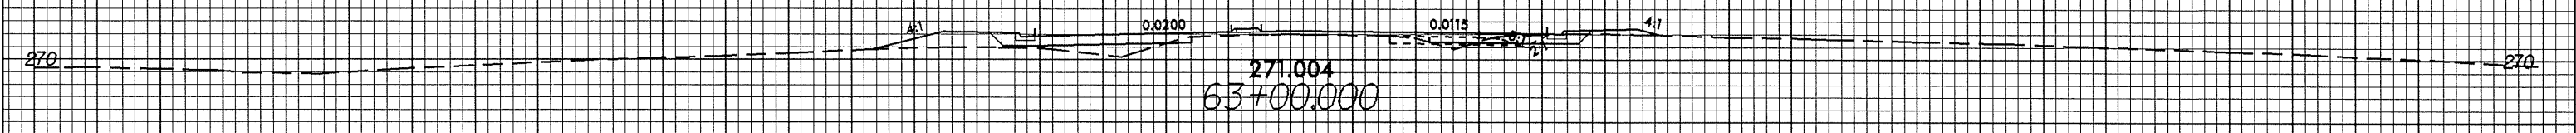


10/26/99

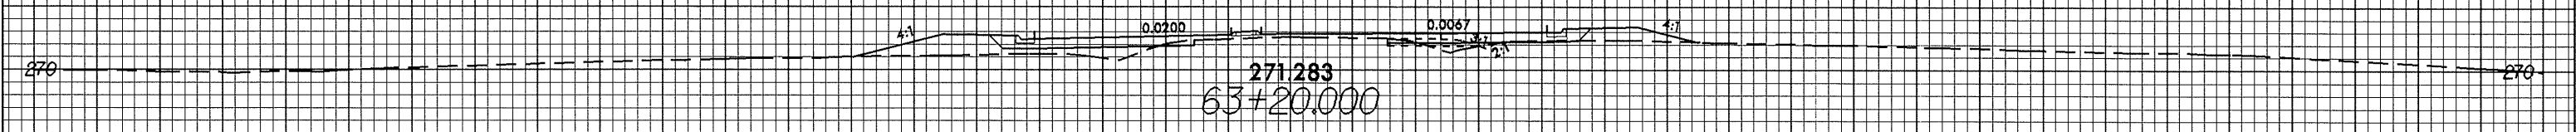

PROJECT REFERENCE NO.	SHEET NO.
U-2913B	X-12

50 40 30 20 10 0 10 20 30 40 50

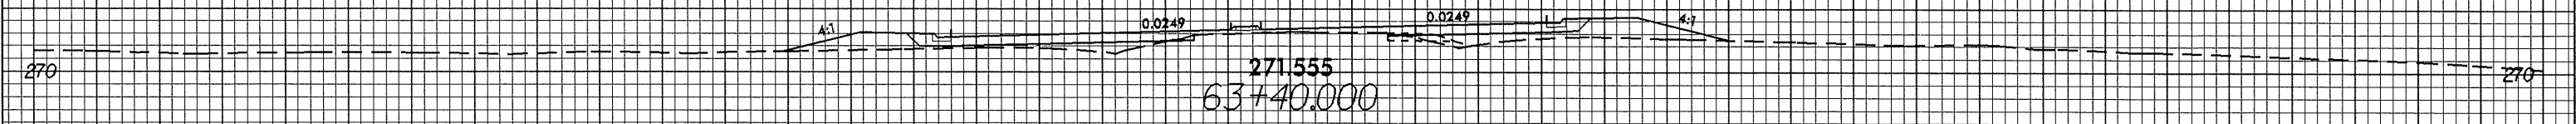

50 40 30 20 10 0 10 20 30 40 50

23-SEP-2004 10:09 AM
D:\Cadd\cadd\AT\2004\2913B\1.dwg