


**STATE OF NORTH CAROLINA
DEPARTMENT OF TRANSPORTATION**

**SIGNING PLANS
HAYWOOD COUNTY**

LOCATION: BRIDGE #112 OVER ALLENS CREEK ON SR 1147

T.I.P.: B-3659

CONTRACT: C200862

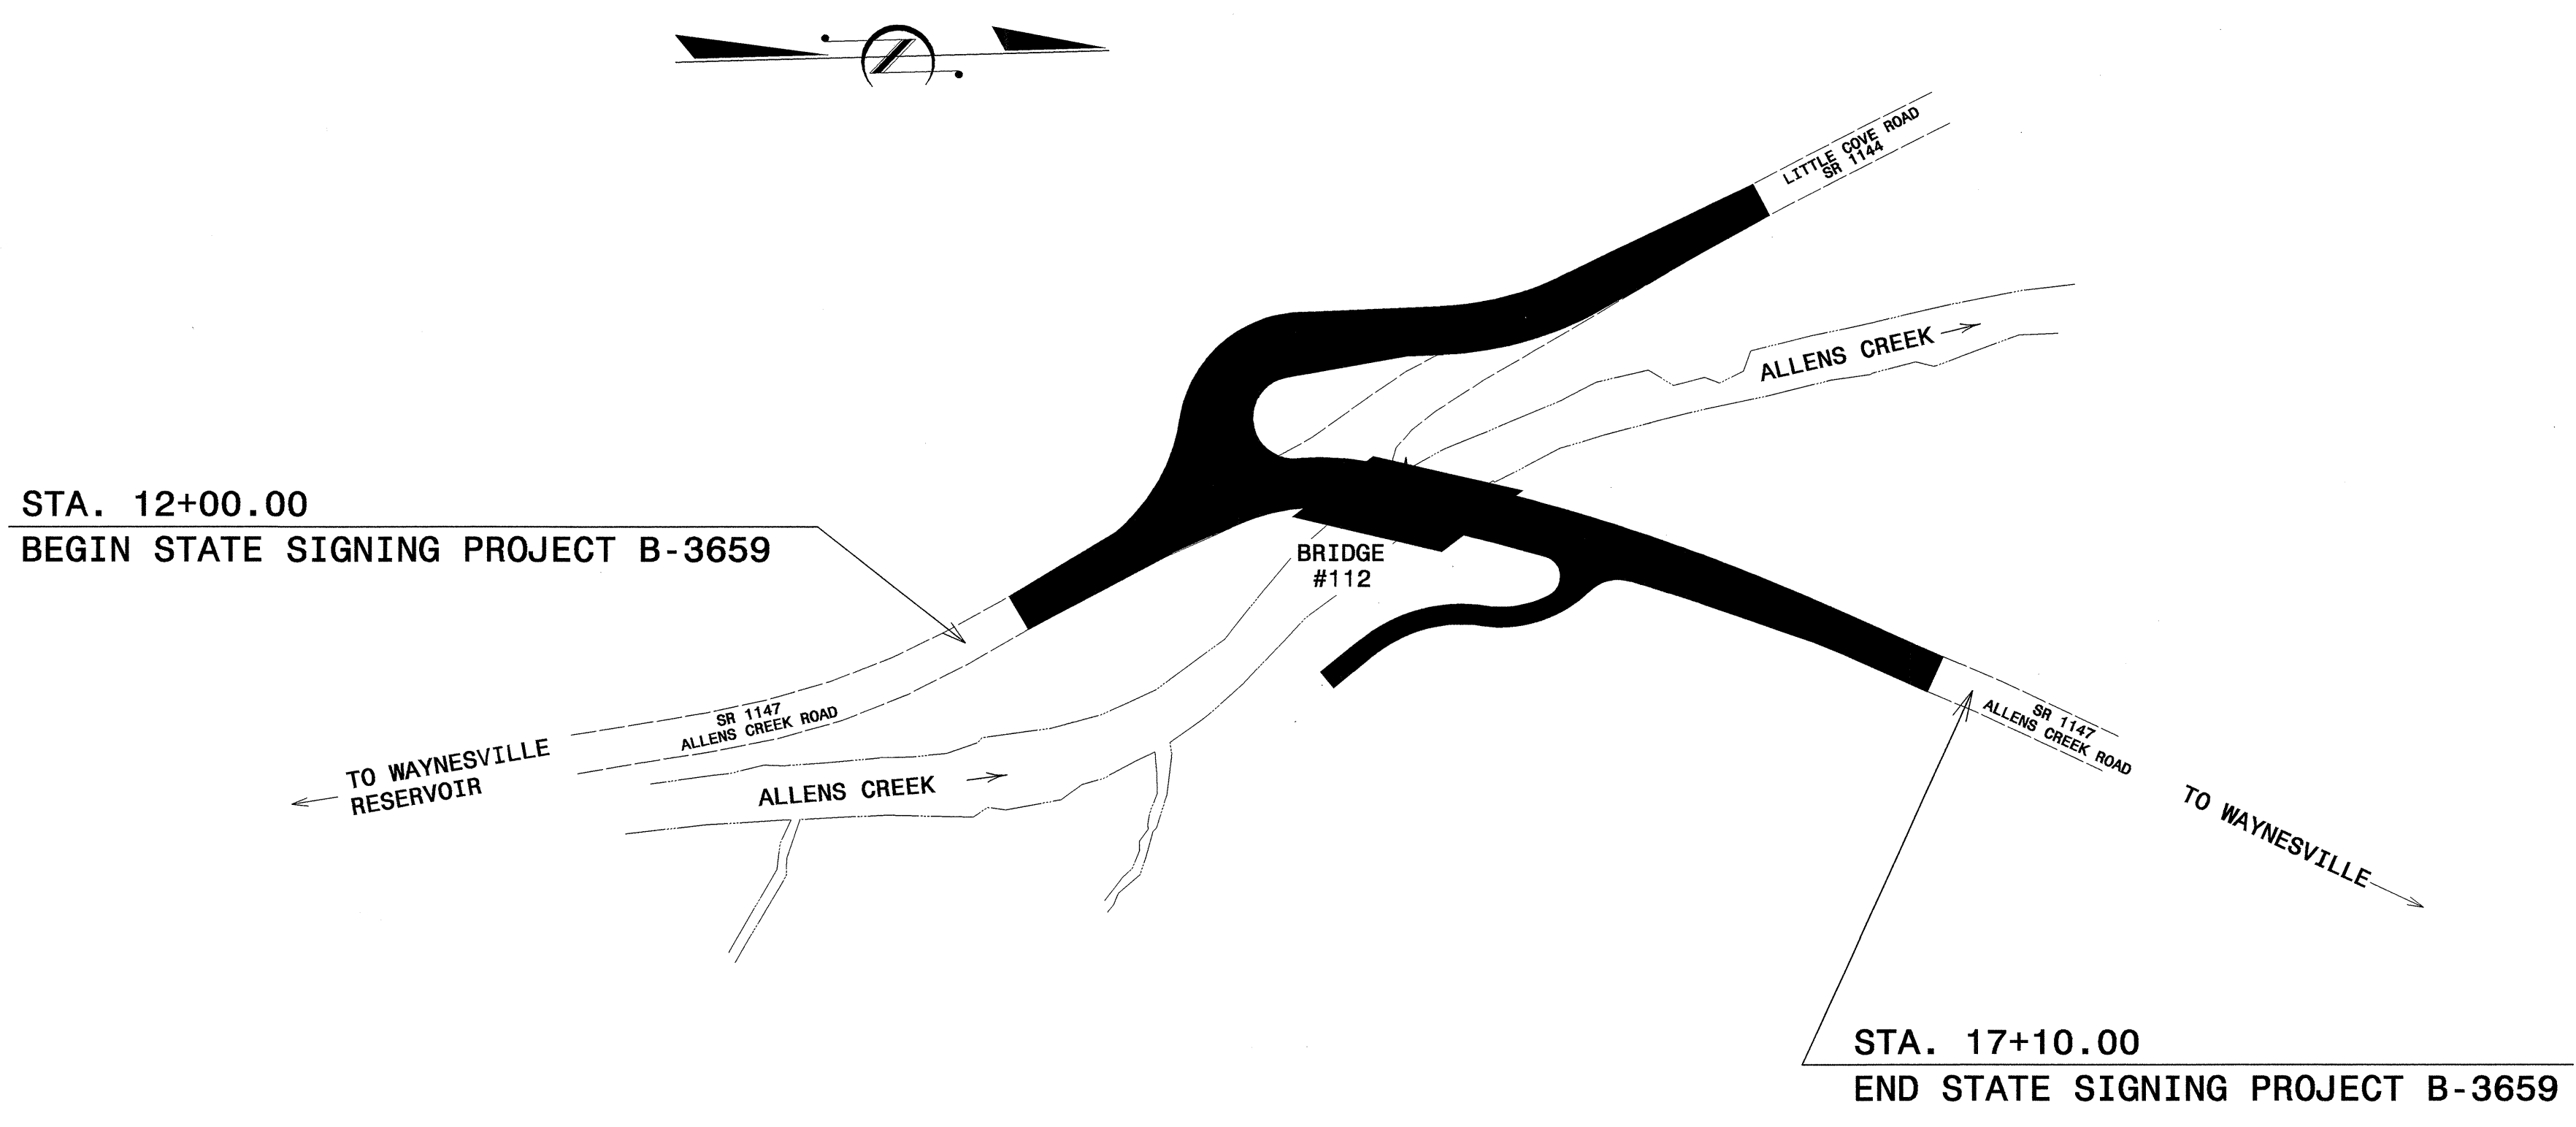

PLAN PREPARED BY: N.C.D.O.T. SIGNING SECTION

RON KING, P.E. SIGNING ENGINEER

A. I. ALQUDWAH, P.E. SIGNING PROJECT ENGINEER

M. EATON SIGNING PROJECT DESIGN ENGINEER

D. IVES SIGNING DESIGN ENGINEER



ITEM NO.		ITEM DESCRIPTION	QUANTITY	UNIT
DESC. NO.	SECT. NO.			
4025000000	901	CONTRACTOR FURNISHED, TYPE E SIGN	39.00	S.F.
4072000000	903	SUPPORTS, 3-LB STEEL U-CHANNEL	82	L.F.
4102000000	904	SIGN ERECTION, TYPE E	6	EA.
4155000000	907	DISPOSAL OF SIGN SYSTEM, U-CHANNEL	8	EA.

ROADWAY STANDARD DRAWINGS
APPLICABLE TO THESE SIGNING PLANS
904.10
904.50

INDEX

SHEET NO.	DESCRIPTION
1	TITLE SHEET
2	TYPE E SIGNS
3	EXISTING & PROPOSED SIGNING