




8/23/99

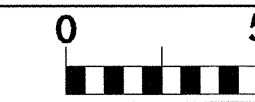

PROJ. REFERENCE NO.
B-3659

SHEET NO.
X-10

70 60 50 40 30 20 10 0 10 20 30 40 50 60 70

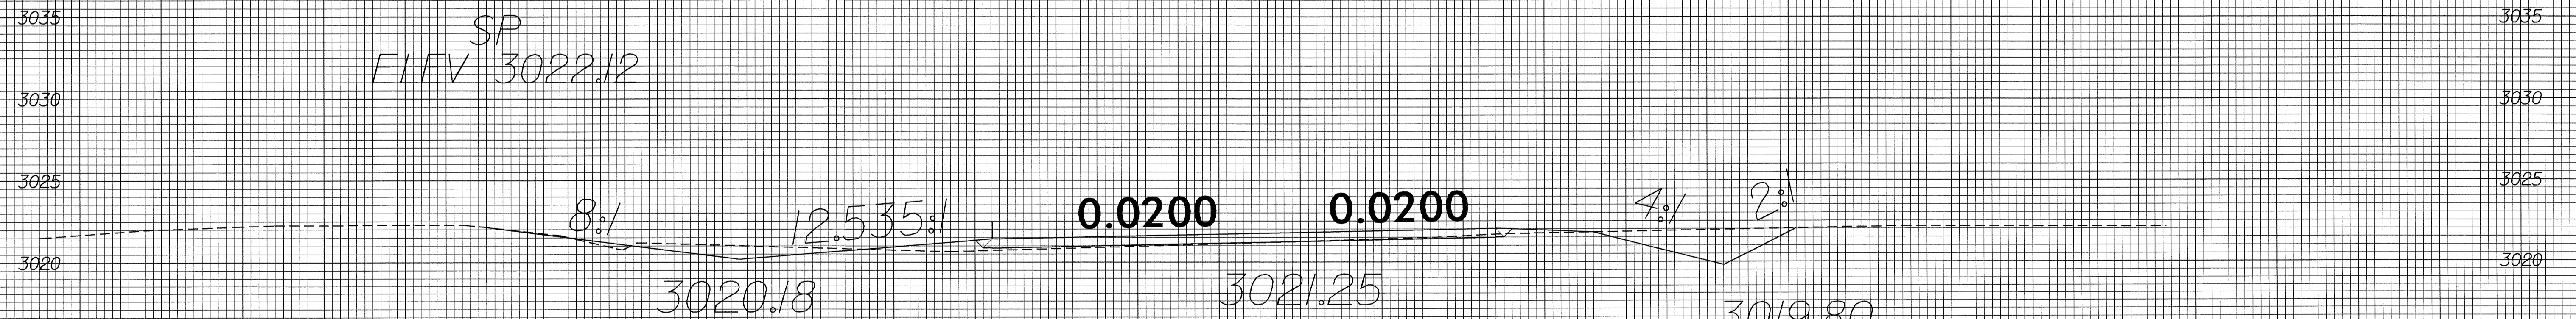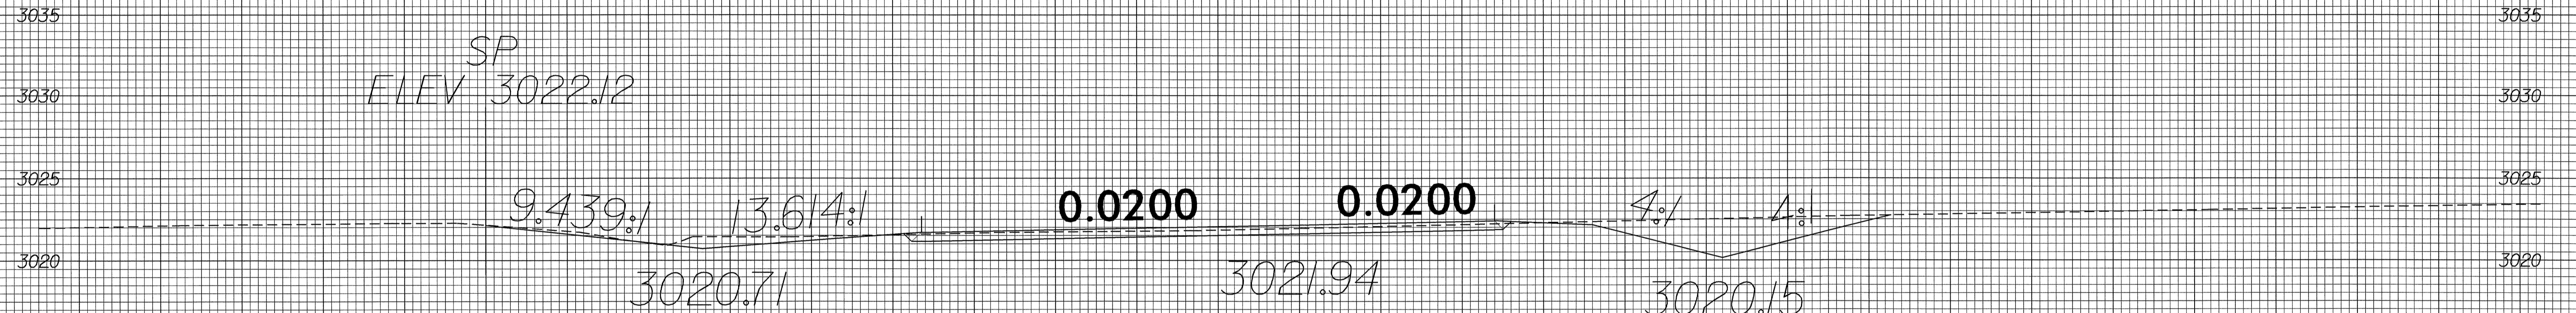

70 60 50 40 30 20 10 0 10 20 30 40 50 60 70

26-OCT-2004 07:57
R:\S\1004\0757\04
RShilling