


09/08/99

See Sheet 1-A For Index of Sheets  
See Sheet 1-B For Conventional Symbols

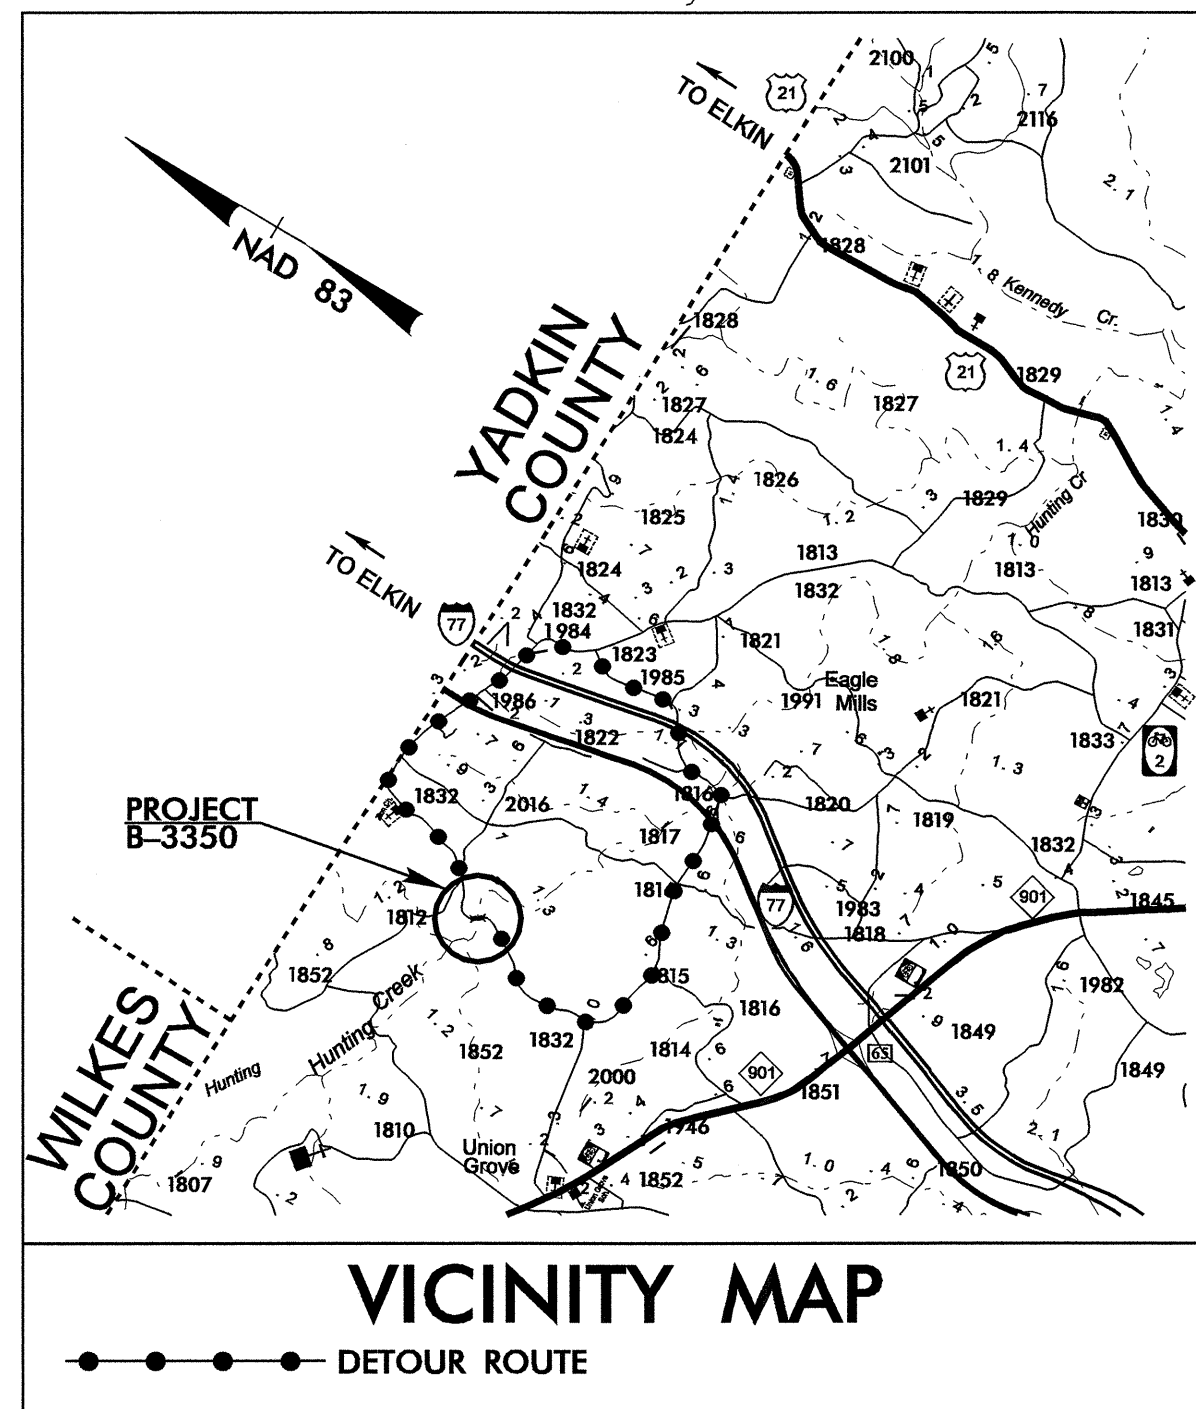

STATE OF NORTH CAROLINA  
DIVISION OF HIGHWAYS


T.I.P. NO.	SHEET NO.
B-3350	UO-1

**UTILITIES BY OTHERS PLANS  
IREDELL COUNTY**

LOCATION: BRIDGE NO. 292 OVER HUNTING CREEK ON SR 1832

TYPE OF WORK: UTILITIES

**TIP: B-3350**

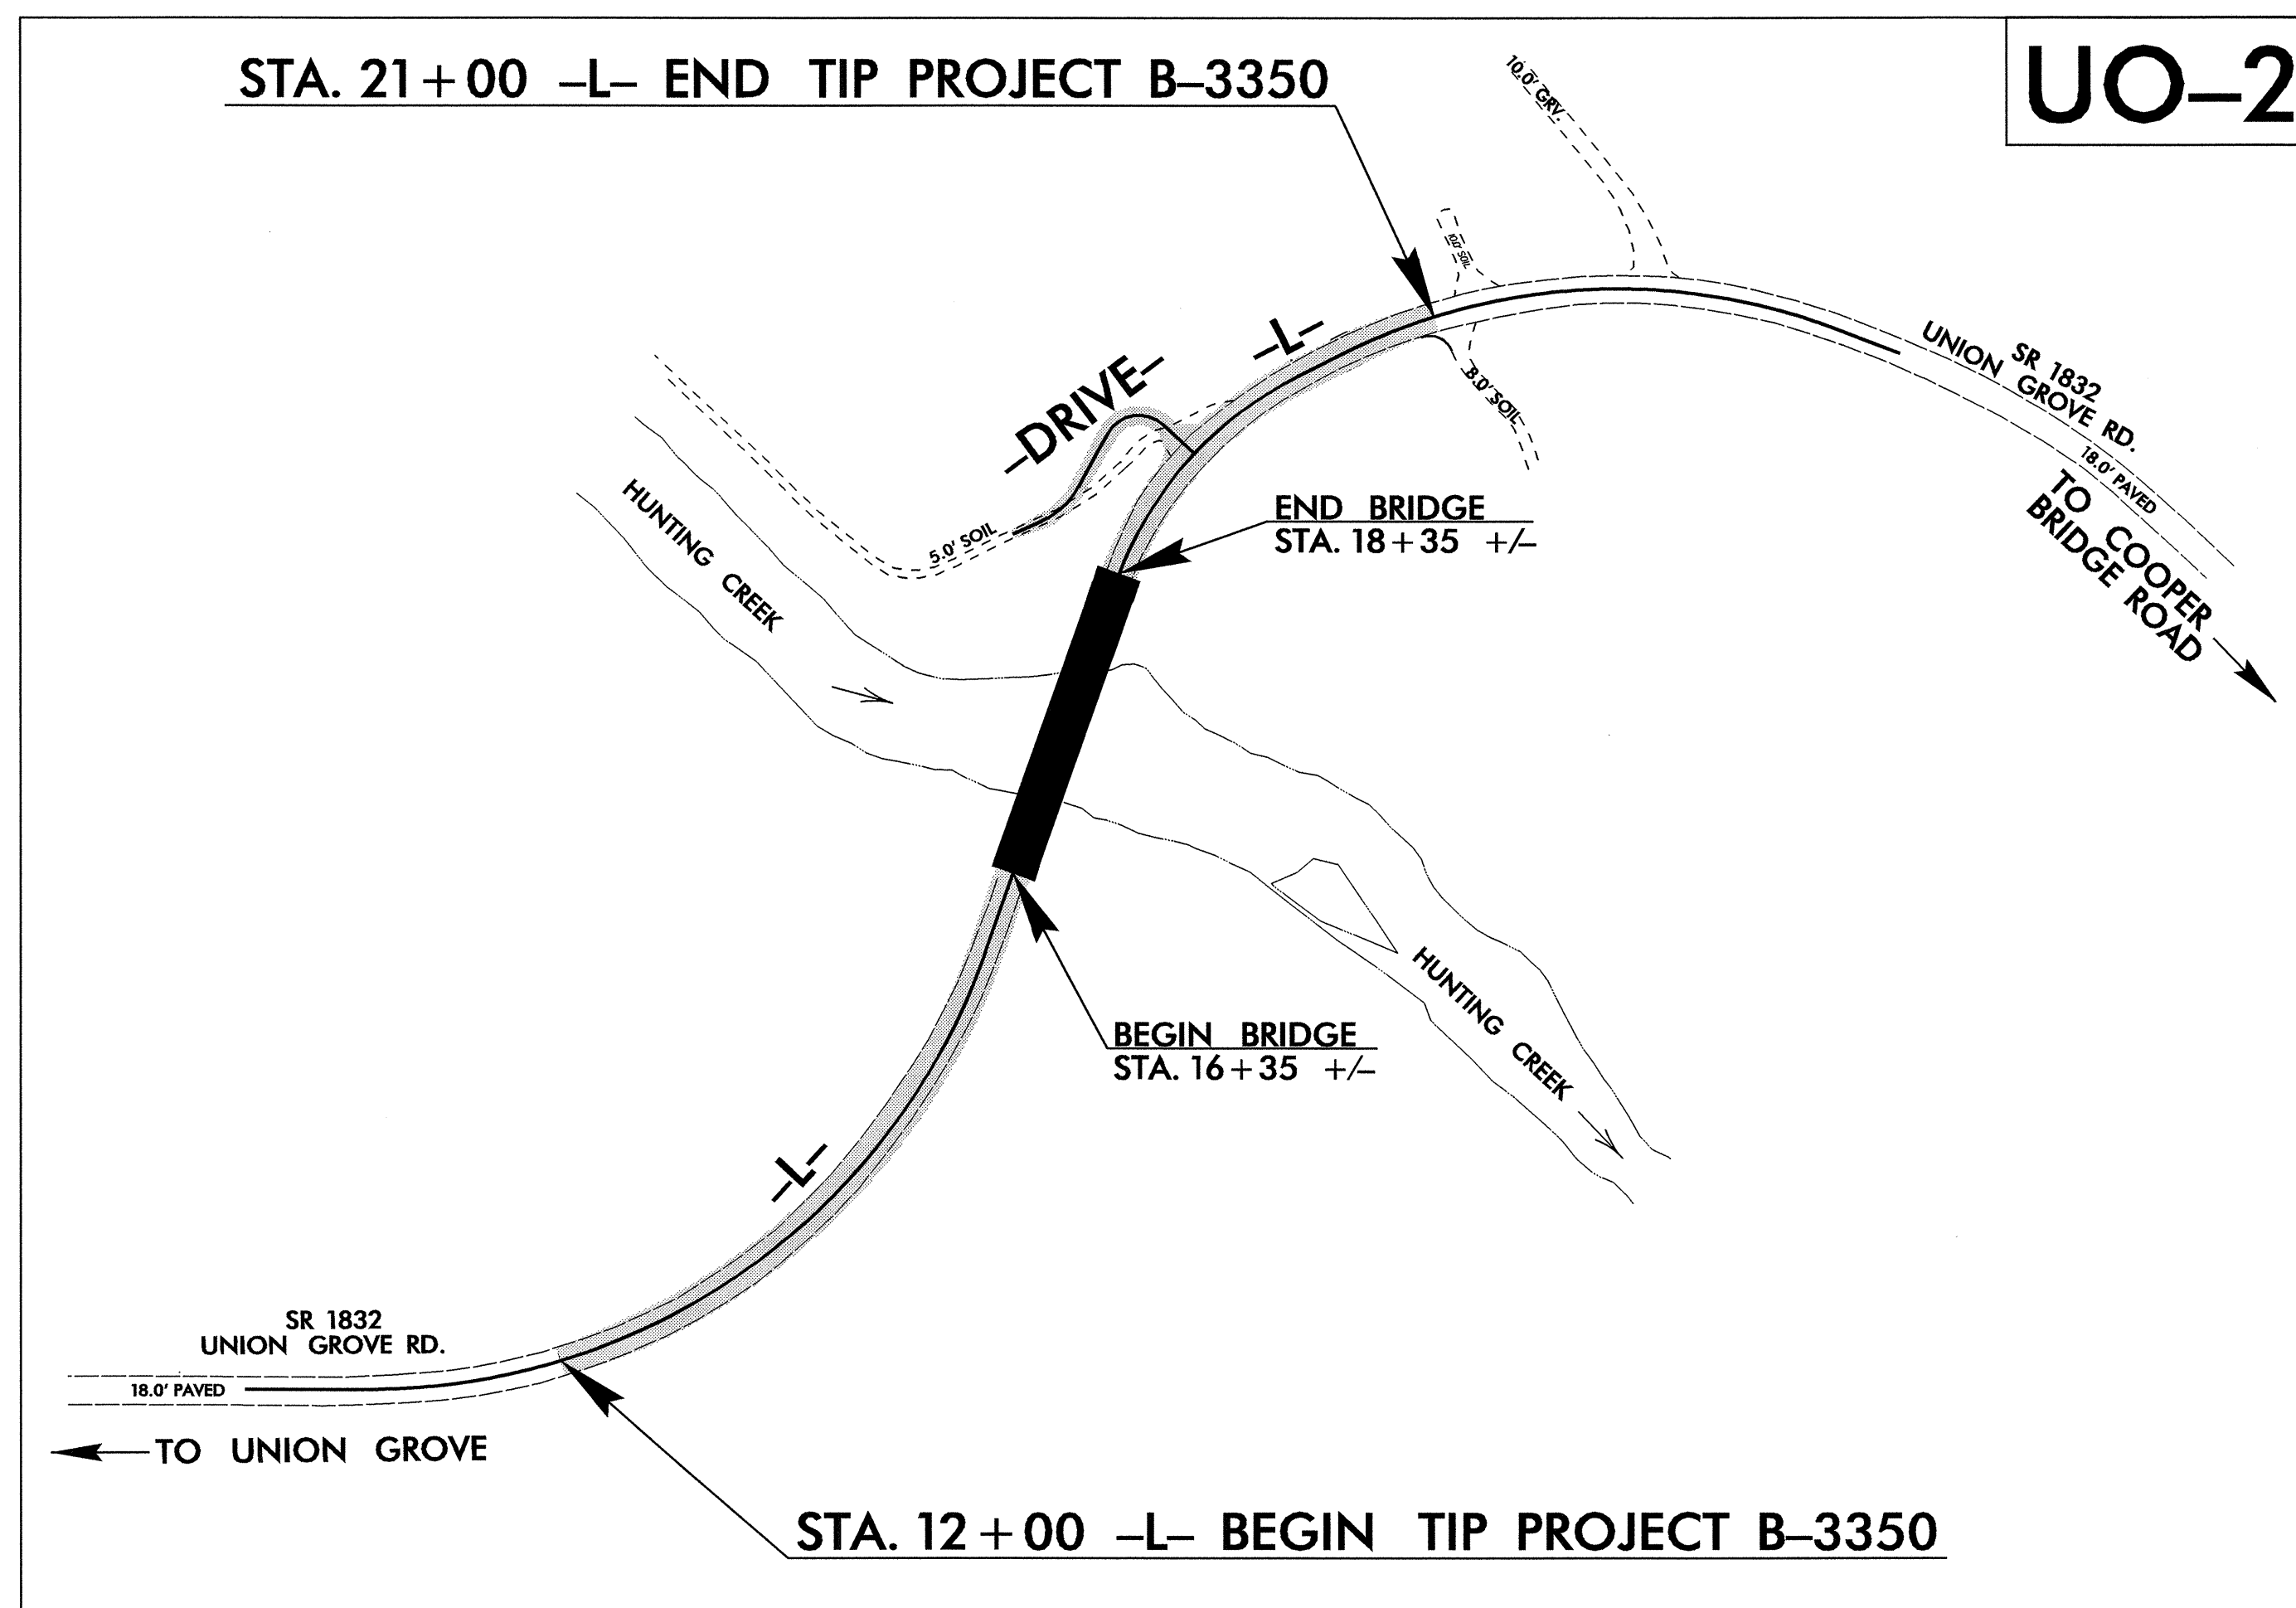

INDEX OF SHEETS	
SHEET NO.	DESCRIPTION
UO-1	TITLE SHEET
UO-2	UTILITIES BY OTHERS PLAN SHEET

UTILITIES BY OTHERS ON PROJECT
(1) ENERGY UNITED
(2) YADKIN VALLEY TMC

02-NOV-2004 08:29  
F:\Utilities\Iredell\UO-1\B-3350\_uo1.tsh.dgn  
Group:owner