

8/17/99

T.I.P.: U-4008


CONTRACT: C200971

TIP NO.	SHEET NO.
U-4008	SIGN-1

STATE OF NORTH CAROLINA  
DEPARTMENT OF TRANSPORTATION


SIGNING PLANS  
ORANGE COUNTY

LOCATION: CHAPEL HILL - US 15-501 AT ERWIN RD AND EUROPA DRIVE

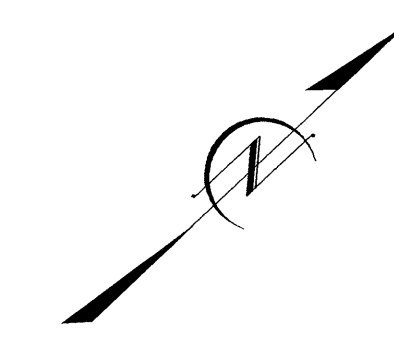

STA. 13+00

BEGIN STATE SIGNING PROJECT U-4008

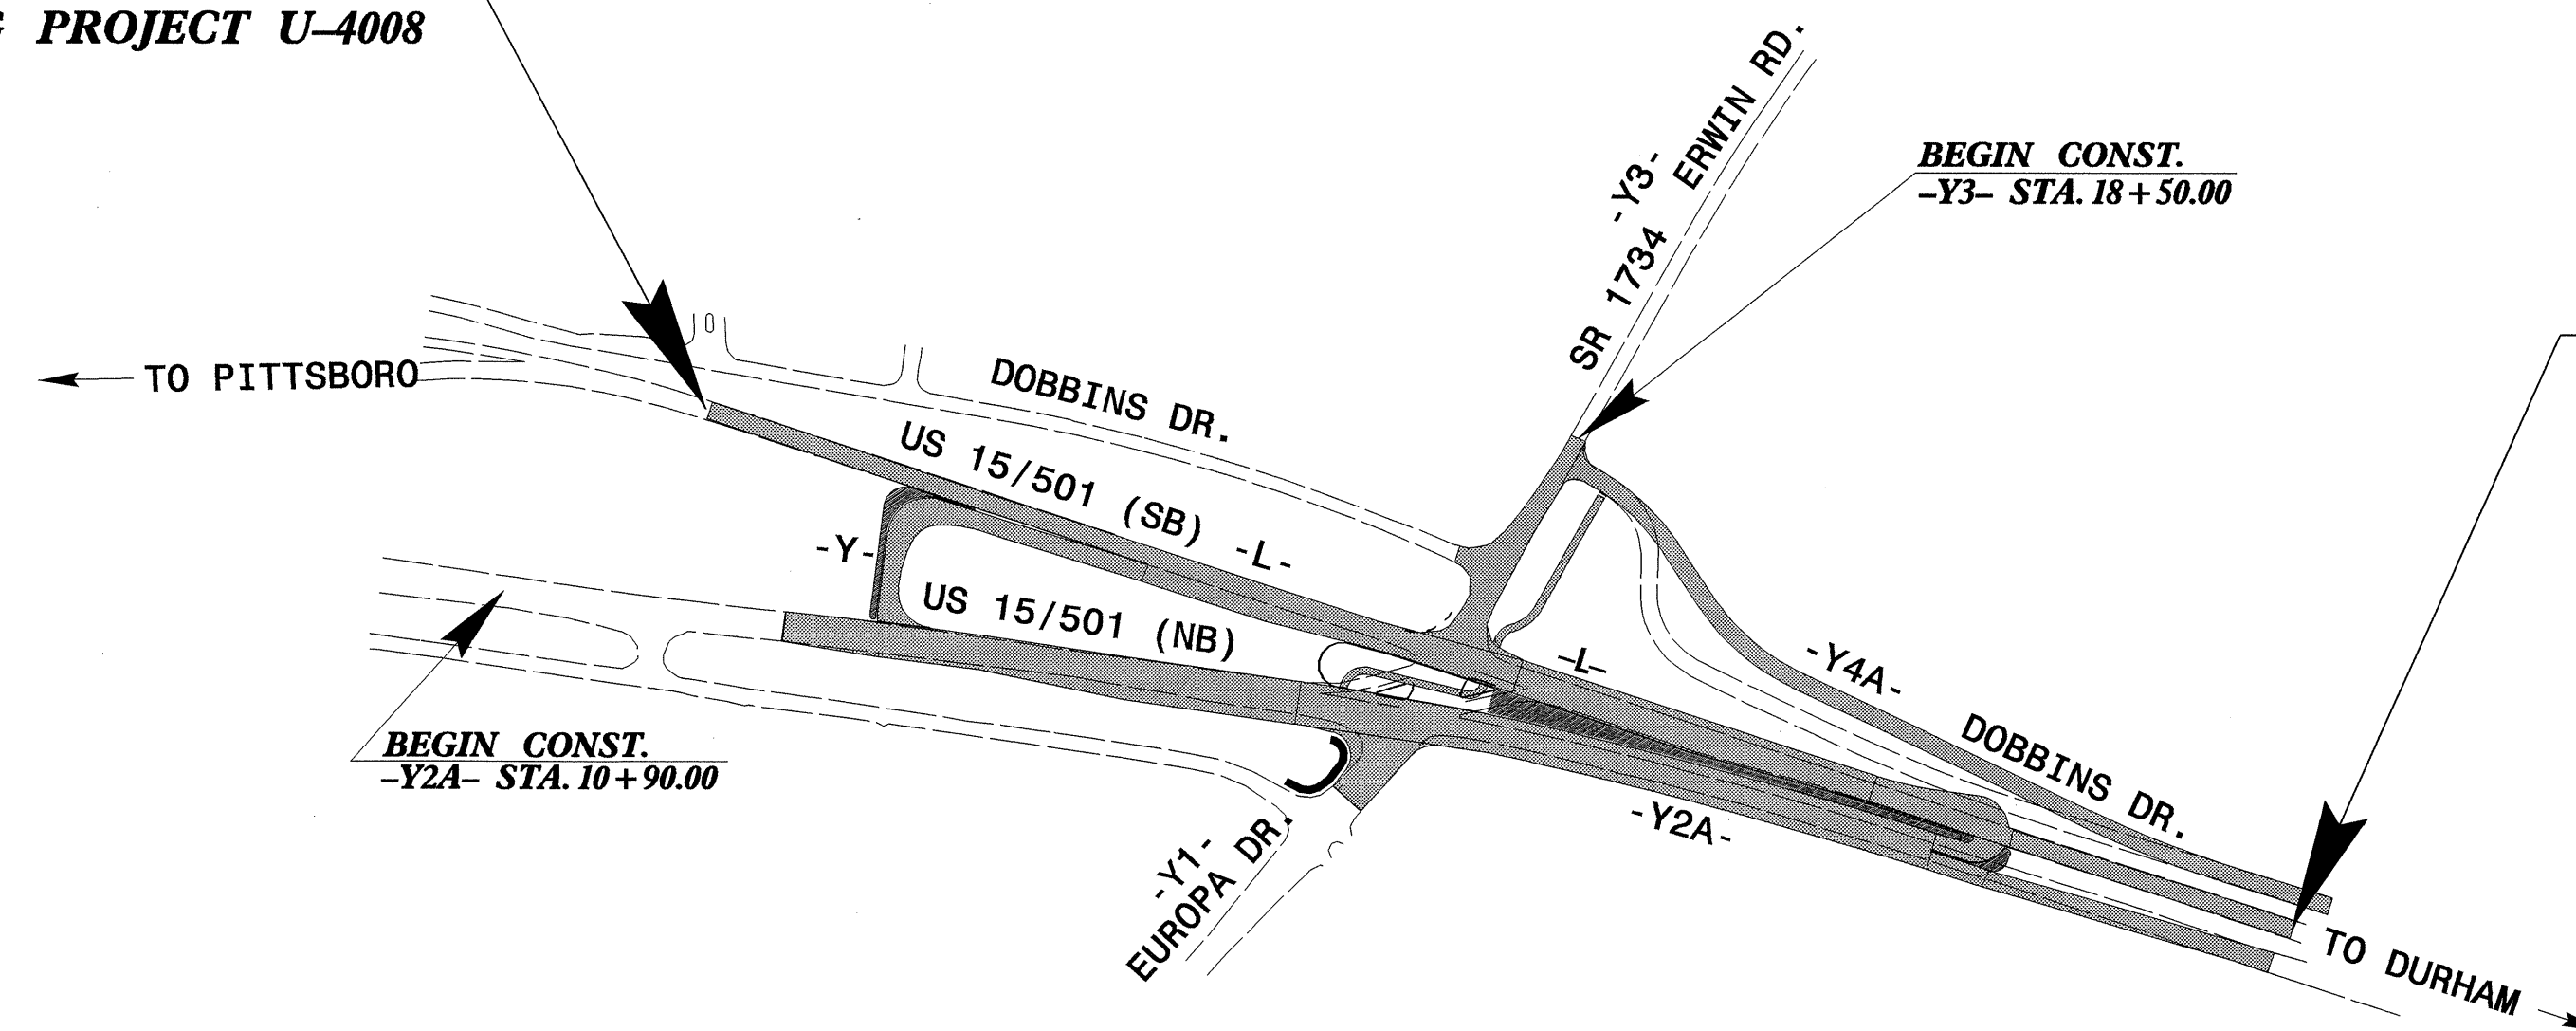

STA. 36+70

END STATE SIGNING PROJECT U-4008

INDEX

SHEET NO.	DESCRIPTION
SIGN-1	TITLE SHEET
SIGN-2	NOTES
SIGN-3	E SHEETS
SIGN-4 and 5	STRUCTURE LINE DRAWINGS
SIGN-6 and 7	EXISTING SIGNING PLANS
SIGN-8 and 9	PROPOSED SIGNING PLANS

SUMMARY OF QUANTITIES

ITEM NO.	ITEM DESCRIPTION	QUANTITY	UNIT
4072000000	903 SUPPORTS, 3 LB STEEL U-CHANNEL	1,085	L.F.
4096000000	904 SIGN ERECTION, TYPE D	5	EA.
4102000000	904 SIGN ERECTION, TYPE E	28	EA.
4129000000	906 RELOCATE SIGN, TYPE D	5	EA.
4129000000	906 RELOCATE SIGN, TYPE E	4	EA.
4155000000	907 DISPOSAL OF SIGN SYSTEM, U-CHANNEL	44	EA.
4192000000	907 DISPOSAL OF SUPPORT, U-CHANNEL	4	EA.
4082200000	SP OVERHEAD SIGN ASSEMBLY AT STA 19+50	1	L.S.
4082200000	SP OVERHEAD SIGN ASSEMBLY AT STA 28+70	1	L.S.

901.10  
901.50  
904.10  
904.50

PLAN PREPARED BY: N.C.D.O.T. SIGNING SECTION	SEAL
RON KING, P.E. SIGNING ENGINEER	
A. I. ALQUDWAH, P.E. SIGNING PROJECT ENGINEER	
D. M. EATON SIGNING PROJ. DESIGN ENGINEER	
D. IVES SIGNING DESIGN ENGINEER	