






8/23/99



PROJ. REFERENCE NO.
U-4008

SHEET NO.
X-9

170 160 150 140 130 120 110 100 90 80 70 60 50 40 30 20 10 0 10 20 30 40 50 60 70 80 90 100 110 120 130

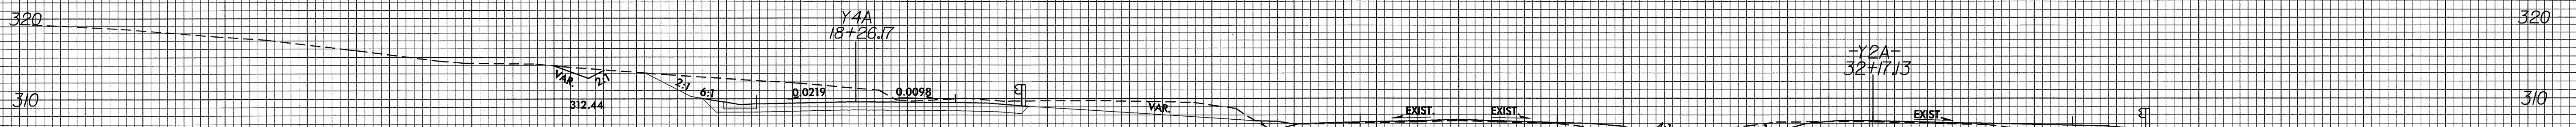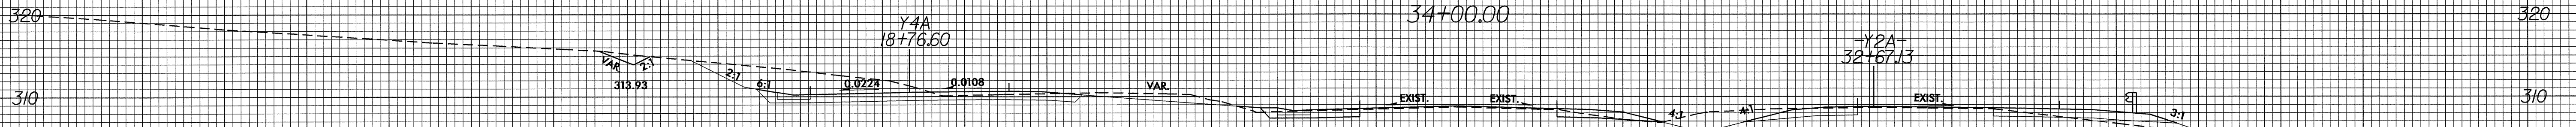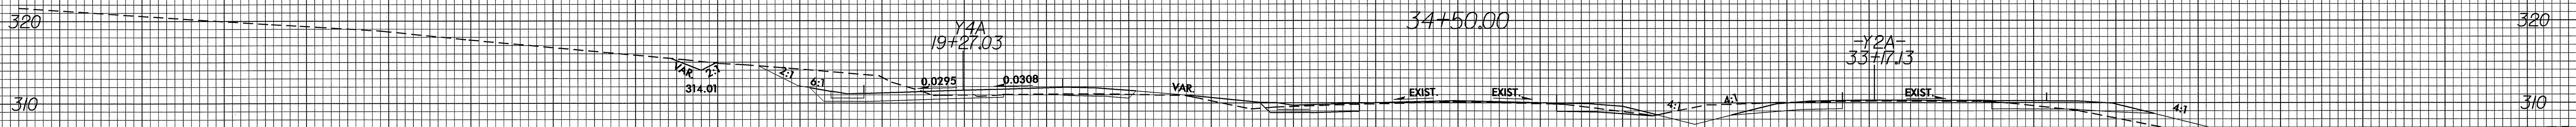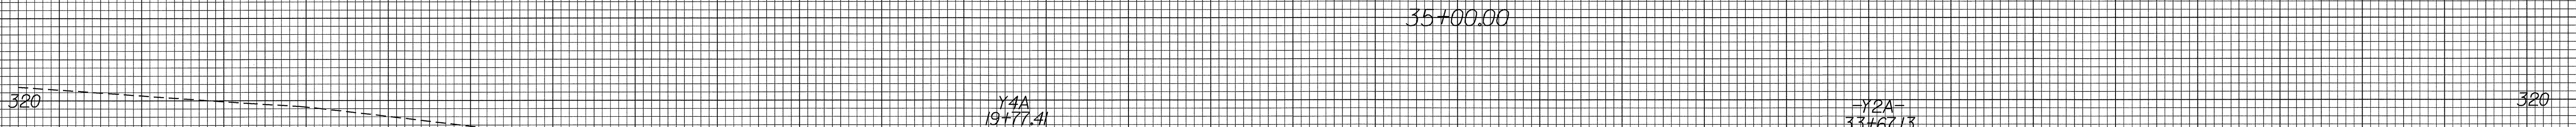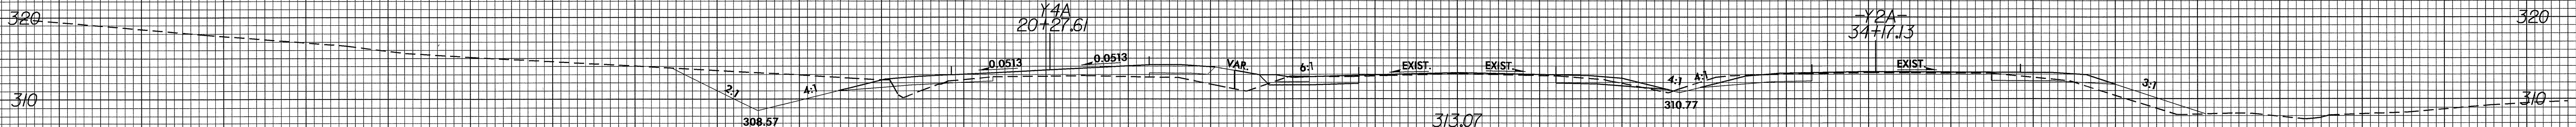

170 160 150 140 130 120 110 100 90 80 70 60 50 40 30 20 10 0 10 20 30 40 50 60 70 80 90 100 110 120 130

14-SEP-2004 08:00
R:\sc\14008-2\p1
SkRsglond