






8/23/99

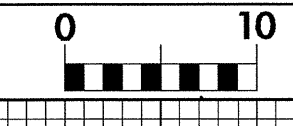

PROJ. REFERENCE NO.  
U-4008

SHEET NO.  
X-1

100 90 80 70 60 50 40 30 20 10 0 10 20 30 40 50 60 70 80 90 100 110 120 130 140 150 160 170 180 190 200

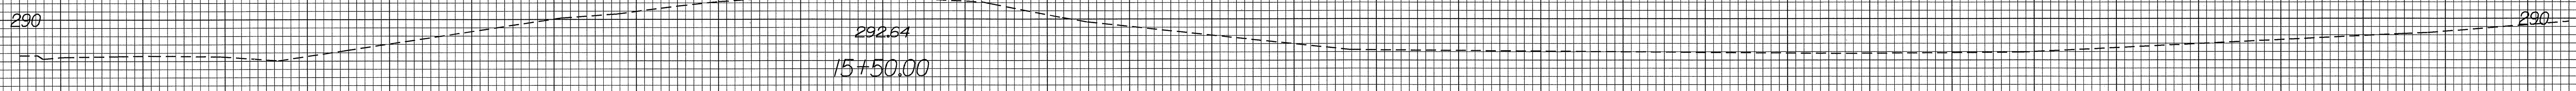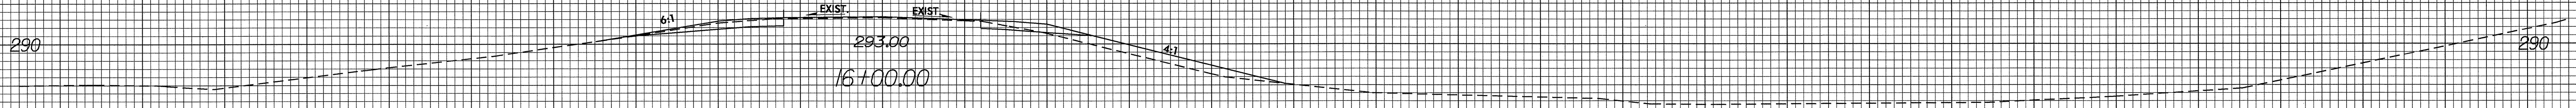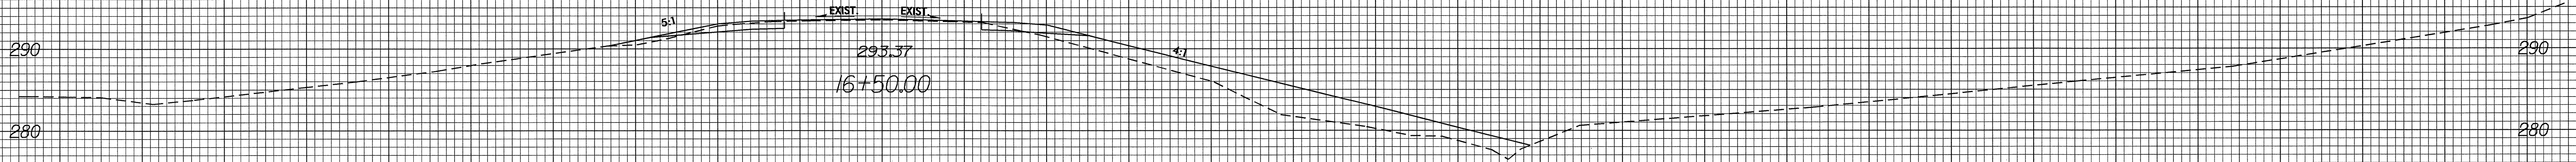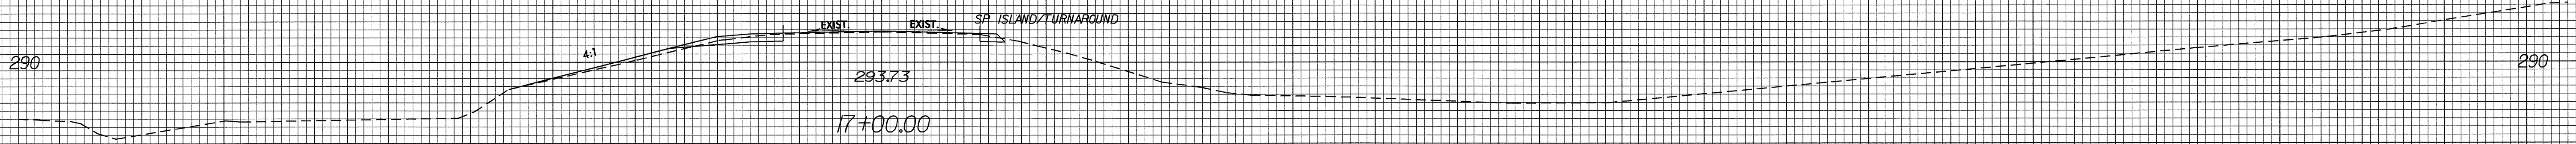

100 90 80 70 60 50 40 30 20 10 0 10 20 30 40 50 60 70 80 90 100 110 120 130 140 150 160 170 180 190 200

14-SEP-2004 07:58  
B:\sc\4008\at  
S:\Ragland RD212455