

REVISIONS

WEYERHAEUSER COMPANY  
DB 133 - PG 494

GREENHORNE & O'MARA, INC.  
5565 CENTERVIEW DRIVE, SUITE 107  
RALEIGH, NORTH CAROLINA 27606  
(919) 851-1919

PROJECT REFERENCE NO. R-2539C		SHEET NO. 5
R/W SHEET NO.		
ROADWAY DESIGN ENGINEER	HYDRAULICS ENGINEER	
<b>PRELIMINARY PLANS</b> DO NOT USE FOR CONSTRUCTION <b>INCOMPLETE PLANS</b> DO NOT USE FOR R/W ACQUISITION		
CONST. REV.		
R/W REV.		



OSCAR A. KRECHEL, Jr.  
DB 170, PG 47

BL-1 PINC 5+00.000 LA=  
BL-50 PINC 107+85.753 LB

BL-2  
PINC 6+85.811


ROSALIE BANKS PEACOCK, et vir  
DB 213 - PG 863  
MB 11 - PG 93

U/G UTILITIES DRAWN FROM PLANS SUPPLIED  
BY UTILITY OWNER  
LOCATIONS ARE APPROXIMATE

NORFOLK & SOUTHERN RAILROAD (ABANDONED)

MATCHLINE -L- STA. 156+60.000  
SEE SHEET NO. 4

MATCHLINE -L- STA. 160+20.000  
SEE SHEET NO. 6

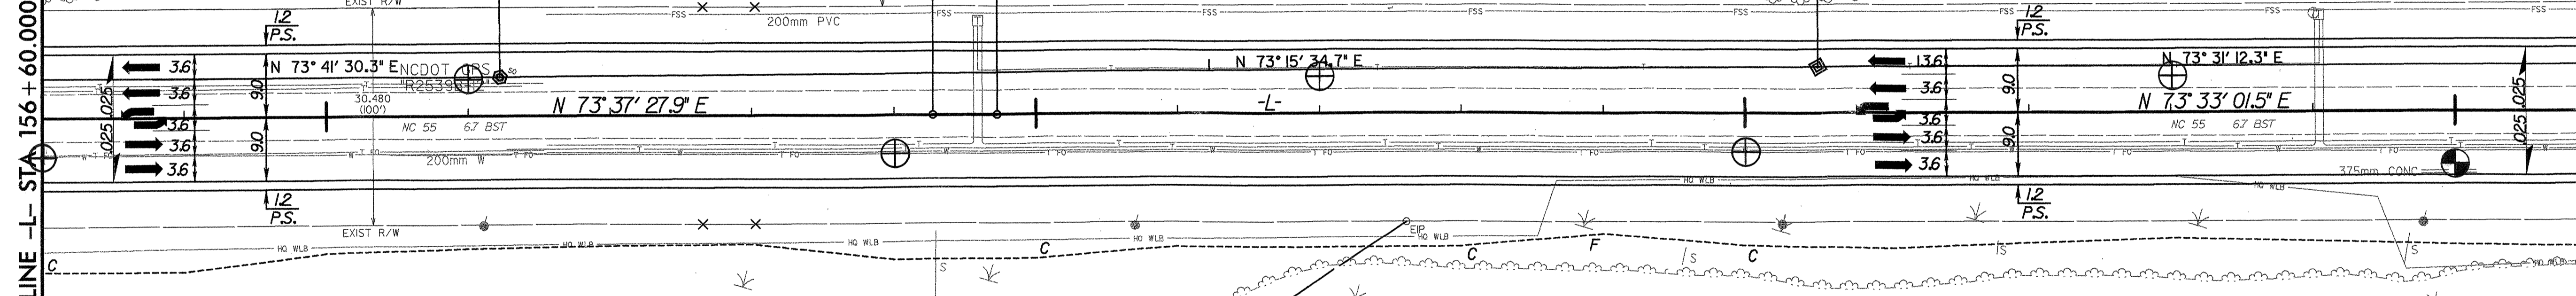

BMI  
-BL- STA 5+70.488  
51.704 RT.  
ELEV.= 8.637

-L-  
PI Sta 157+90.000  
 $\Delta = 0' 04' 26.4\"$  (LT)  
L = 9.039  
T = 4.520  
R = 7000.000  
S.E. = N C

GEORGE R. BRINSON, ET UX  
DB 303 - PG 766  
PC A - SLIDE 87-4

SEE SHEET NO. 25 FOR -L-  
PROFILE

WEYERHAEUSER COMPANY  
DB 133 - PG 494