



REVISIONS

INTERSECTION DETAIL FOR -L- AND -Y9- SEE PLAN SHEET No. 18

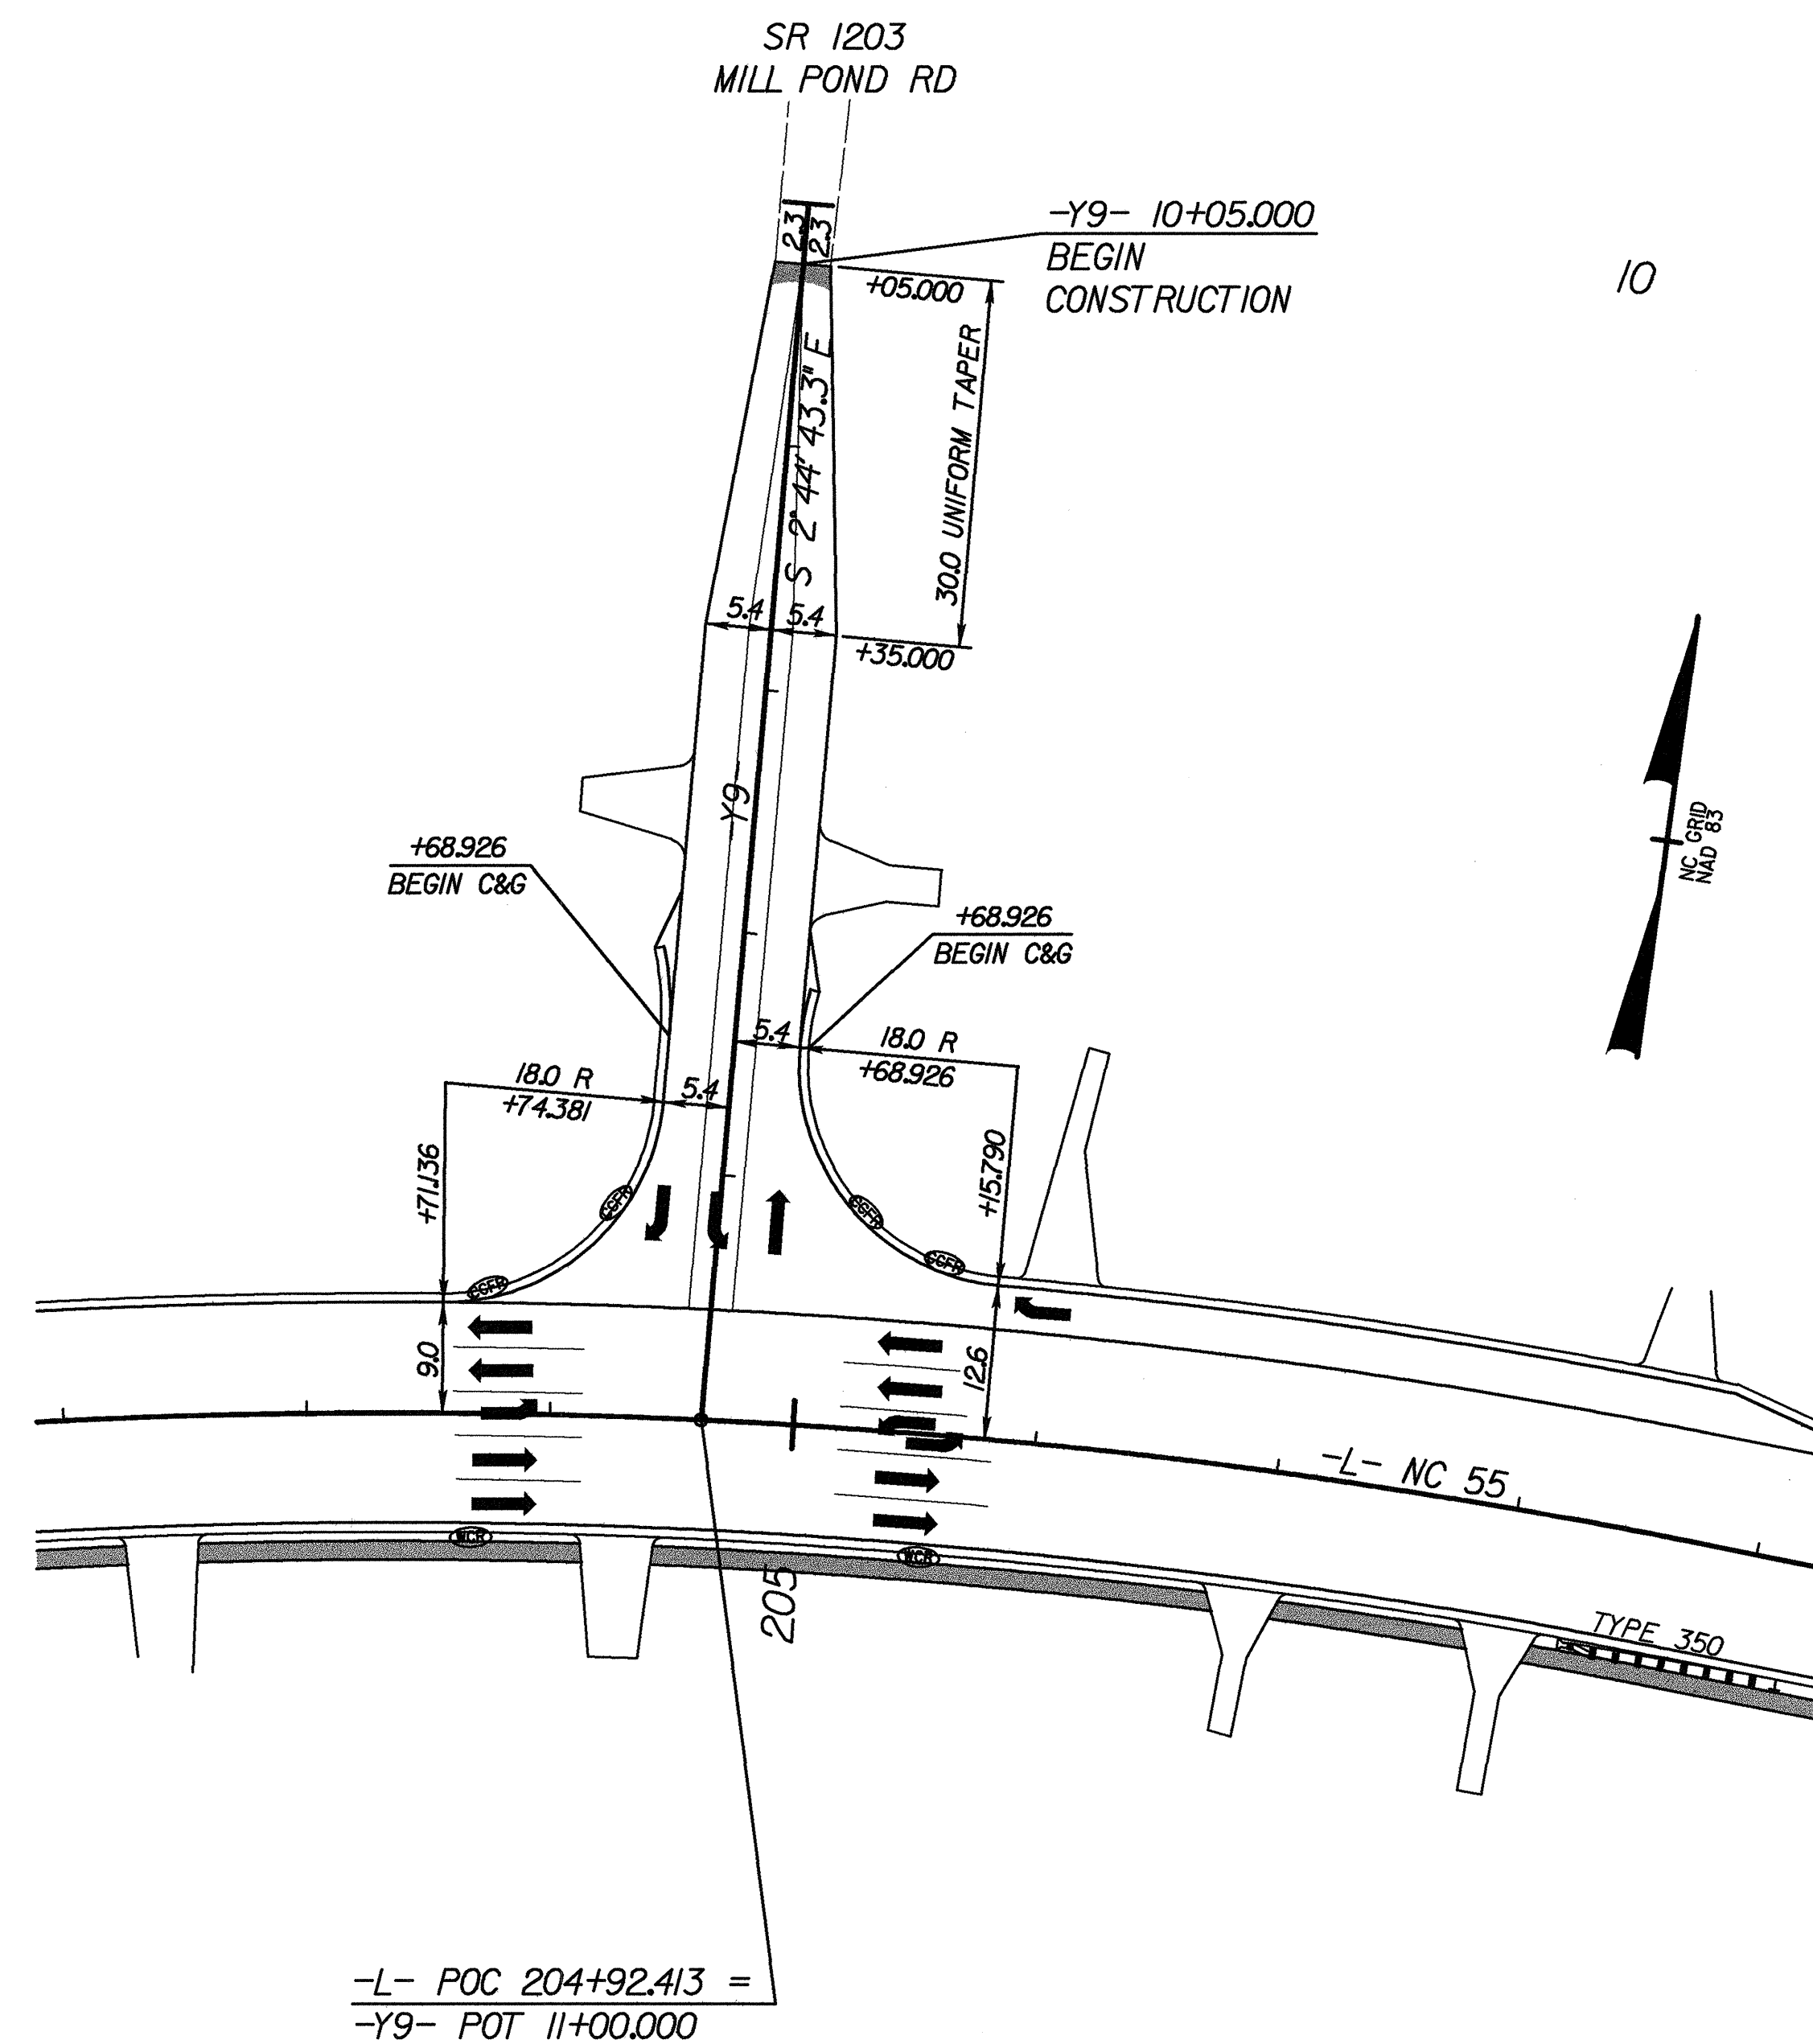

INTERSECTION DETAIL FOR -L- AND -Y10- SEE PLAN SHEET No. 19

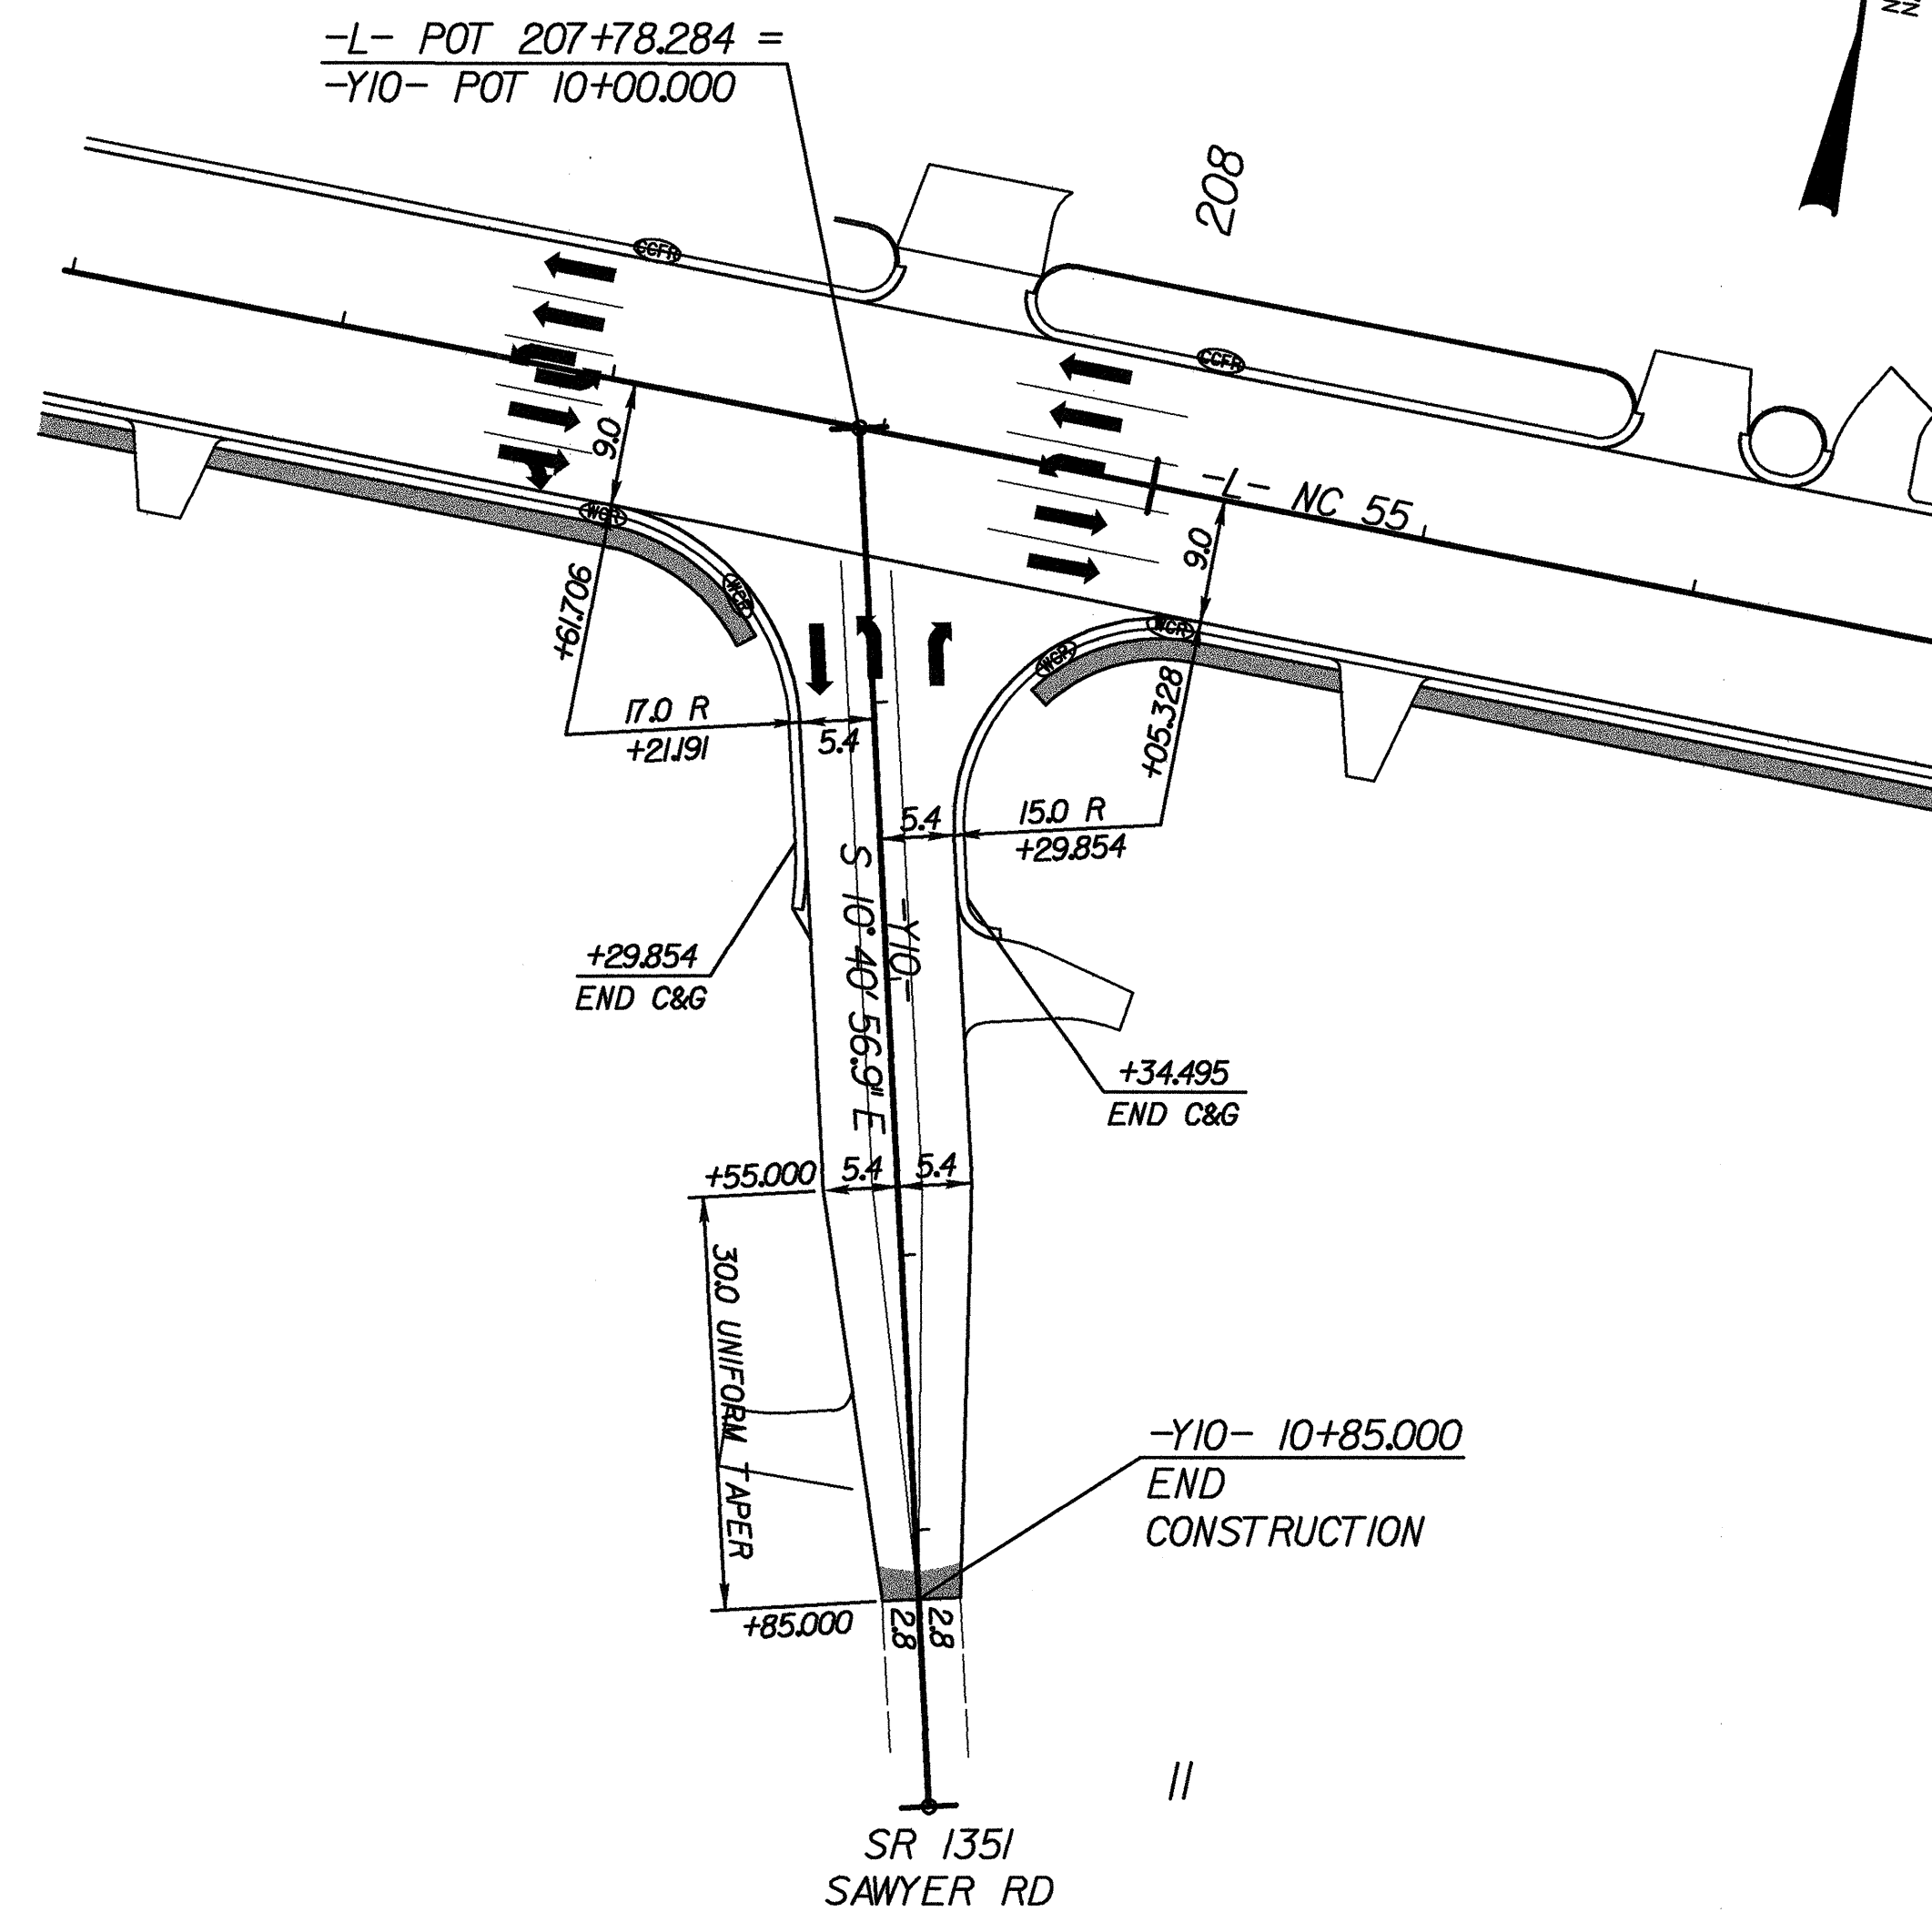

METRIC

5 0 10

CONST. REV.

R / W REV.

PROJECT REFERENCE NO. R-2539C	SHEET NO. 2-J
R / W SHEET NO.	
ROADWAY DESIGN ENGINEER NORTH CAROLINA PROFESSIONAL SEAL 18505 ANNA C. KEENE	HYDRAULICS ENGINEER
9-21-04	

GREENHORNE & O'MARA, INC.
5565 CENTERVIEW DRIVE, SUITE 107
RALEIGH, NORTH CAROLINA 27606
(919) 851-1919

NOTE:
SEE SHEET 2 FOR DETAIL
OF CURB & GUTTER END TREATMENT.
NON-STANDARD CURB & GUTTER RADII
ARE SHOWN ON PLAN SHEETS.

LEGEND

- CURB CUT FOR FUTURE RAMP
- WHEELCHAIR RAMP