


STATE OF  
NORTH CAROLINA  
DEPT. OF TRANSPORTATION  
DIVISION OF HIGHWAYS  
RALEIGH, N.C.

ENGLISH DETAIL DRAWING FOR  
**DRIVEWAY TURNOUT**  
DROP CURB TYPE


SHEET 1 OF 2  
**848D03**

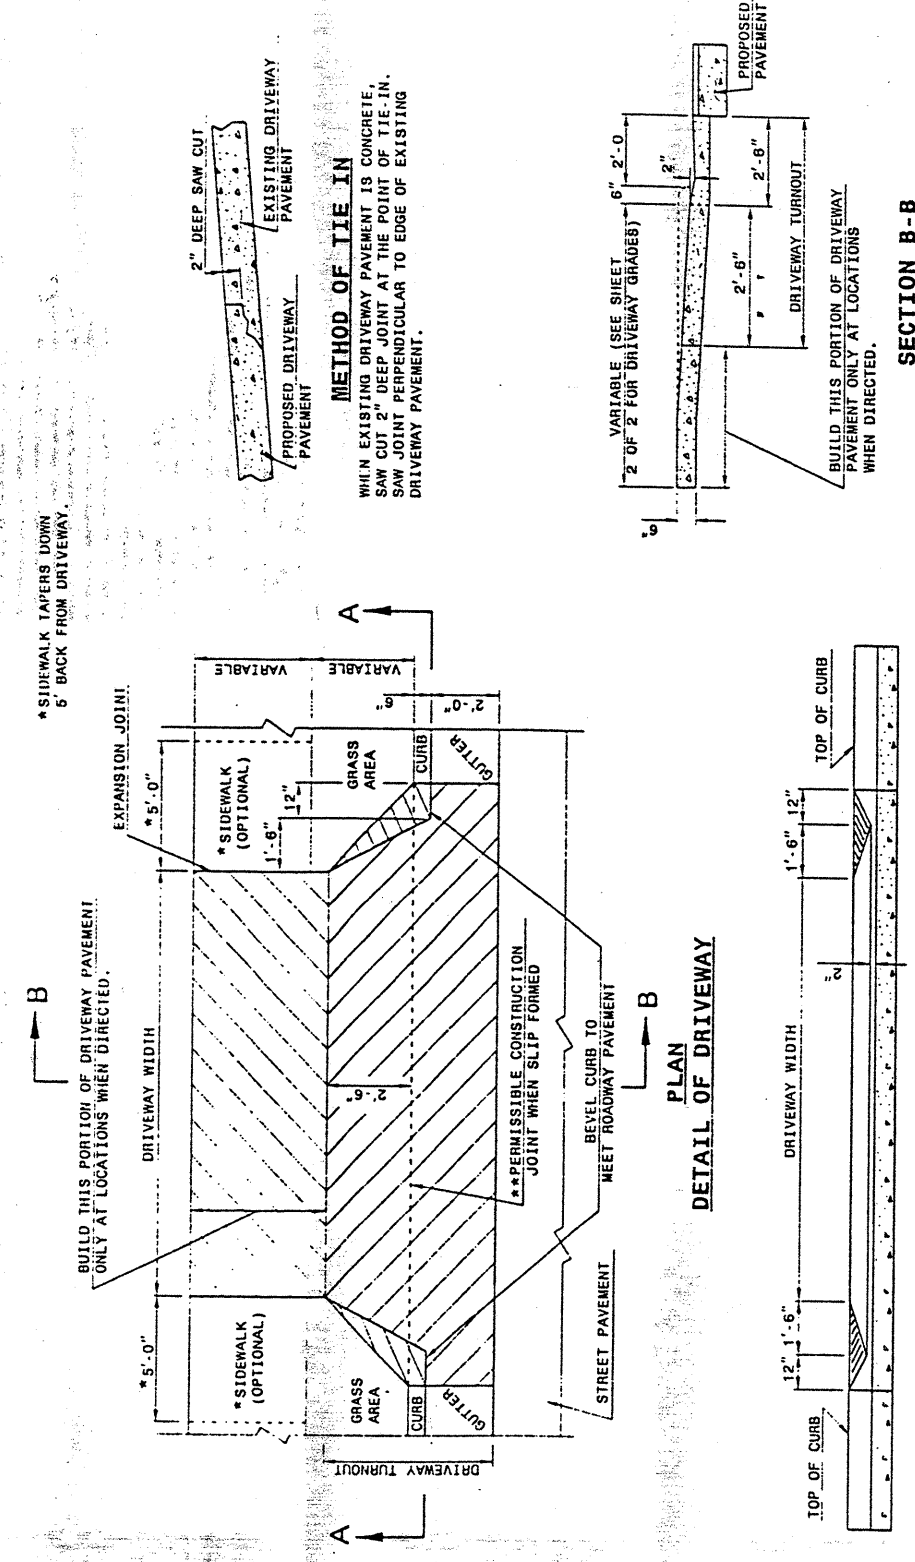


STATE OF  
NORTH CAROLINA  
DEPT. OF TRANSPORTATION  
DIVISION OF HIGHWAYS  
RALEIGH, N.C.

ENGLISH DETAIL DRAWING FOR  
**DRIVEWAY TURNOUT**  
DROP CURB TYPE

SHEET 1 OF 2  
**848D03**

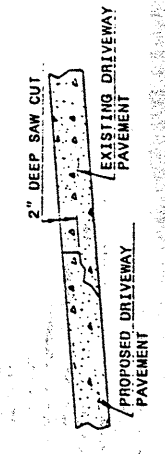

**METHOD OF TIE IN**  
WHEN EXISTING DRIVEWAY PAVEMENT IS CONCRETE,  
SAW CUT 2" DEEP JOINT AT THE POINT OF TIE-IN.  
SAW JOINT PERPENDICULAR TO EDGE OF EXISTING  
DRIVEWAY PAVEMENT.

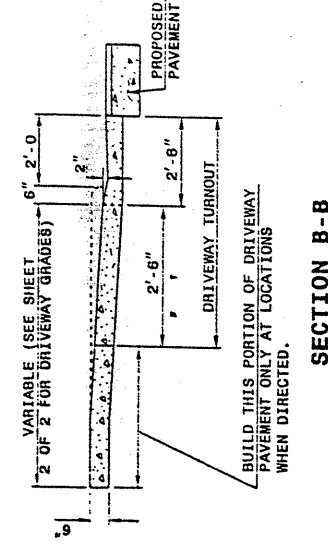


**SECTION B-B**

GENERAL NOTES:  
\*\*NO CONSTRUCTION JOINT WILL BE PERMITTED IF FORMS  
ARE USED TO CAST DRIVEWAY. SLIP FORMING OF CURB  
AND GUTTER PERMITS THE USE OF CONSTRUCTION JOINT.

STATE OF  
NORTH CAROLINA  
DEPT. OF TRANSPORTATION  
DIVISION OF HIGHWAYS  
RALEIGH, N.C.

ENGLISH DETAIL DRAWING FOR  
**DRIVEWAY TURNOUT**  
DRIVEWAY GRADES

SHEET 2 OF 2  
**848D03**

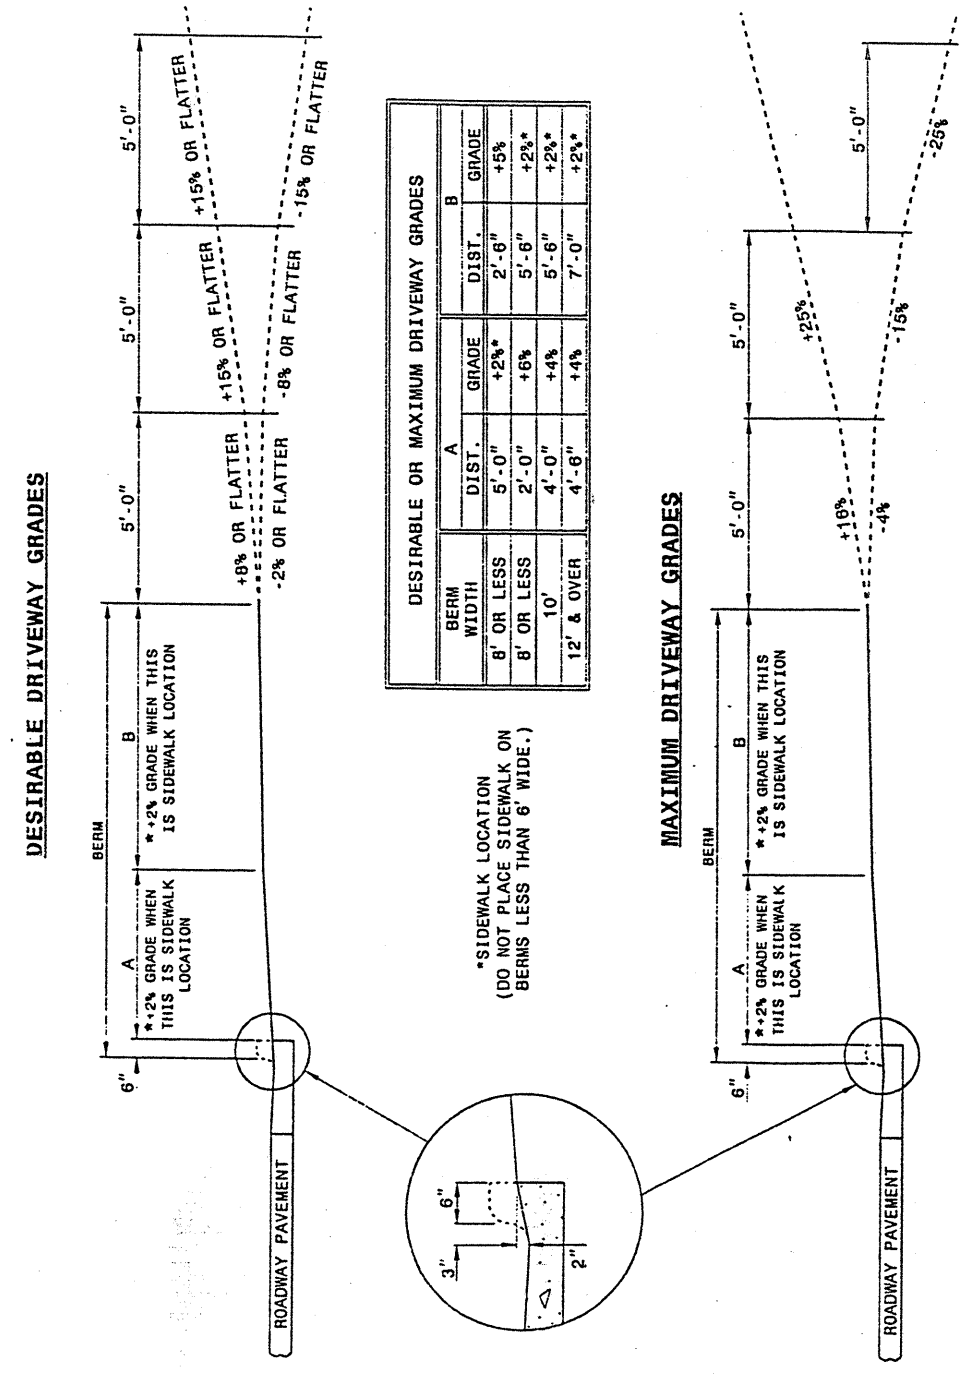

DESIGN SERVICES UNIT  
STANDARDS AND SPECIAL DESIGN  
Office 919-250-4128 FAX 919-250-4119

**SEE PLATE FOR TITLE**

ORIGINAL BY: 2002 SID.848.03 DATE:  
MODIFIED BY: E.E. WARD DATE: 03/27/03  
CHECKED BY: DATE:  
FILE SPEC: DATE: