



DEPTH, LENGTH & WIDTH VARIES
AS DIRECTED BY THE ENGINEER

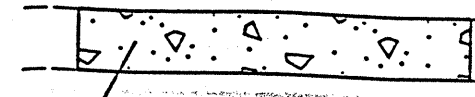


ACBC OR ACSC
AS DIRECTED BY THE ENGINEER

PATCHING EXISTING PAVEMENT

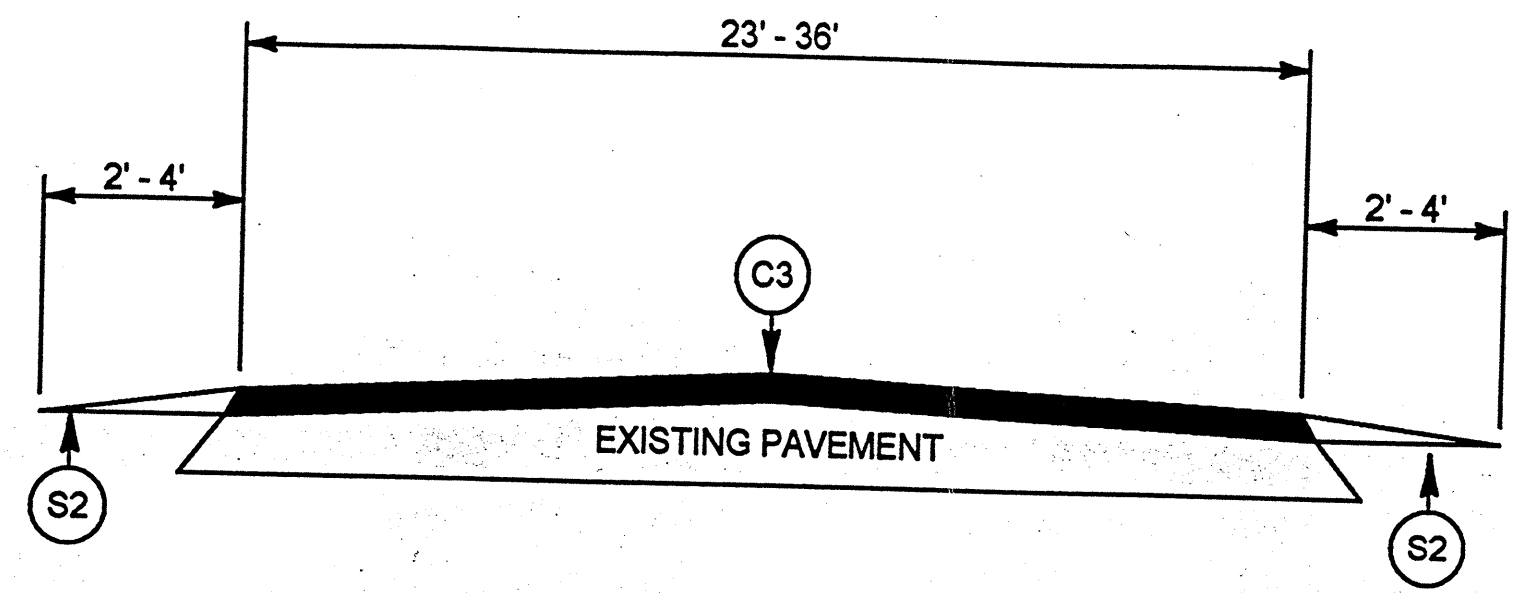

TYPICAL SECTION NO. 1

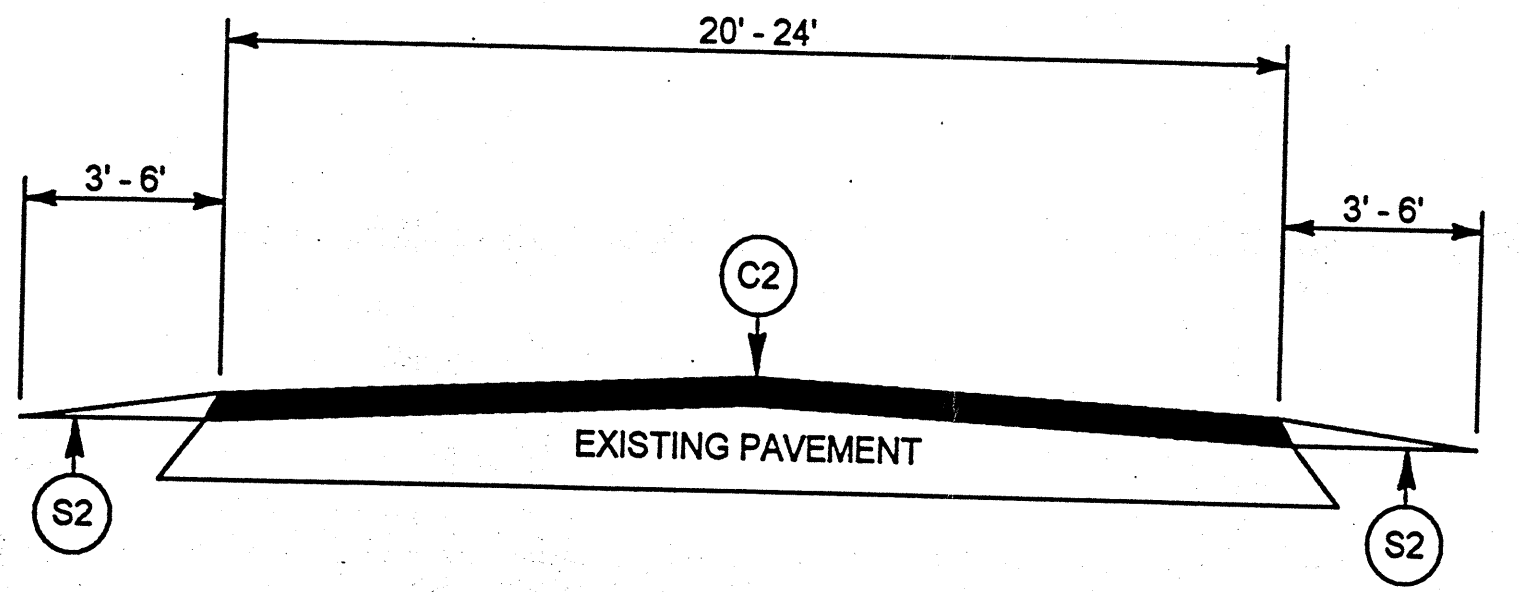

TYPICAL SECTION NO. 2

PAVEMENT SCHEDULE	
C2	PROP. 1.5" ASPHALT CONC. SURFACE COURSE, TYPE S9.5B, AT AN AVERAGE RATE OF 168 LBS. PER SQ. YD.
C3	PROP. 1.5" ASPHALT CONC. SURFACE COURSE TYPE S9.5C, AT AN AVERAGE RATE OF 168 LBS. PER SQ. YD.
E1	PROP. APPROX. 8" ASPHALT CONC. BASE COURSE TYPE B25.0B, AT AN AVERAGE RATE OF 456 LBS. PER SQ. YD. IN EACH OF TWO LAYERS
S1	SHOULDER CONSTRUCTION
S2	SHOULDER RECONSTRUCTION