





PROJECT NO.	SHEET NO.	TOTAL SHEET
10CR.10841.3,		
10CR 10841 4		

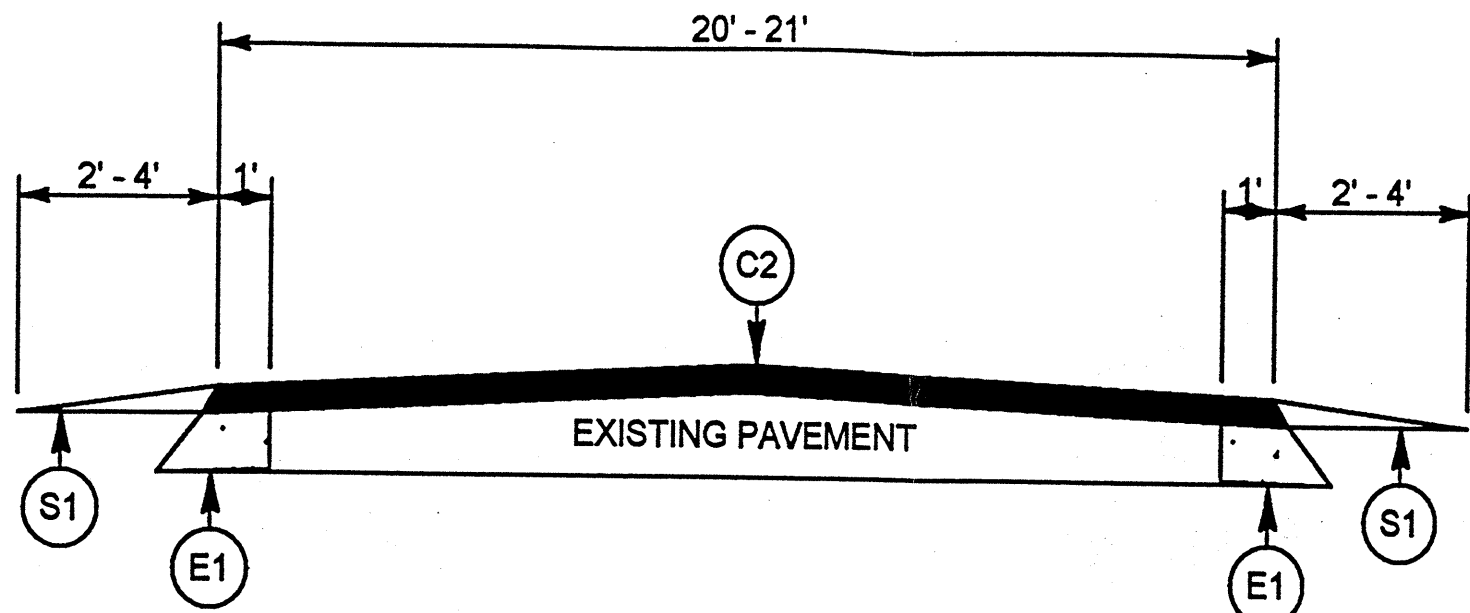

TYPICAL SECTION NO. 3

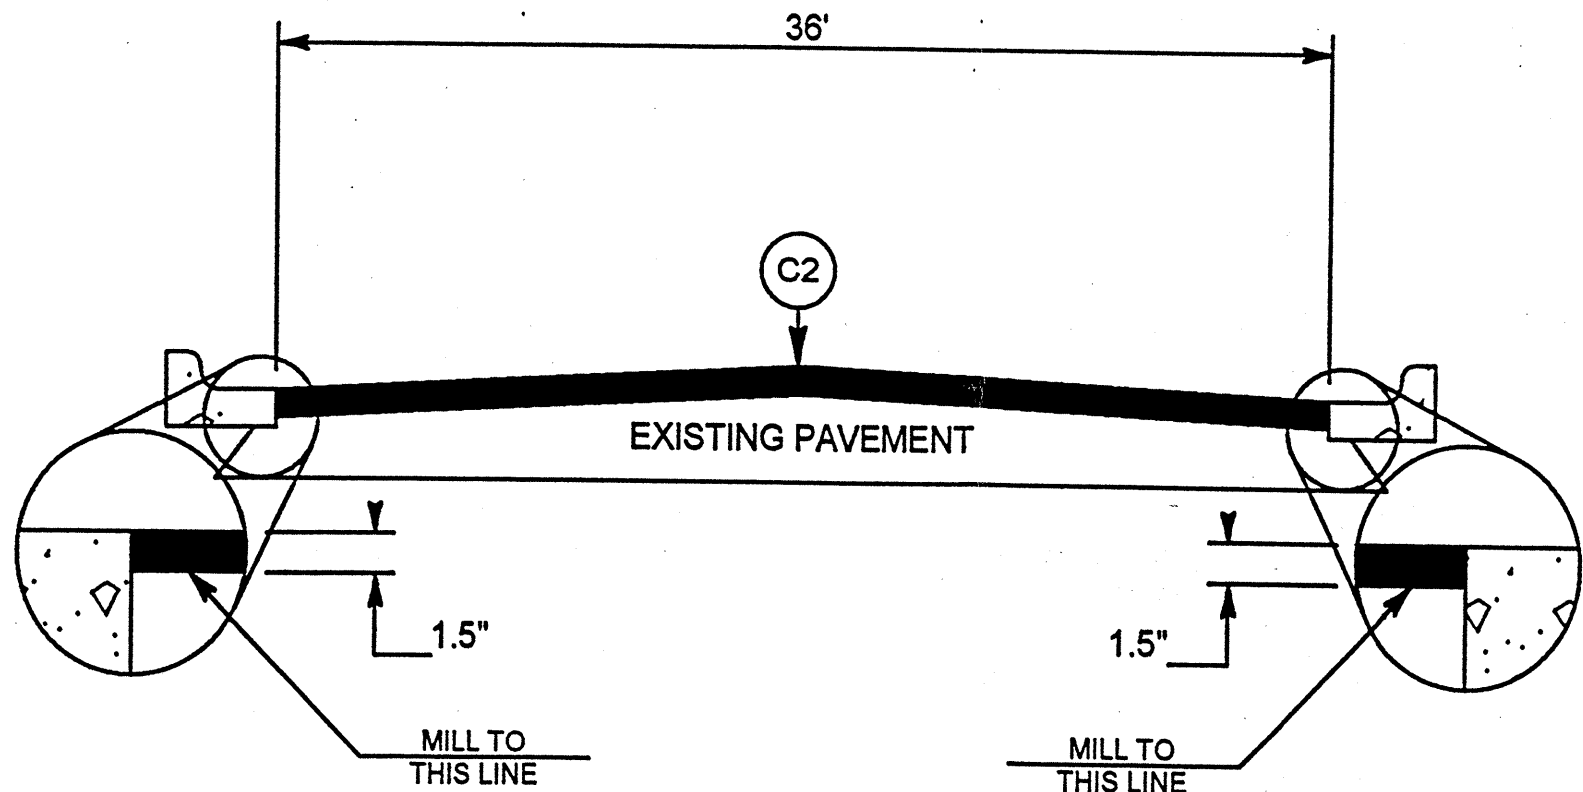

TYPICAL SECTION NO. 4

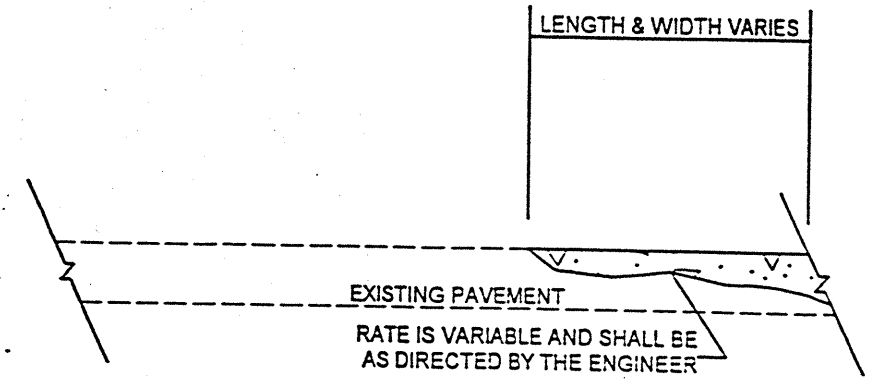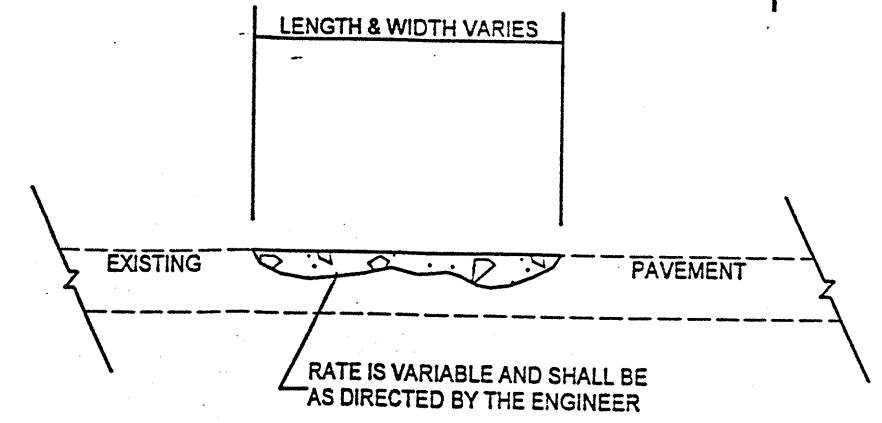

ASPHALT CONCRETE SURFACE COURSE (LEVELING COURSE)