



PROJECT NO.	SHEET NO.	TOTAL SHEETS
11CR.10861.10, 11CR.20861.10, 11CR.30860.10, ETC	13	

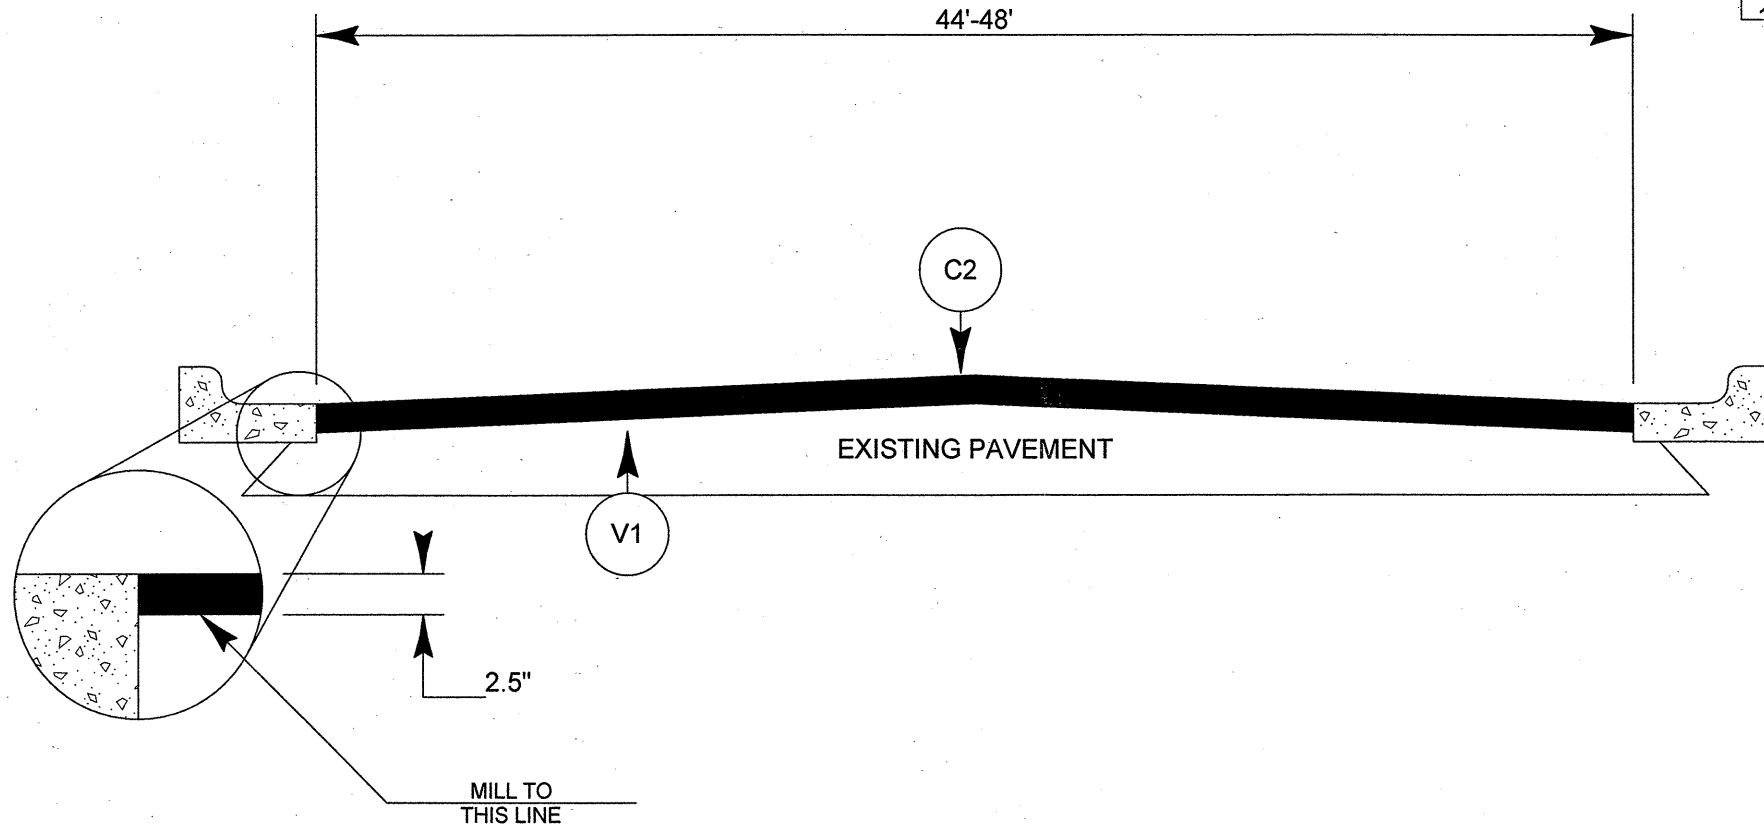

TYPICAL SECTION NO. 7

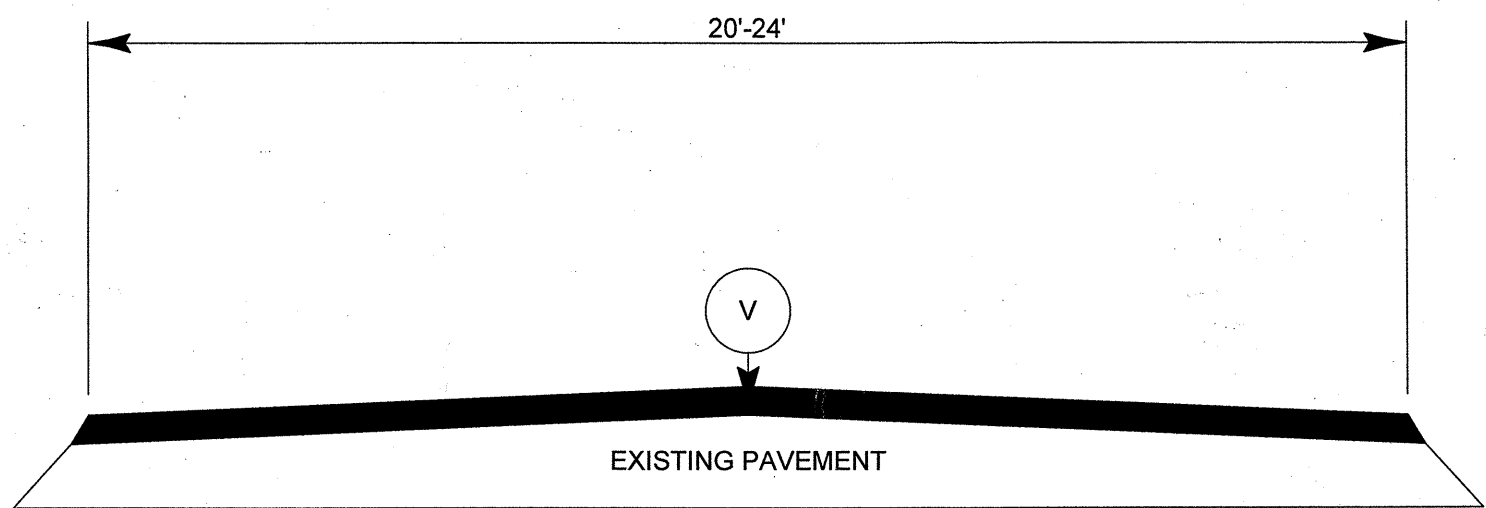

TYPICAL SECTION NO. 8

NOTE: TYPICAL SECTION NO. 8 IS FOR MILLING AT BRIDGE APPROACHES ONLY.