

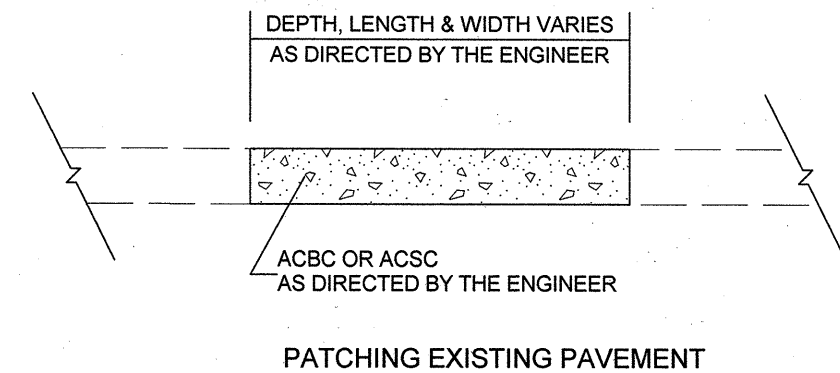


PROJECT NO.	SHEET NO.	TOTAL SHEETS
11CR.10861.10, 11CR.20861.10, 11CR.308609.10, ETC	10	

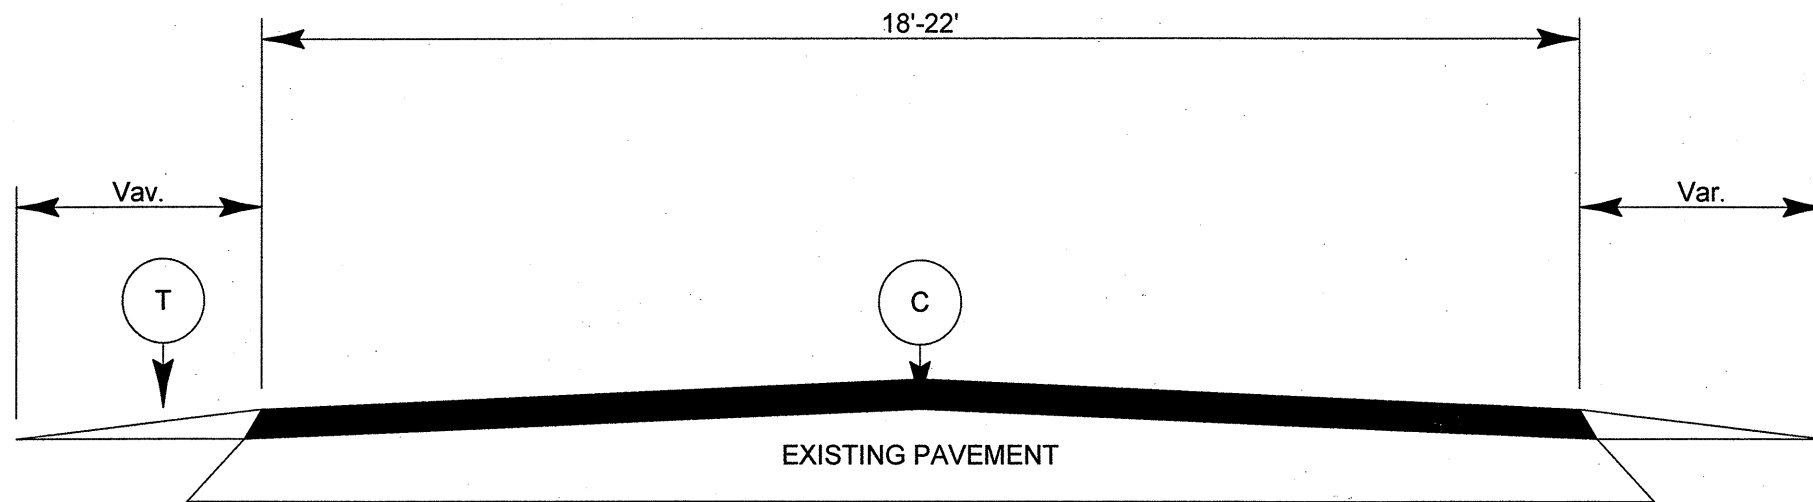

TYPICAL SECTION NO. 1

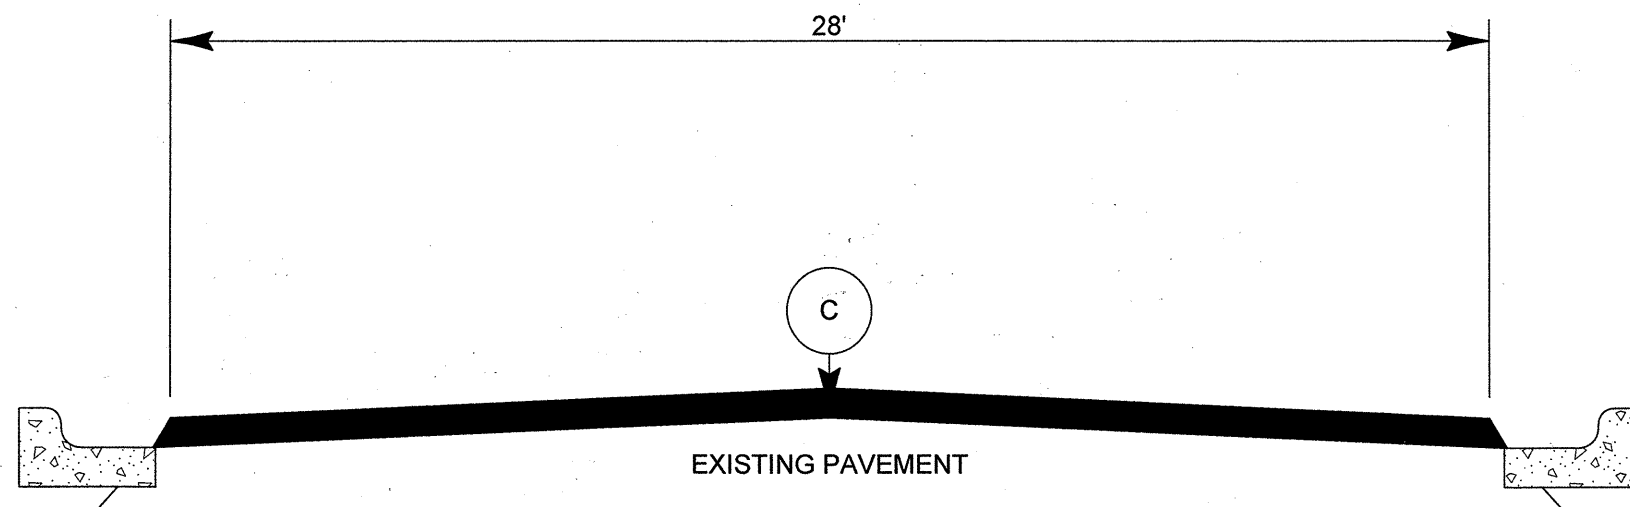

TYPICAL SECTION NO. 2

PAVEMENT SCHEDULE	
C	PROP. APPROX. 1 1/2" ASPHALT CONCRETE SURFACE COURSE, TYPE SF9.5A, AT AN AVERAGE RATE OF 168 LBS. PER SQ. YD.
C1	PROP. APPROX. 1 1/2" ASPHALT CONCRETE SURFACE COURSE, TYPE S9.5B, AT AN AVERAGE RATE OF 168 LBS. PER SQ. YD.
C2	PROP. APPROX. 2.5" ASPHALT CONCRETE SURFACE COURSE, TYPE S9.5C, IN 2 LIFTS AT AN AVERAGE RATE OF 140 LBS. PER SQ. YD.
D	PROP. APPROX. 2.5" ASPHALT CONCRETE INTERMEDIATE COURSE, TYPE I19.0B, AT AN AVERAGE RATE OF 285 LBS. PER SQ. YD.
T	SHOULDER RECONSTRUCTION
V	MILLING BITUMINOUS PAVEMENT, APPROXIMATELY 1.5" DEPTH
V1	MILLING BITUMINOUS PAVEMENT, APPROXIMATELY 2.5" DEPTH