
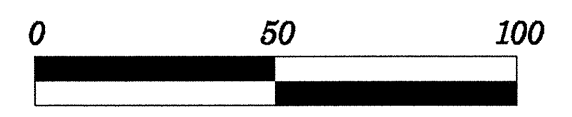


TEST SITE PLAN

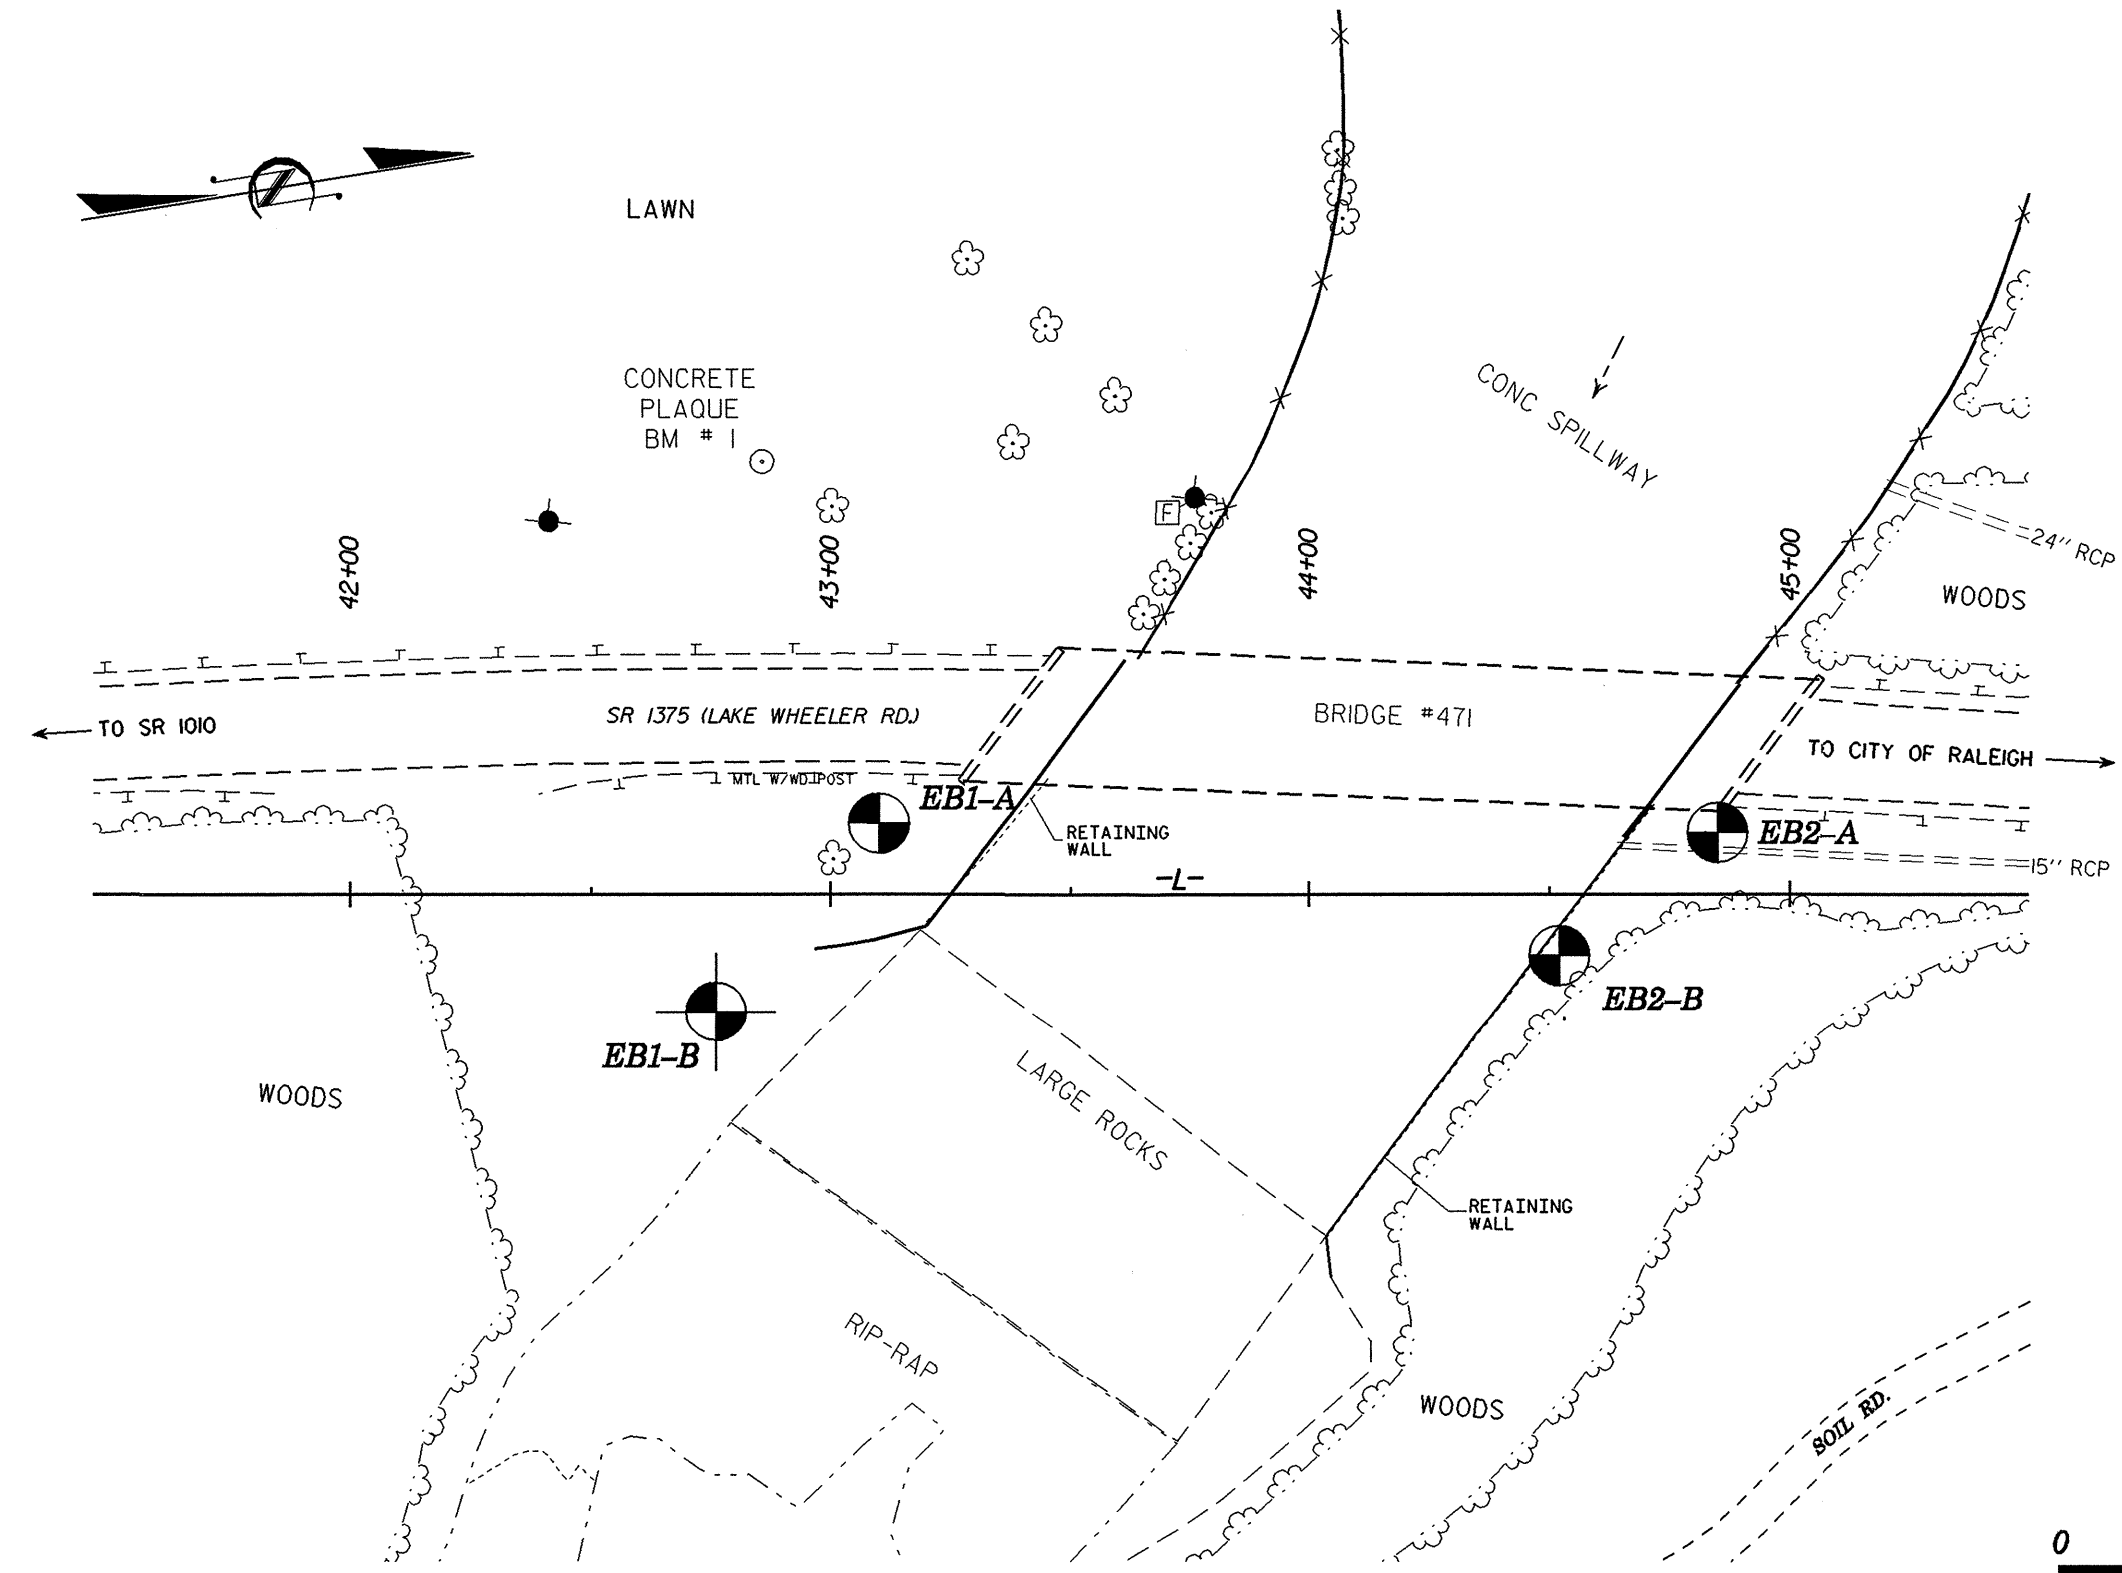

SCALE IN FEET