



**CULVERT SECTION NORMAL TO ROADWAY**

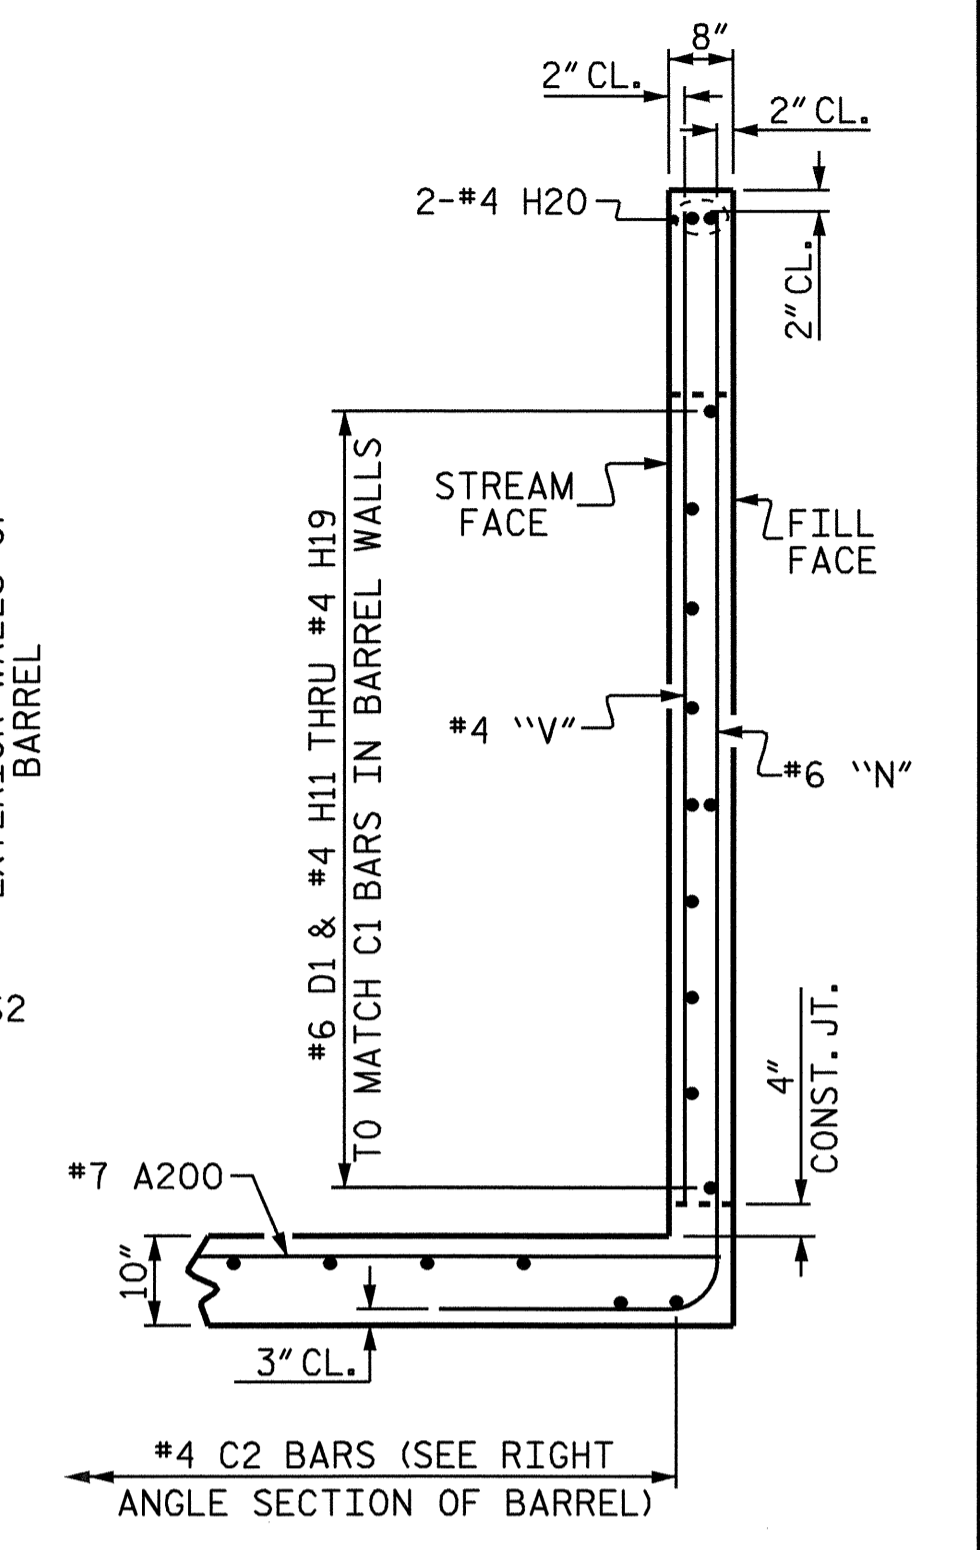

**SECTION X-X**

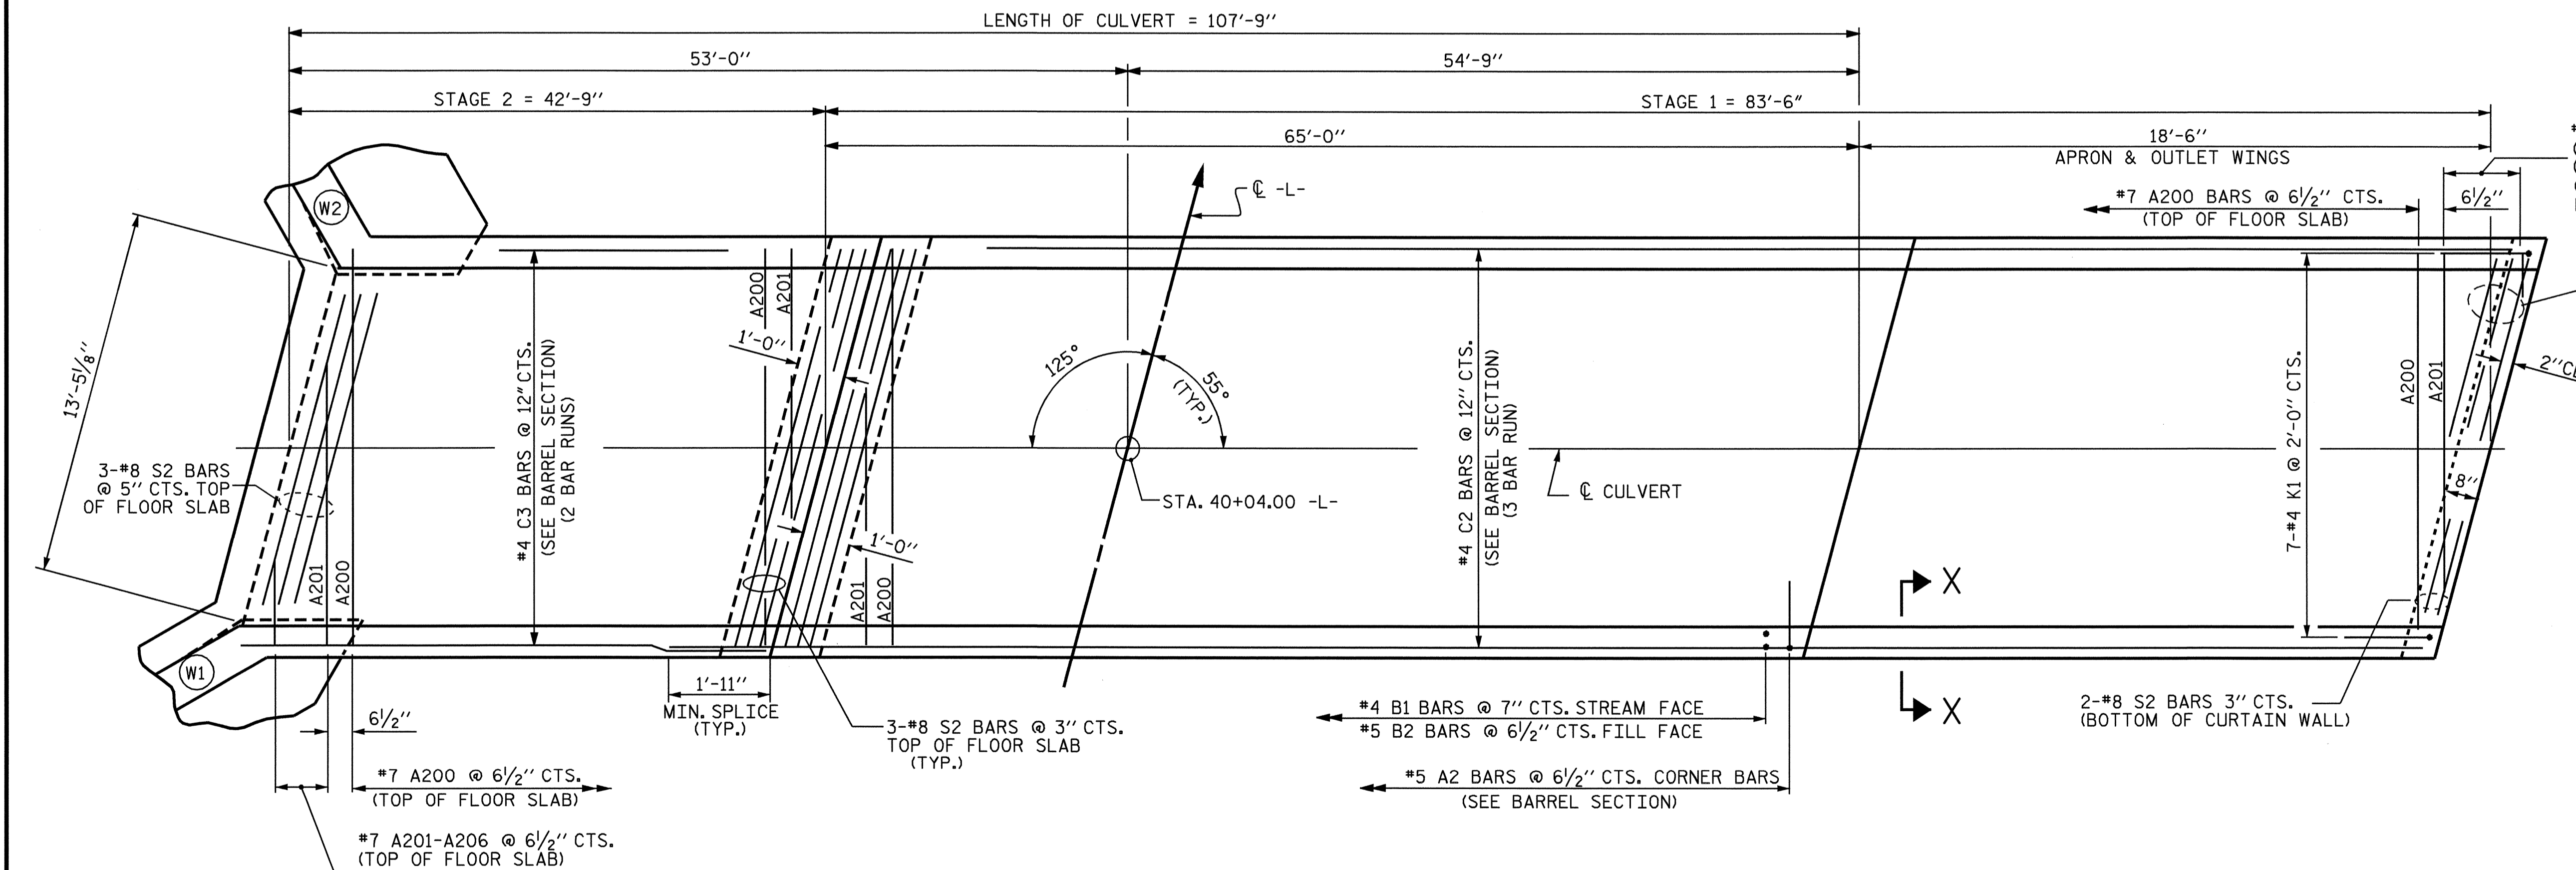

**PLAN - FLOOR SLAB**


PROJECT NO. **B-3375**  
**WAKE COUNTY**  
 STATION: **40+04.00-L-**

SHEET 3 OF 4

STATE OF NORTH CAROLINA  
 DEPARTMENT OF TRANSPORTATION  
 RALEIGH

**SINGLE 11 FT. X 9 FT.  
 CONCRETE BOX CULVERT  
 55° SKEW**

REVISIONS						SHEET NO.	
NO.	BY:	DATE:	NO.	BY:	DATE:	C-3	
1			3			TOTAL SHEETS	
2			4			4	

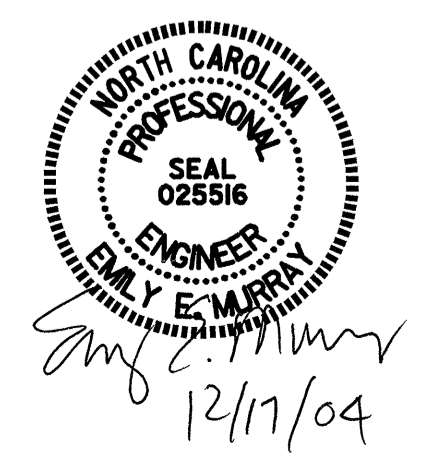

DRAWN BY: **C. MILLER** DATE: **12/03**  
 CHECKED BY: **W.D. CRUTCHER** DATE: **12/03**