


STAGE III
CONSTRUCT STAGE III CLOSURE POUR.

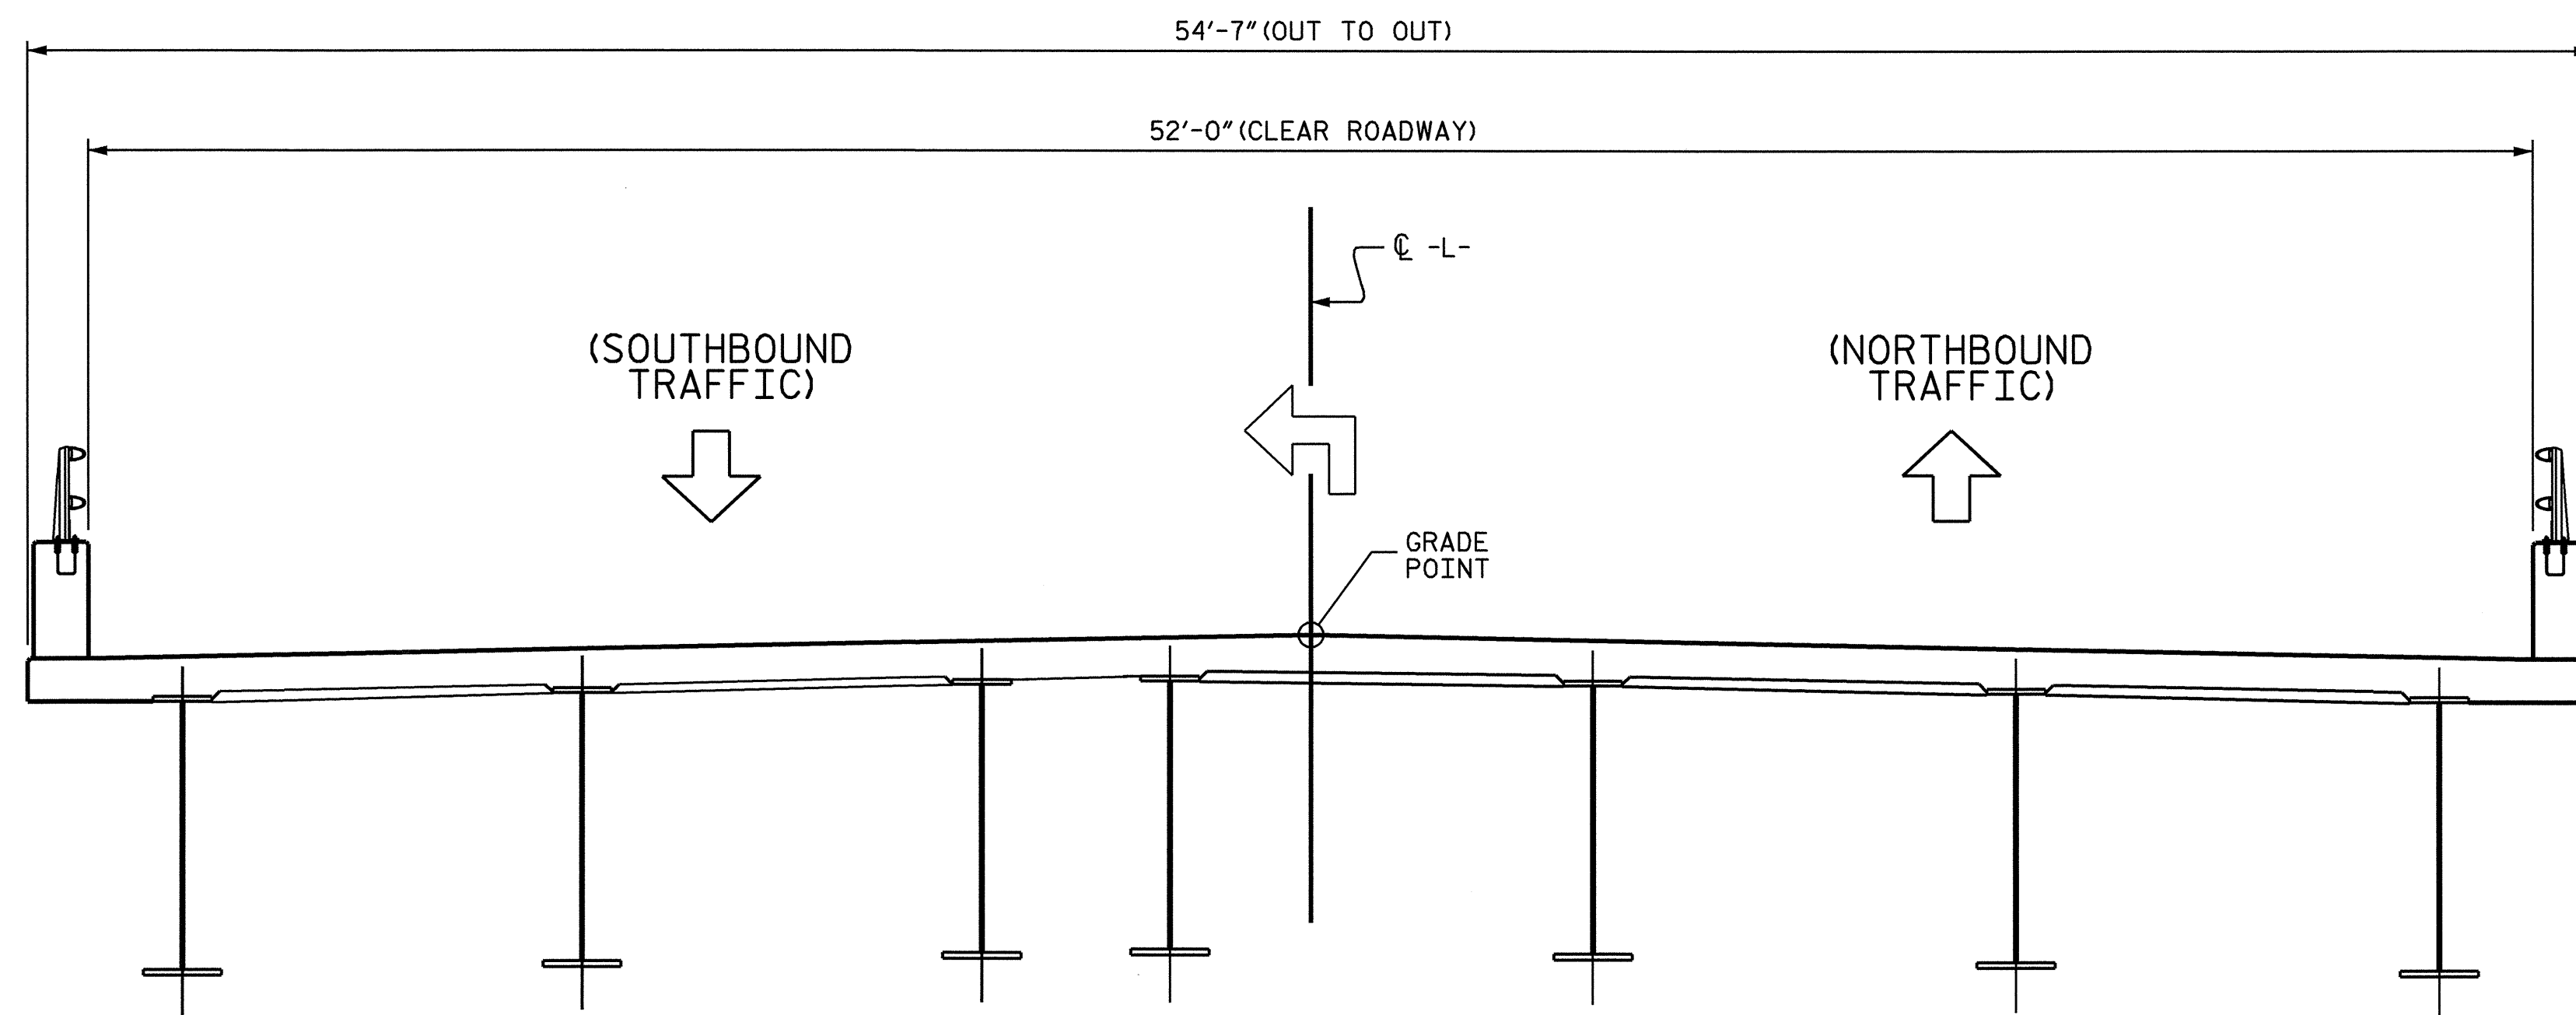


FINAL SECTION
REMOVE ANCHORED PORTABLE CONCRETE BARRIER.
OPEN STRUCTURE TO TRAFFIC.

PROJECT NO. B-3375
WAKE COUNTY
STATION: 43+81.84 -L-

SHEET 2 OF 2

STATE OF NORTH CAROLINA
DEPARTMENT OF TRANSPORTATION
RALEIGH

**PROPOSED
CONSTRUCTION
STAGING**

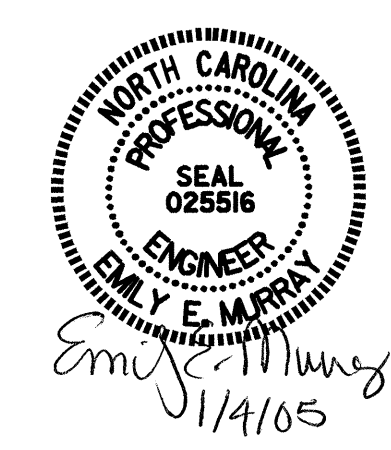

REVISIONS						SHEET NO.
NO.	BY:	DATE:	NO.	BY:	DATE:	S-5
1			3			TOTAL SHEETS
2			4			37

DRAWN BY : M. M. PARSONS DATE : 6/1/04
CHECKED BY : W. D. CRUTCHER DATE : 10/04

04-JAN-2005 14:53
w:\sq\ada\b3375\Final Plans\str #1\B3375.sd.CS.01.dgn
dcrutcher