



PROFILE ALONG CONSTRUCTION JOINT OF CULVERT AT -L- STA. 40+04+

N.T.S.

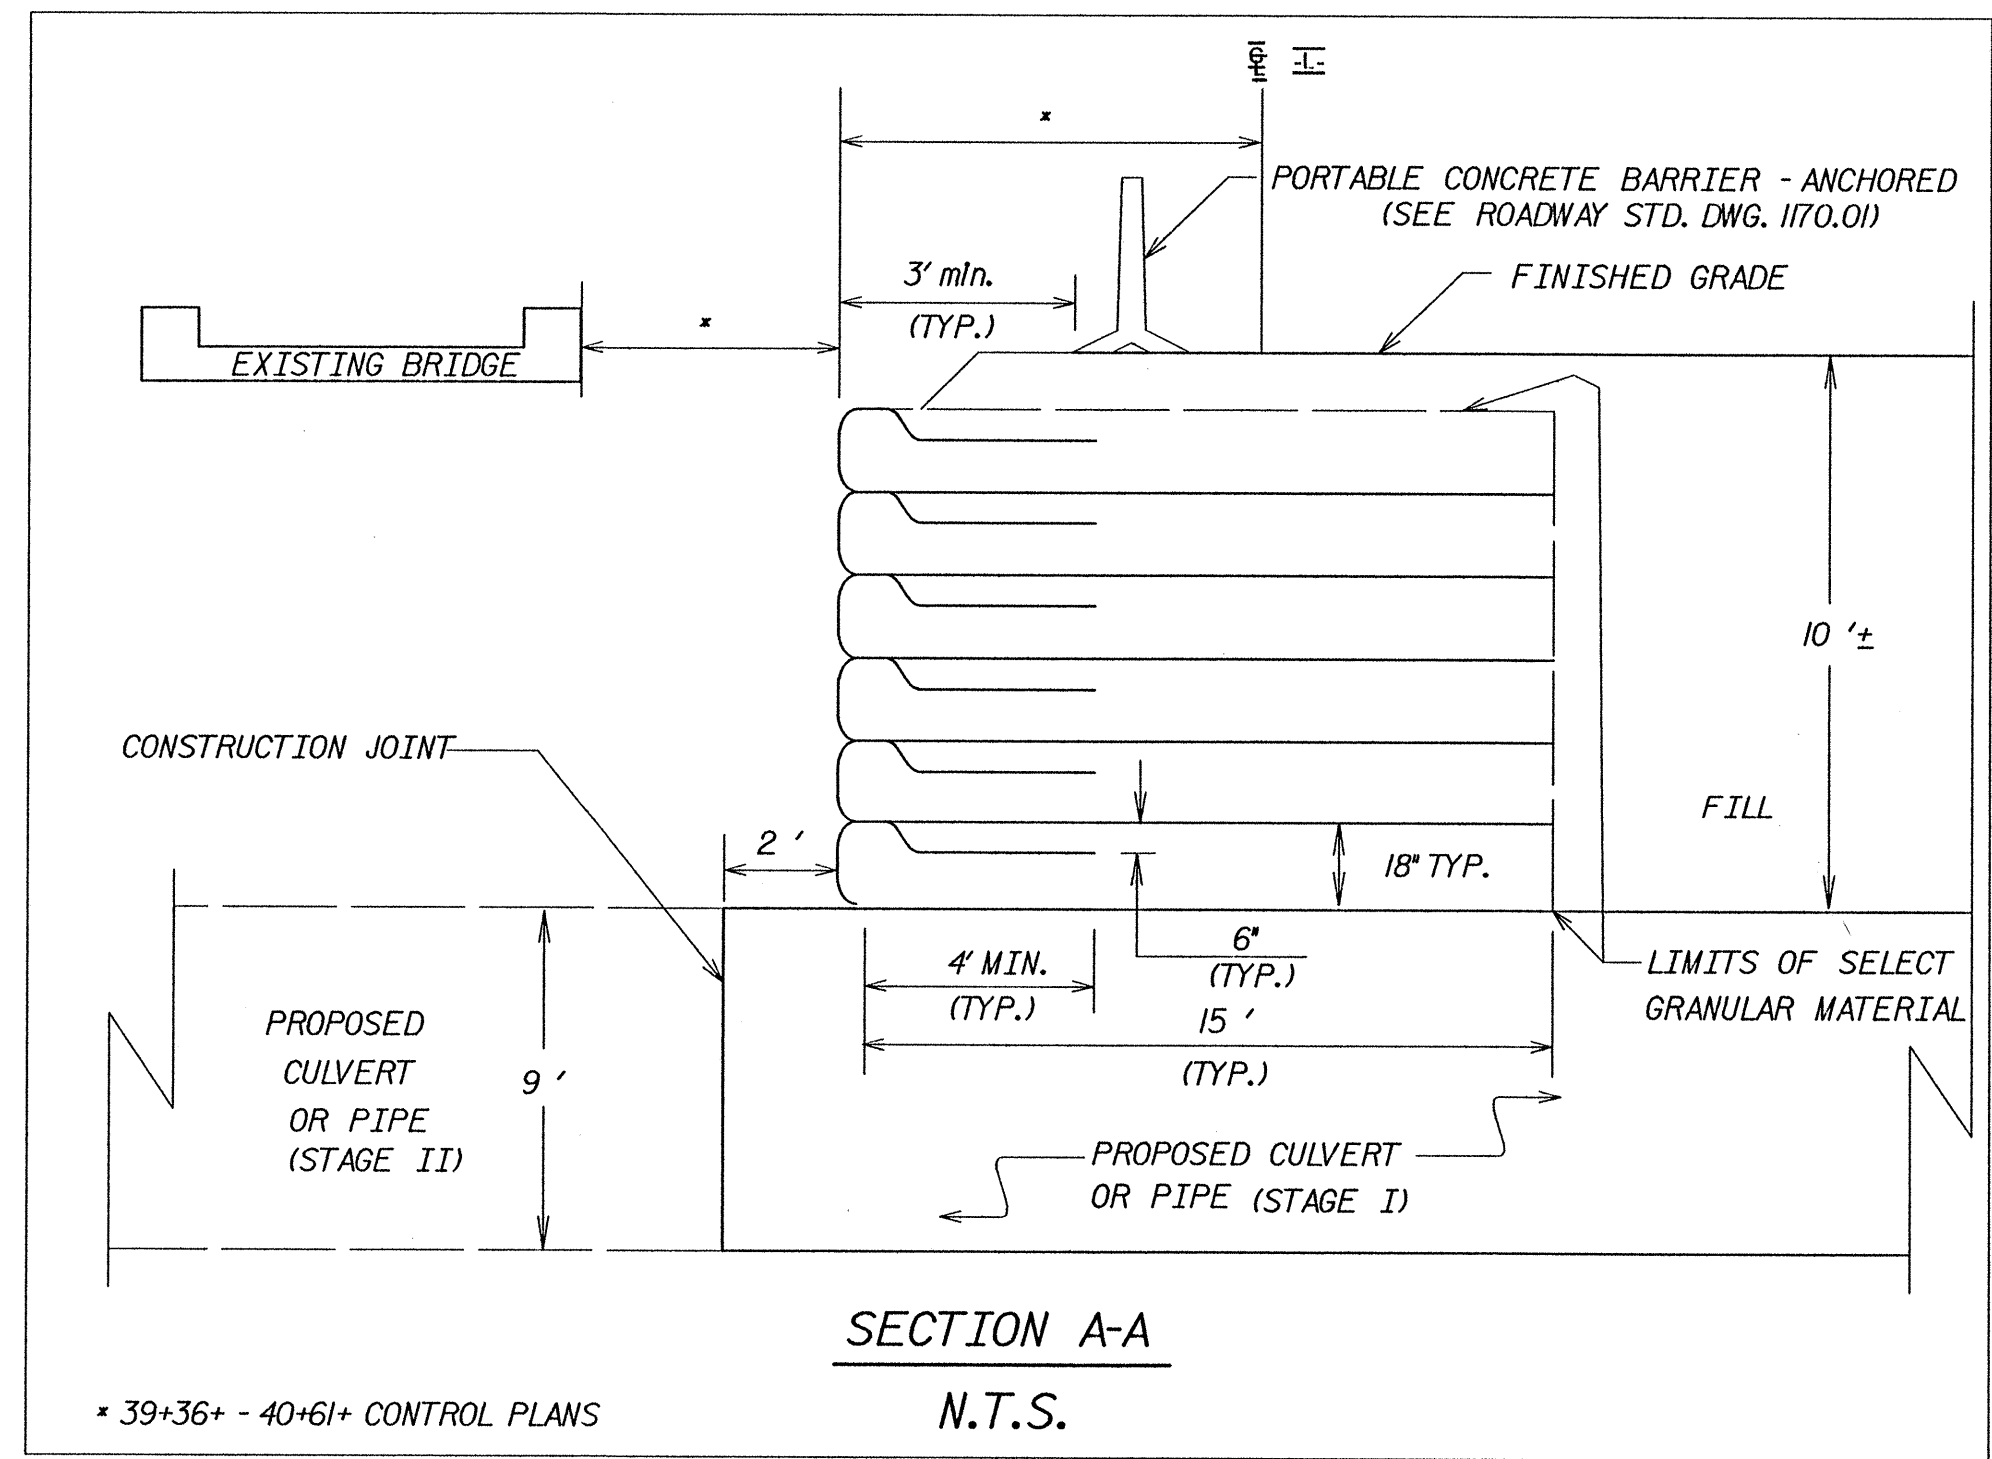


SECTION A-A
N.T.S.

* 39+36+ - 40+61+ CONTROL PLANS

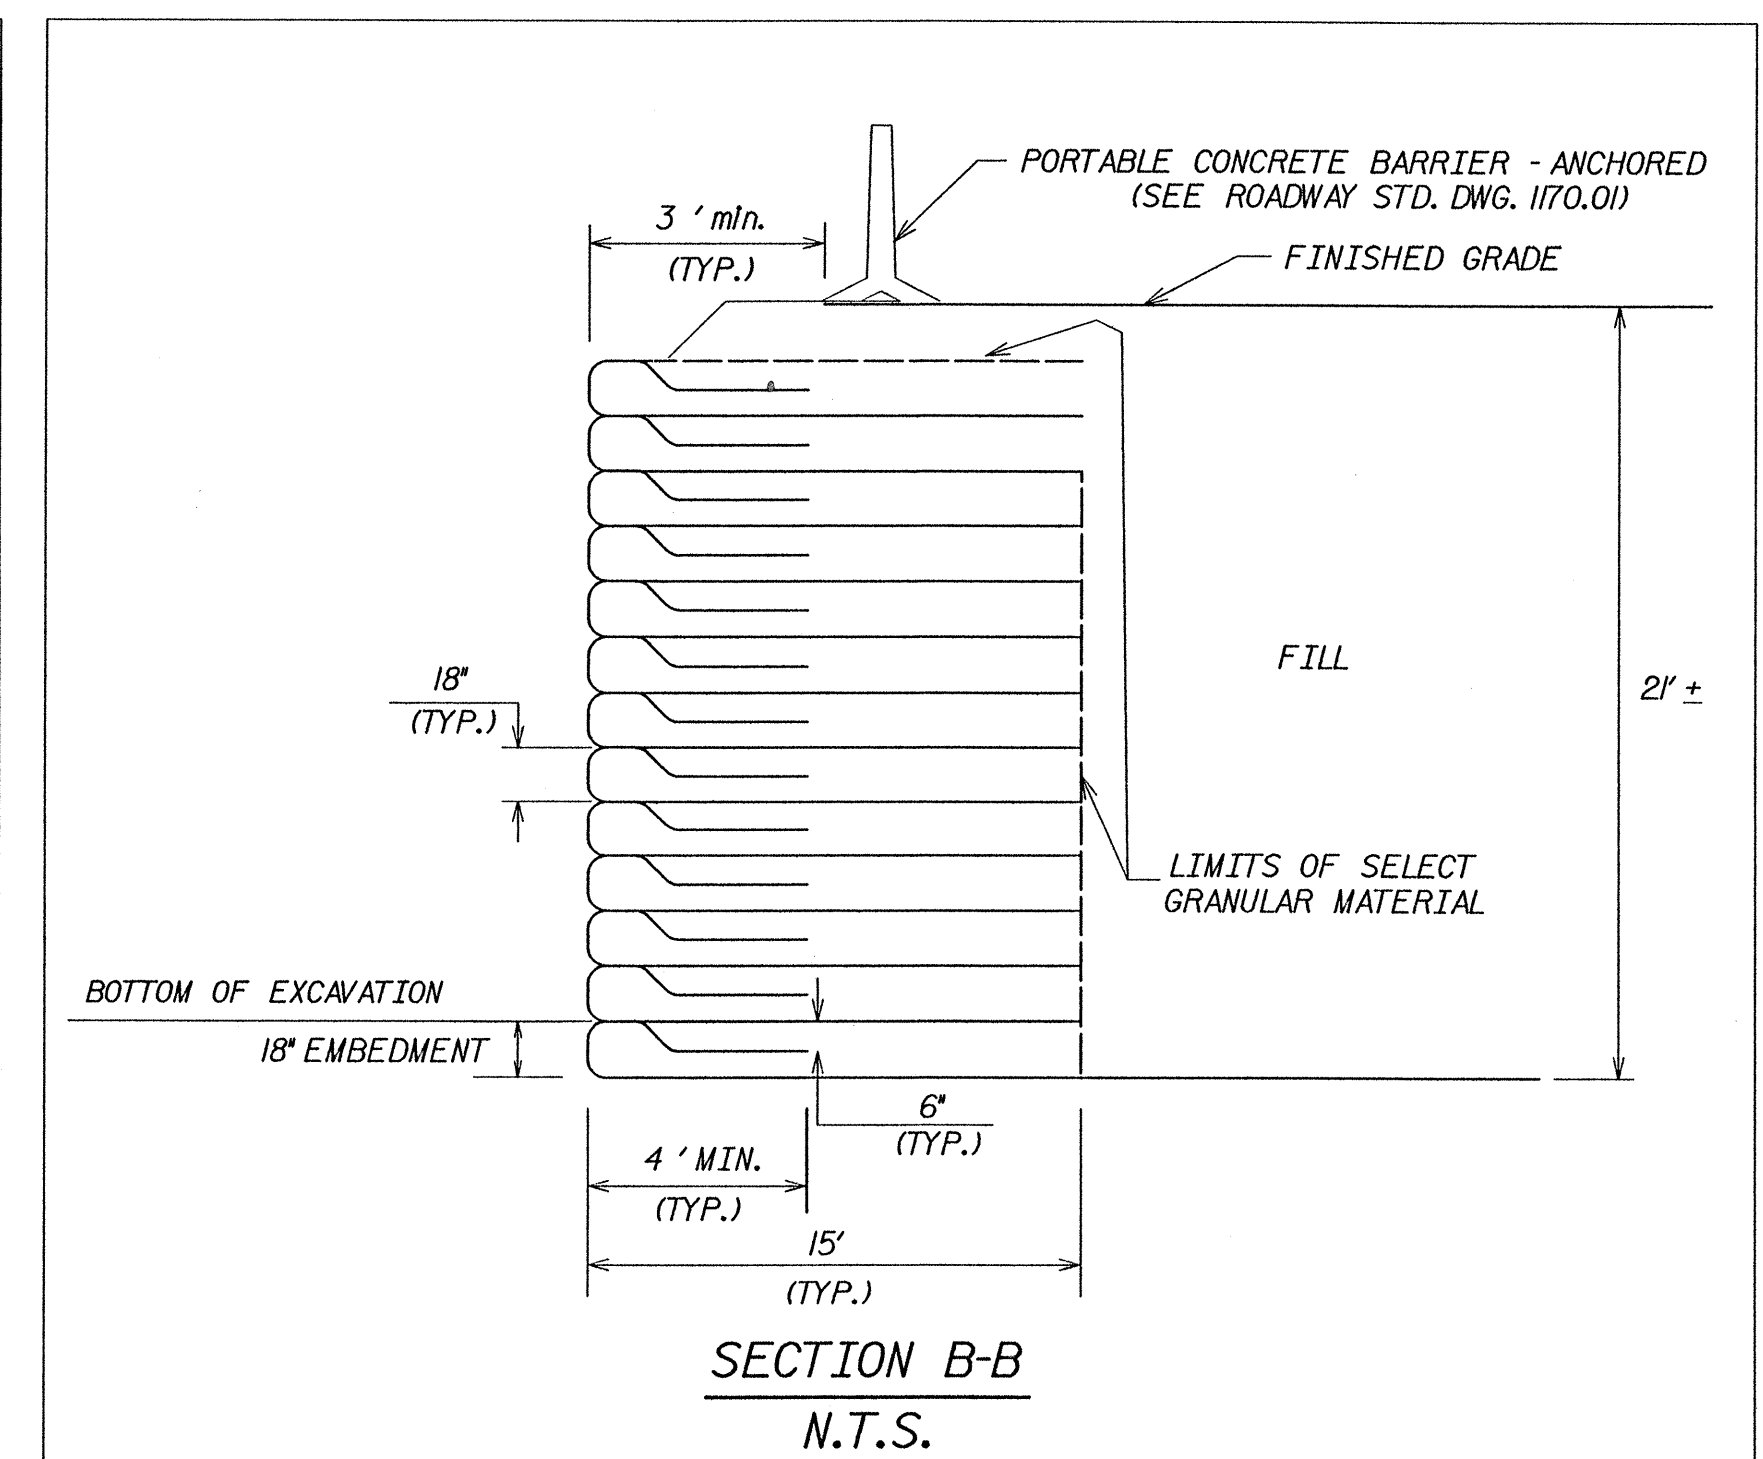

SECTION B-B
N.T.S.

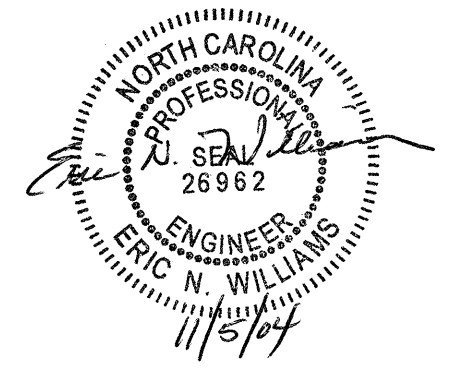

PROJECT B-3375
WAKE COUNTY
 STATION 39+36± - 40+61±

STATE OF NORTH CAROLINA
 DEPARTMENT OF TRANSPORTATION
 RALEIGH

TEMPORARY FABRIC WALL
 DESIGNED BY CBS DATE 5/04
 DRAWN BY WDF DATE 5/04
 CHECKED BY ENW DATE 6/04